
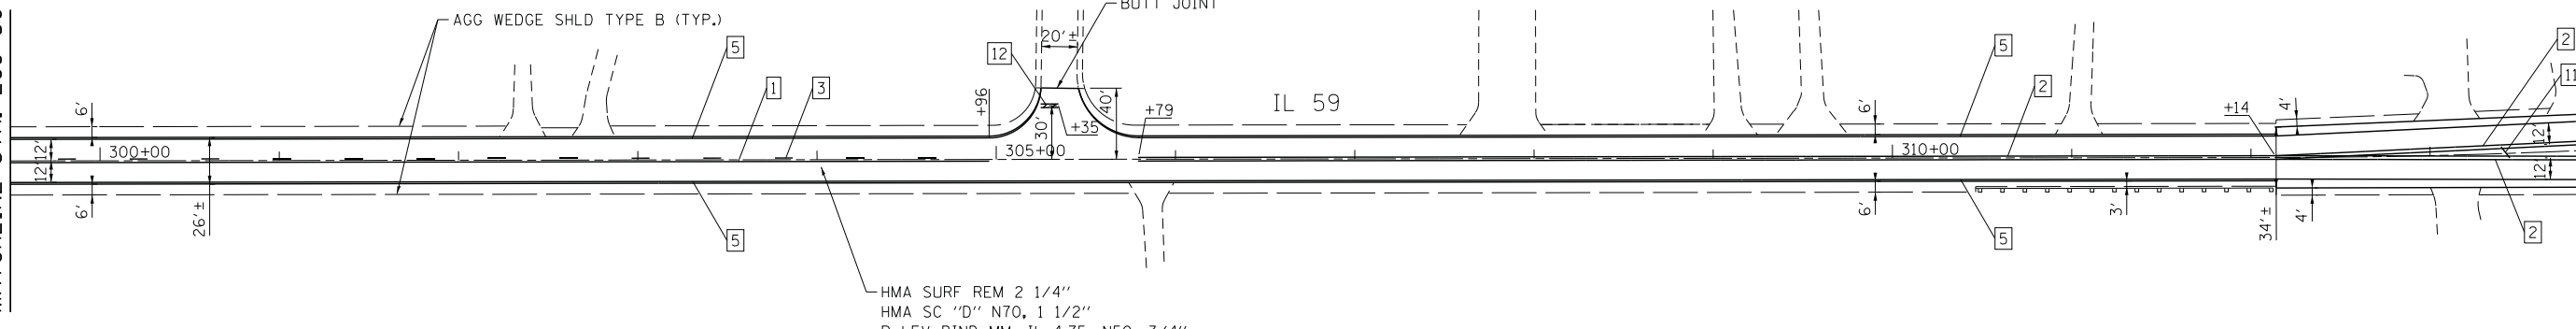


MATCHLINE STA. 285+00

MATCHLINE STA. 299+50

MATCHLINE STA. 299+50

MATCHLINE STA. 314+00

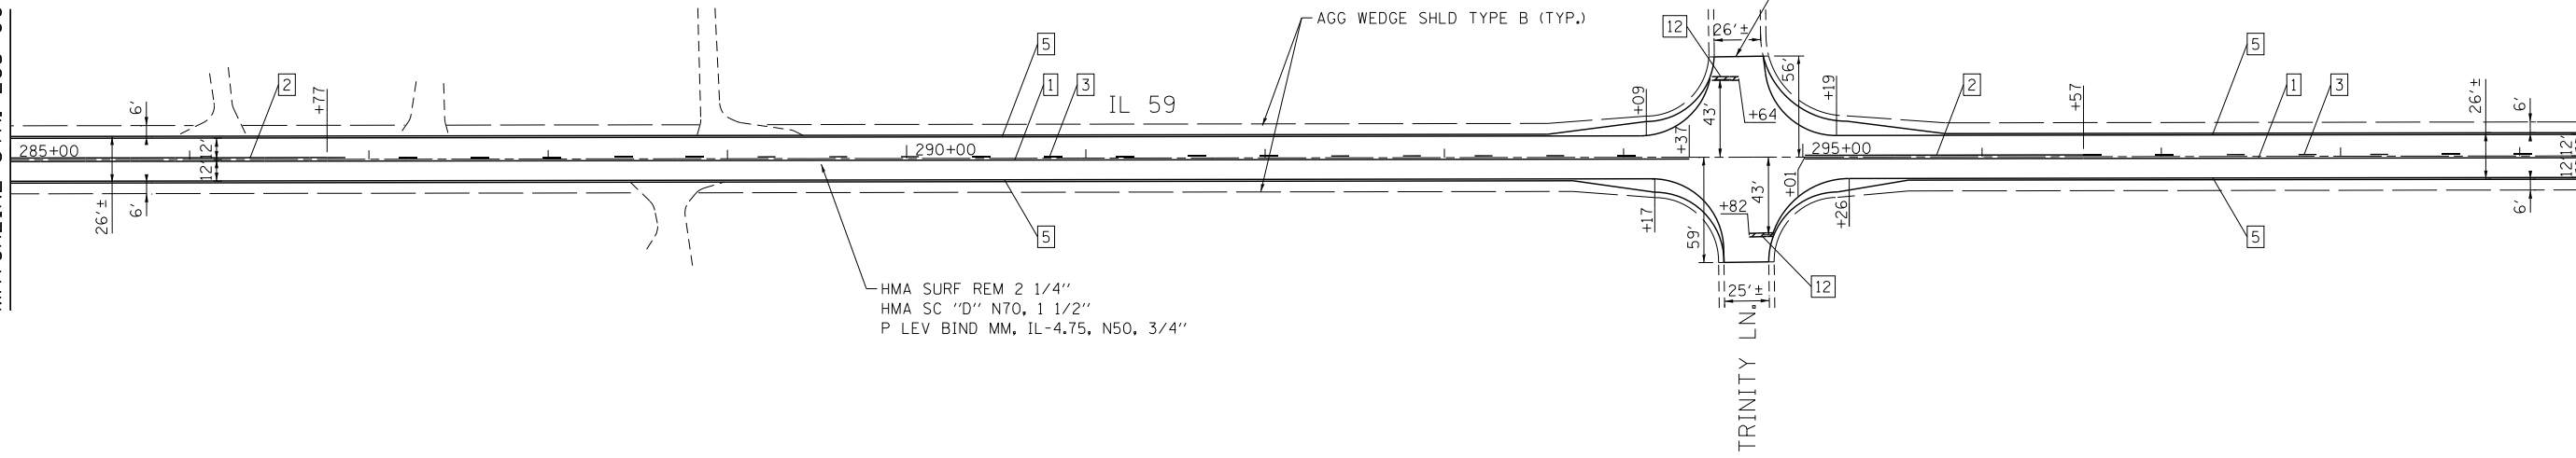

**ROADWAY LEGEND**

- EXISTING INLET
- EXISTING CATCH BASIN
- ⊙ EXISTING MANHOLE
- T TELEPHONE (ADJUSTMENTS PERFORMED BY OTHERS)
- ⊕ FRAMES AND LIDS TO BE ADJUSTED, SPECIAL

**PAVEMENT MARKING LEGEND**

1	LINE 4" (YELLOW SOLID LINE)	5	LINE 4" (WHITE SOLID LINE)	10	LINE 12" (WHITE DIAGONAL LINE)
2	LINE 4" (DOUBLE YELLOW SOLID LINES)	6	LINE 6" (WHITE SOLID LINE)	11	LINE 12" (YELLOW DIAGONAL LINE)
3	LINE 4" (YELLOW - 10' DASH, 30' SKIP)	7	LINE 6" (WHITE LANE LINE - 2' DASH, 6' SKIP)	12	LINE 24" (WHITE STOP BAR)
4	LINE 4" (WHITE LANE LINE - 10' DASH, 30' SKIP)	8	LINE 8" (WHITE SOLID LINE)	13	LETTERS AND SYMBOLS (TYP.)
		9	LINE 12" (WHITE SOLID LINE)		

**NOTES:**  
 1. ALL PAVEMENT MARKINGS SHALL BE THERMOPLASTIC UNLESS OTHERWISE SPECIFIED.  
 2. RAISED REFLECTIVE PAVEMENT MARKERS SHALL BE USED THROUGHOUT THE PROJECT LIMITS. SEE DISTRICT DETAIL TC-11.



COMPANY NAME: HRGreen  
 PROJECT CONTACT: HRGreen.com  
 DATE PLOTTED: 10/24/2012 9:41:48 AM  
 FILE NAME: 86100196107-plan-03.dgn  
 PLOT DRIVER: pafsoft  
 PEN TABLE: standard-trans.tbl

**HRGreen**  
 HRGreen.com  
 Illinois Professional Design Firm  
 #184-001322

USER NAME = spenel	DESIGNED - CMH	REVISED -
	DRAWN - SMP	REVISED -
PLOT SCALE = 1" = 50'	CHECKED - TEH	REVISED -
PLOT DATE = 10/24/2012	DATE - 10/24/2012	REVISED -

**STATE OF ILLINOIS  
 DEPARTMENT OF TRANSPORTATION**

**ROADWAY AND PAVEMENT MARKING PLAN  
 ILLINOIS ROUTE 59 (HIGHWOODS DR. TO IL RTE. 173)**

SCALE: 1" = 50'    SHEET NO. 3 OF 6 SHEETS    STA. 285+00 TO STA. 314+00

F.A. RTE.	SECTION	COUNTY	TOTAL SHEETS	SHEET NO.
104	105W-RS-1	LAKE	26	9
CONTRACT NO. 60N46				
FED. ROAD DIST. NO. ILLINOIS FED. AID PROJECT				