


PROP. HMA SURF REM, 2-1/2"
 PROP. POLYMERIZED HMA SURF CSE, MIX "F", N90, 1-3/4"
 PROP. POLYMERIZED LEV BIND (MM), IL-4.75, N50, 3/4"
 (TYP)

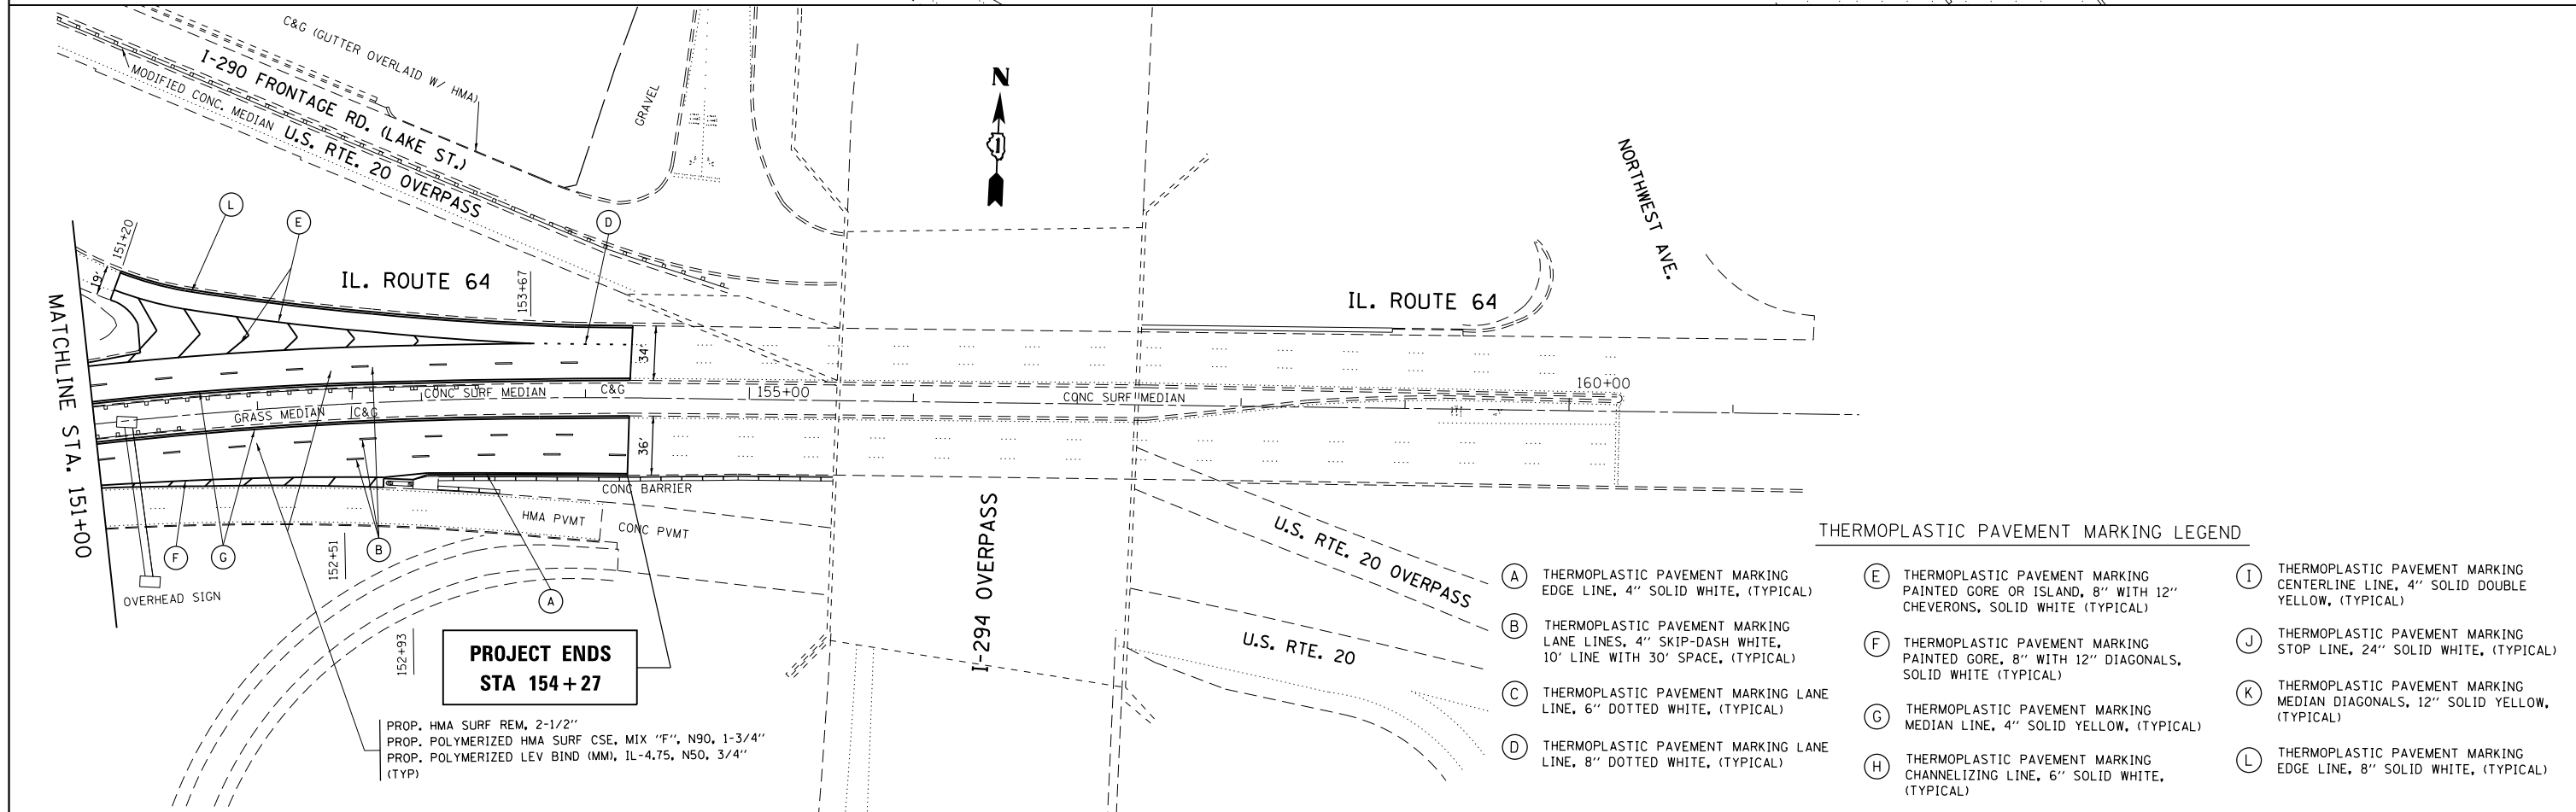

**PROJECT ENDS
 STA 154+27**

PROP. HMA SURF REM, 2-1/2"
 PROP. POLYMERIZED HMA SURF CSE, MIX "F", N90, 1-3/4"
 PROP. POLYMERIZED LEV BIND (MM), IL-4.75, N50, 3/4"
 (TYP)

THERMOPLASTIC PAVEMENT MARKING LEGEND

- (A) THERMOPLASTIC PAVEMENT MARKING EDGE LINE, 4" SOLID WHITE, (TYPICAL)
- (B) THERMOPLASTIC PAVEMENT MARKING LANE LINES, 4" SKIP-DASH WHITE, 10' LINE WITH 30' SPACE, (TYPICAL)
- (C) THERMOPLASTIC PAVEMENT MARKING LANE LINE, 6" DOTTED WHITE, (TYPICAL)
- (D) THERMOPLASTIC PAVEMENT MARKING LANE LINE, 8" DOTTED WHITE, (TYPICAL)
- (E) THERMOPLASTIC PAVEMENT MARKING PAINTED GORE OR ISLAND, 8" WITH 12" CHEVRONS, SOLID WHITE (TYPICAL)
- (F) THERMOPLASTIC PAVEMENT MARKING PAINTED GORE, 8" WITH 12" DIAGONALS, SOLID WHITE (TYPICAL)
- (G) THERMOPLASTIC PAVEMENT MARKING MEDIAN LINE, 4" SOLID YELLOW, (TYPICAL)
- (H) THERMOPLASTIC PAVEMENT MARKING CHANNELIZING LINE, 6" SOLID WHITE, (TYPICAL)
- (I) THERMOPLASTIC PAVEMENT MARKING CENTERLINE LINE, 4" SOLID DOUBLE YELLOW, (TYPICAL)
- (J) THERMOPLASTIC PAVEMENT MARKING STOP LINE, 24" SOLID WHITE, (TYPICAL)
- (K) THERMOPLASTIC PAVEMENT MARKING MEDIAN DIAGONALS, 12" SOLID YELLOW, (TYPICAL)
- (L) THERMOPLASTIC PAVEMENT MARKING EDGE LINE, 8" SOLID WHITE, (TYPICAL)

FILE NAME =	USER NAME = 11oydjm	DESIGNED -	REVISED -
et:\pw\work\p\dot\11oydjm\d0249858\11317	1-sh-t-plan.dgn	DRAWN -	REVISED -
	PLOT SCALE = 100.0000' / 1"	CHECKED -	REVISED -
	PLOT DATE = 12/10/2012	DATE -	REVISED -

**STATE OF ILLINOIS
 DEPARTMENT OF TRANSPORTATION**

**ILL 64 (NORTH AVE.) (VILLA AVE. TO DUPAGE CO. LINE)
 ROADWAY AND PAVEMENT MARKING PLANS**

SCALE: SHEET NO. OF SHEETS STA. TO STA.

F.A.P. RTE.	SECTION	COUNTY	TOTAL SHEETS	SHEET NO.
307	542R-2-RS	DUPAGE	34	15
CONTRACT NO. 60N47				
ILLINOIS FED. AID PROJECT				