


XXXXXX HOT-MIX ASPHALT SURFACE REMOVAL - BUTT JOINT

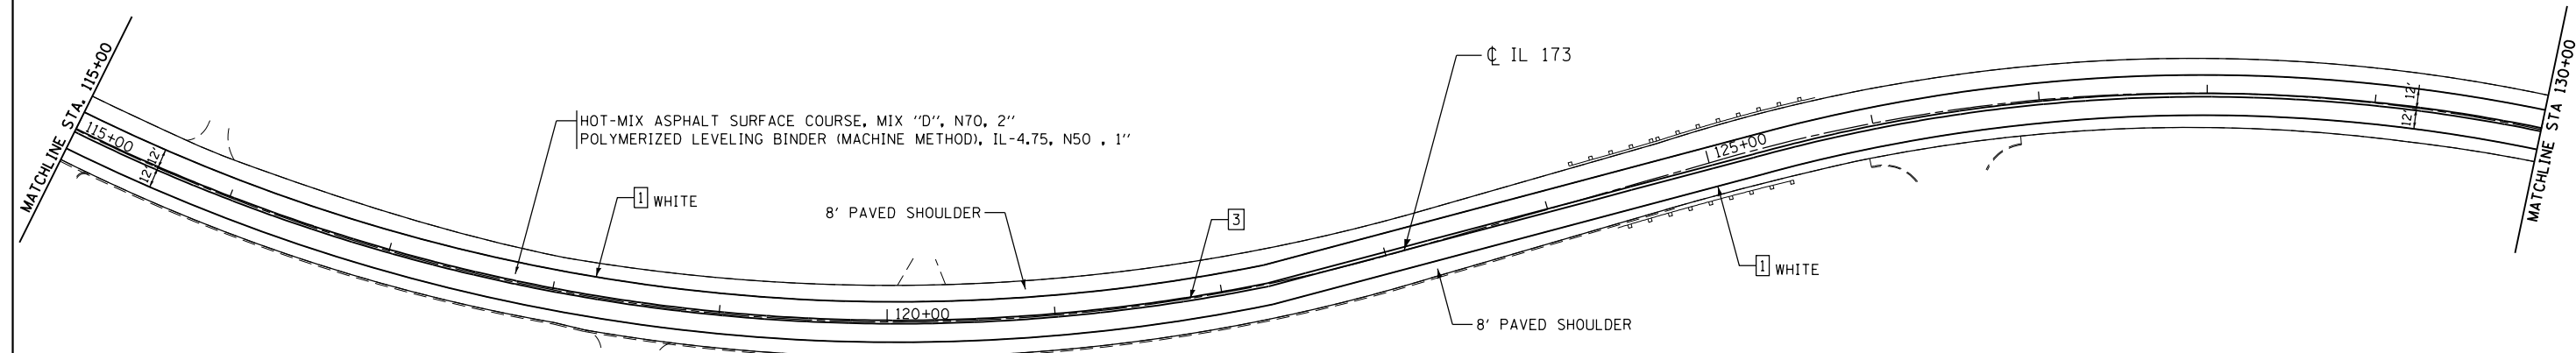

**LEGEND**

- |  |   |  |
|--|---|--|
| 1 THERMOPLASTIC PAVEMENT MARKING - LINE 4" SOLID LINE                | 4 THERMOPLASTIC PAVEMENT MARKING - LINE 6" WHITE                  | 7 THERMOPLASTIC PAVEMENT MARKING - LINE 12" YELLOW @ 45 DEGREE |
| 2 THERMOPLASTIC PAVEMENT MARKING - LINE 4" SKIP DASH                 | 5 THERMOPLASTIC PAVEMENT MARKING - LINE 6" WHITE 2' DASH, 6' SKIP | 8 THERMOPLASTIC PAVEMENT MARKING - LINE 24" WHITE              |
| 3 THERMOPLASTIC PAVEMENT MARKING - LINE 4" YELLOW DOUBLE CENTER LINE | 6 THERMOPLASTIC PAVEMENT MARKING - LINE 8" WHITE                  | 9 THERMOPLASTIC PAVEMENT MARKING - LETTERS & SYMBOLS           |



USER NAME = 1485	DESIGNED - EF	REVISED -
DRAWN - EF	REVISIONS -	
PLOT SCALE = 100.0000' / in.	CHECKED - RS	REVISIONS -
PLOT DATE = 12/11/2012	DATE - 12-20-2012	REVISIONS -

**STATE OF ILLINOIS  
DEPARTMENT OF TRANSPORTATION**

**IL 173 (ROSECRANS RD) N. ORCHARD STREET TO DEEP LAKE ROAD  
ROADWAY AND PAVEMENT MARKING PLANS**

SCALE: 1"=50'    SHEET NO. 2 OF 7 SHEETS    STA. 101+00 TO STA. 130+00

F.A.P. RTE. 303	SECTION 135-RS-5	COUNTY LAKE	TOTAL SHEETS 25	SHEET NO. 7
CONTRACT NO. 60N61				
ILLINOIS FED. AID PROJECT				