
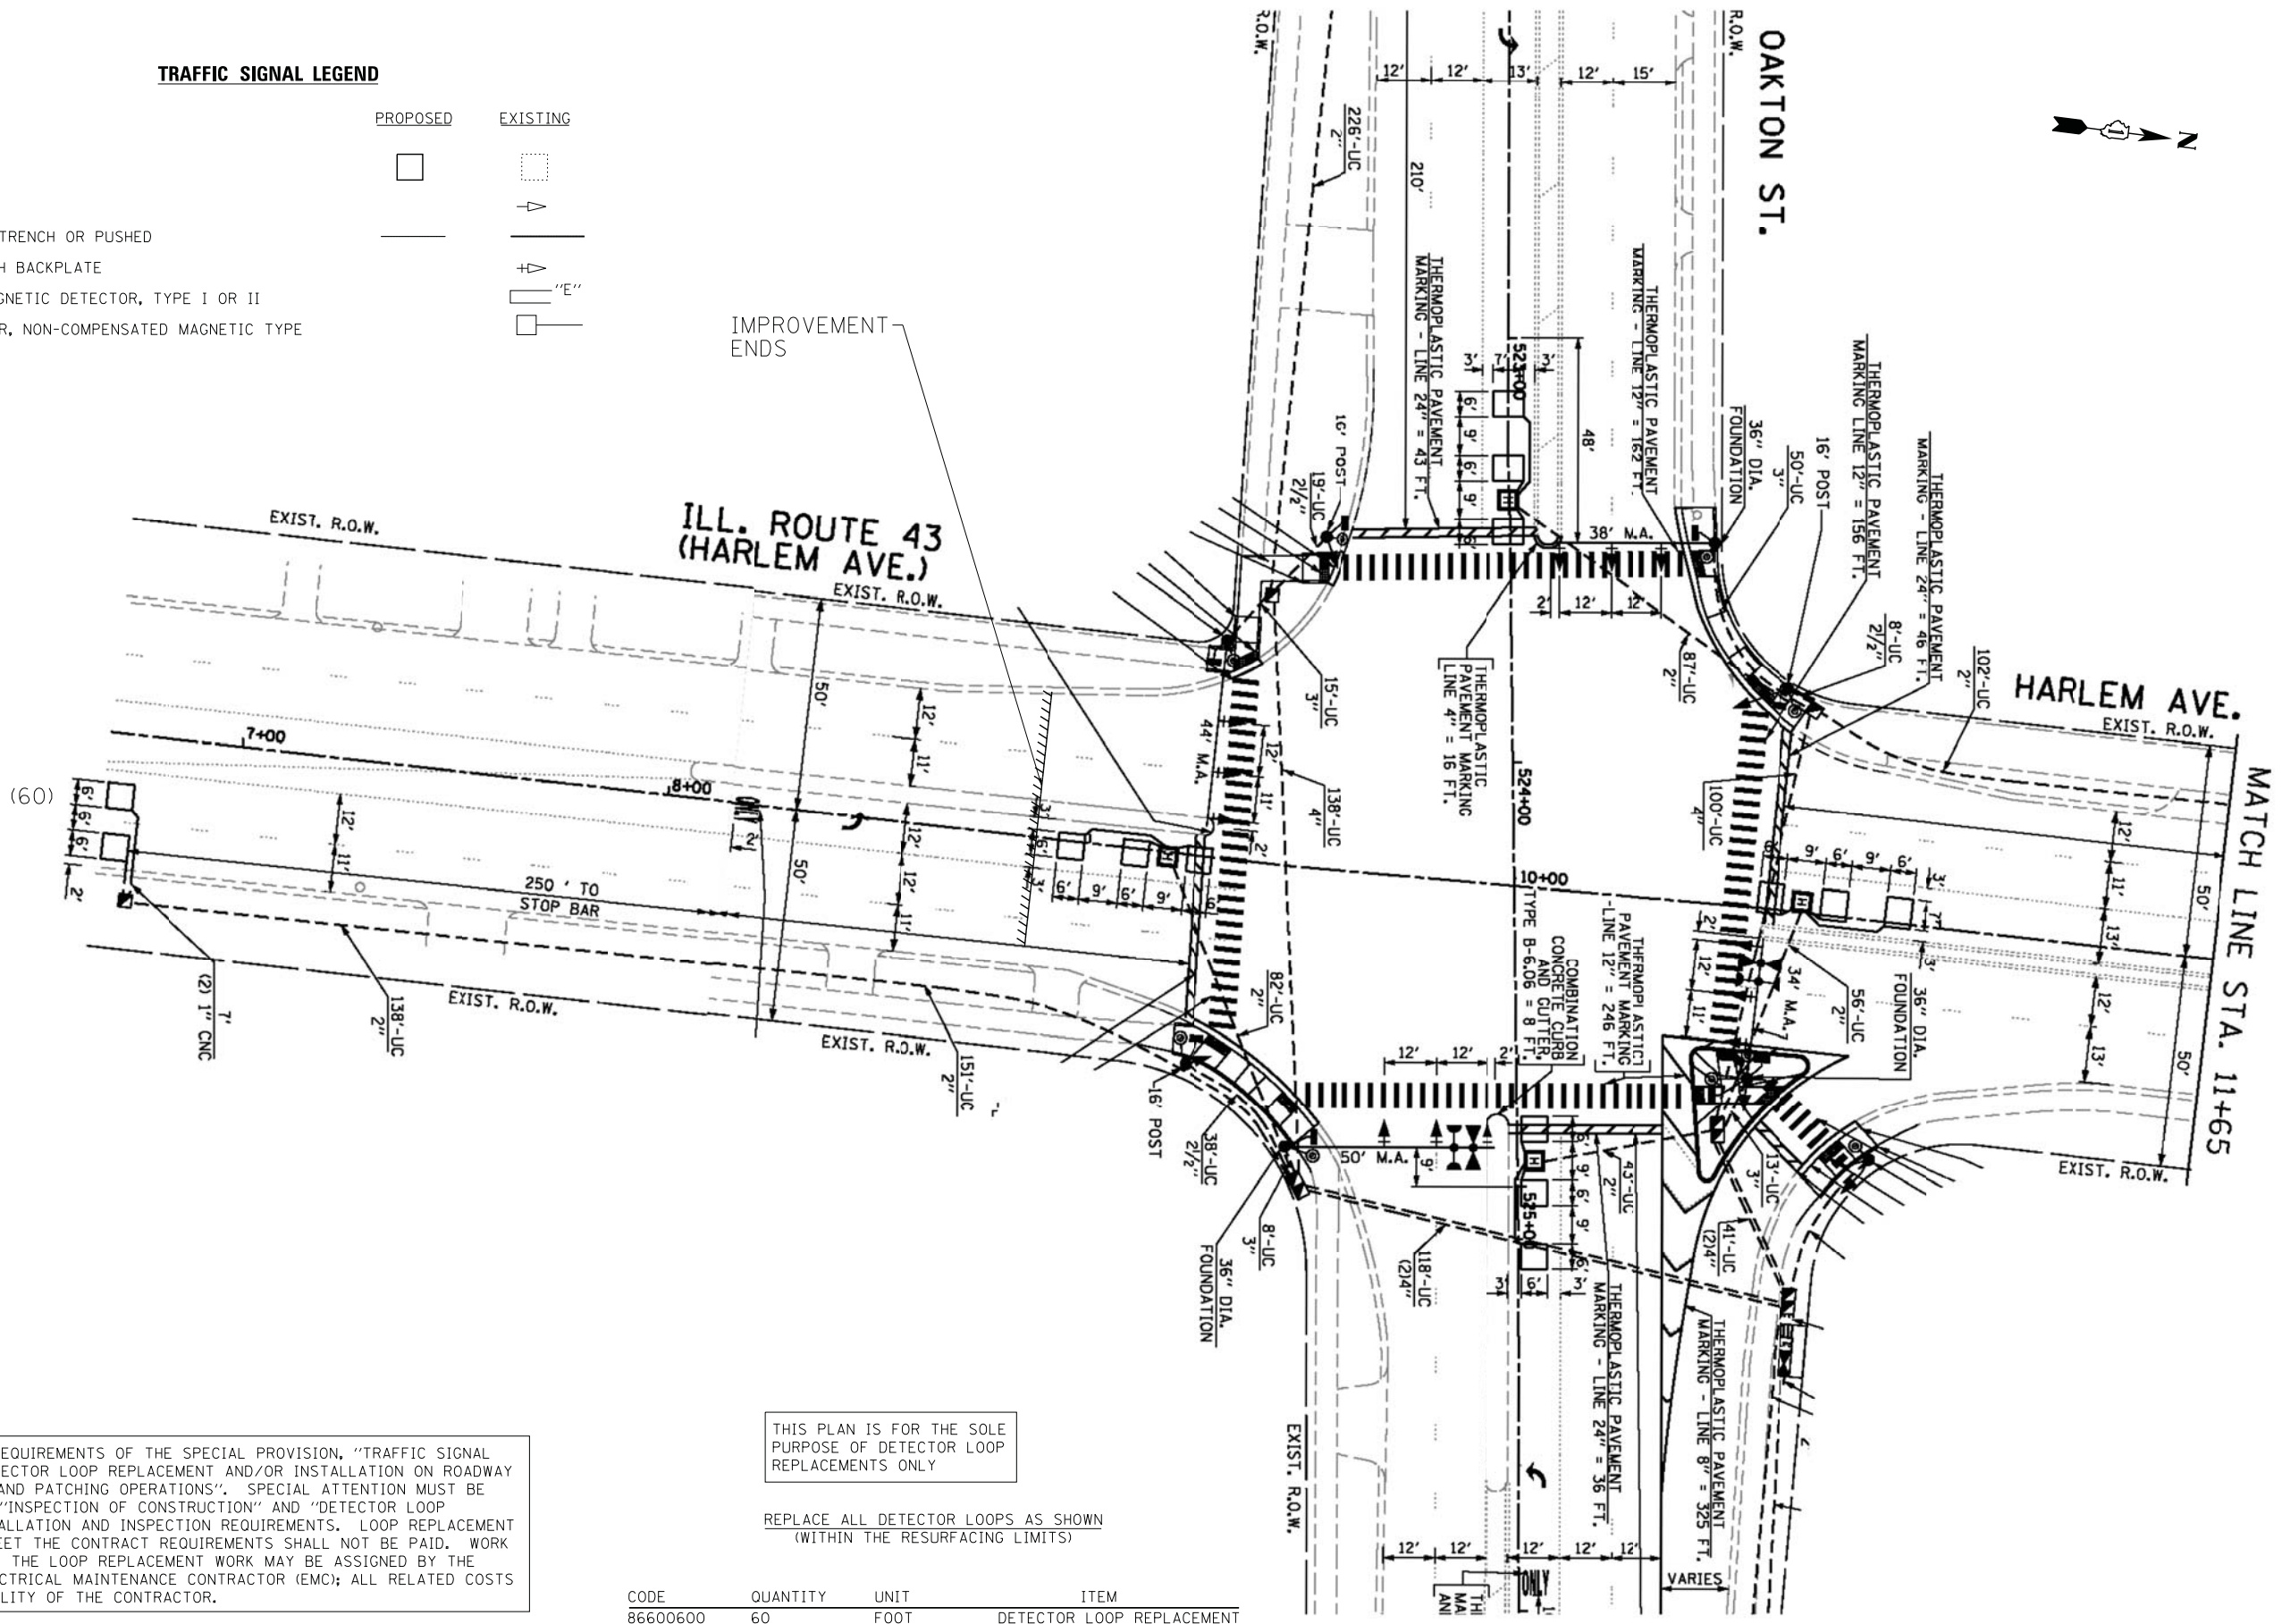


TRAFFIC SIGNAL LEGEND

- DETECTOR LOOP
- SIGNAL HEAD
- G.S. CONDUIT IN TRENCH OR PUSHED
- SIGNAL HEAD WITH BACKPLATE
- RACEWAY FOR MAGNETIC DETECTOR, TYPE I OR II
- VEHICLE DETECTOR, NON-COMPENSATED MAGNETIC TYPE

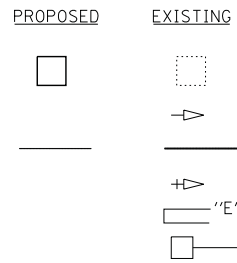

THIS PLAN IS FOR THE SOLE PURPOSE OF DETECTOR LOOP REPLACEMENTS ONLY

REPLACE ALL DETECTOR LOOPS AS SHOWN (WITHIN THE RESURFACING LIMITS)

WORK SHALL MEET THE REQUIREMENTS OF THE SPECIAL PROVISION, "TRAFFIC SIGNAL SPECIFICATIONS FOR DETECTOR LOOP REPLACEMENT AND/OR INSTALLATION ON ROADWAY GRINDING, RESURFACING AND PATCHING OPERATIONS". SPECIAL ATTENTION MUST BE MADE TO THE SECTIONS "INSPECTION OF CONSTRUCTION" AND "DETECTOR LOOP REPLACEMENT" FOR INSTALLATION AND INSPECTION REQUIREMENTS. LOOP REPLACEMENT WORK THAT DOES NOT MEET THE CONTRACT REQUIREMENTS SHALL NOT BE PAID. WORK NECESSARY TO COMPLETE THE LOOP REPLACEMENT WORK MAY BE ASSIGNED BY THE ENGINEER TO IDOT'S ELECTRICAL MAINTENANCE CONTRACTOR (EMC); ALL RELATED COSTS WILL BE THE RESPONSIBILITY OF THE CONTRACTOR.

CODE	QUANTITY	UNIT	ITEM
86600600	60	FOOT	DETECTOR LOOP REPLACEMENT

COMPANY NAME: HRGreen
 PROJECT CONTACT: spenel
 DATE PLOTTED: 1/4/2013 10:55:28 AM
 FILE NAME: 86100196.15-sig-11.dgn
 PLOT DRIVER: pdcfah
 PEN TABLE: standard-trans.tbl



USER NAME = spenel	DESIGNED -	REVISED -
PLOT SCALE = N.T.S.	DRAWN -	REVISED -
PLOT DATE = 1/4/2013	CHECKED -	REVISED -
	DATE - 1/4/13	REVISED -

**STATE OF ILLINOIS
DEPARTMENT OF TRANSPORTATION**

**DISTRICT 1 - DETECTOR LOOP REPLACEMENT
ILLINOIS ROUTE 43 AT OAKTON STREET**

SCALE: N.T.S. SHEET NO. 5 OF 5 SHEETS STA. TO STA.

F.A. RTE.	SECTION	COUNTY	TOTAL SHEETS	SHEET NO.
348	2011-080-RS	COOK	44	25
FED. ROAD DIST. NO.			ILLINOIS FED. AID PROJECT	
			CONTRACT NO. 60R07	