
→②→Z

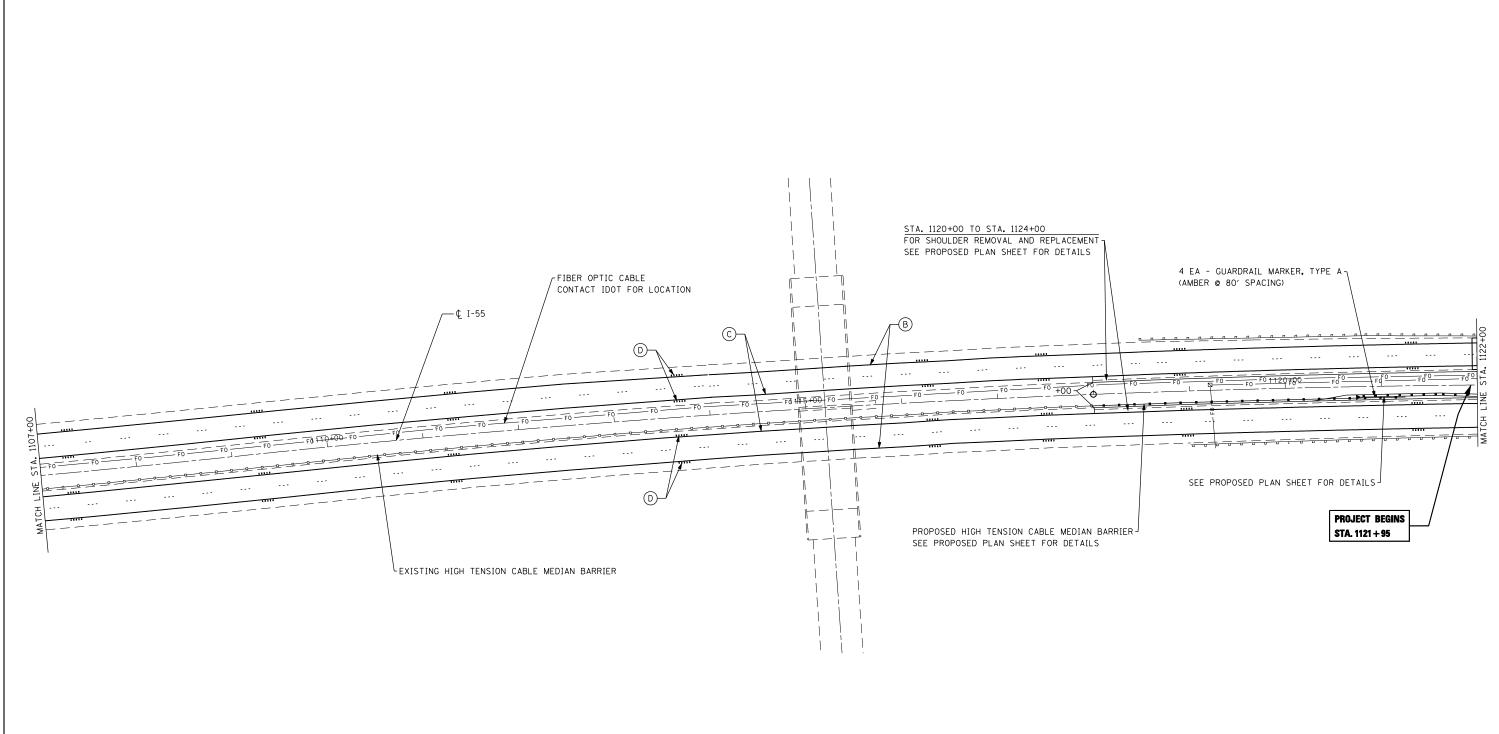

- LEGEND (A) PROP. REFORMED PLASTIC PAVEMENT MARKING, TYPE C-LINE 5" (TYP.)
- B) PROP. THERMOPLASTIC PAVEMENT MARKING-LINE 4", WHITE (TYP.)
- © PROP. THERMOPLASTIC PAVEMENT MARKING-LINE 4", YELLOW (TYP.)
- D PROP. SHOULDER RUMBLE STRIPS, 16 INCH (TYP.) (INSTALL AT END OF STAGE II)

- FILE NAME = D160R62-sht-pm03.dgn USER NAME = IDOT PLOT SCALE = 100.0000 '/ IN. PLOT DATE =1/18/2013
- - REVISED REVISED REVISED - JANUARY 17, 2013 REVISED

STATE OF ILLINOIS **DEPARTMENT OF TRANSPORTATION**

ROADWAY AND PAVEMENT MARKING PLAN I-55 SCALE: 1" = 50' SHEET NO. 3 OF 6 SHEETS STA.

COUNTY TOTAL SHEET NO. WILL 106 36 SECTION 87B, D-BR-1 CONTRACT NO. 60R62