


DECK PLAN - SPAN 3

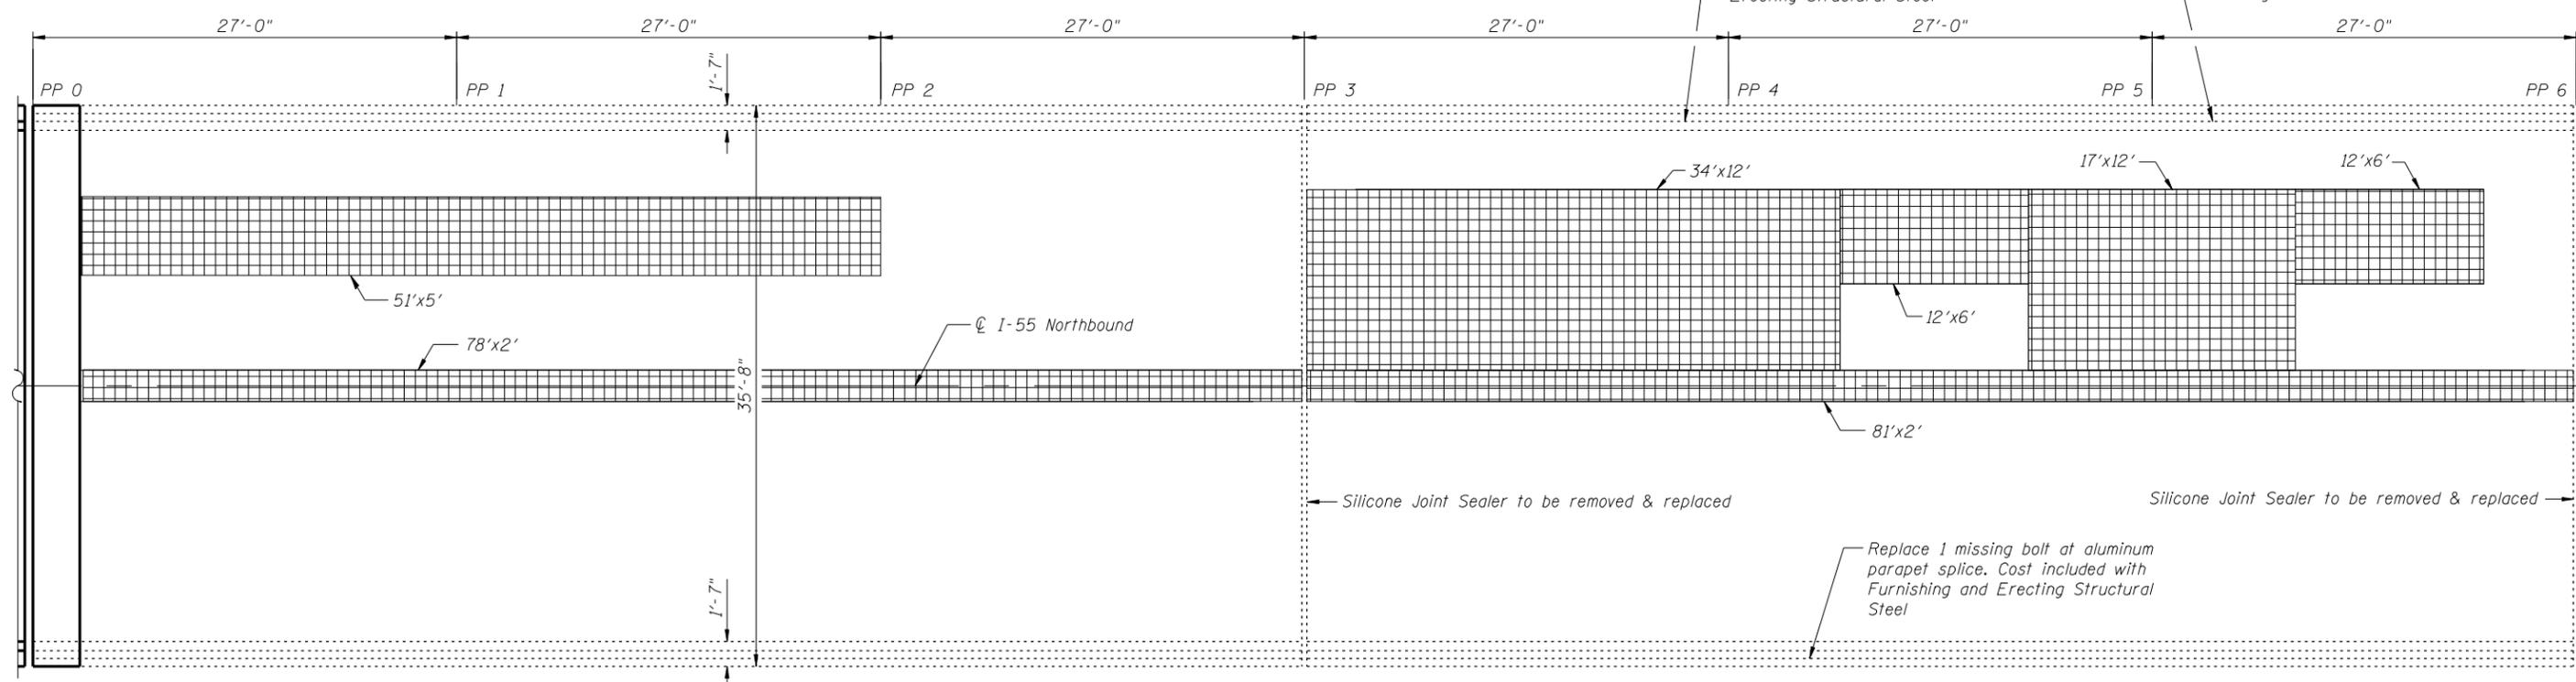

DECK PLAN - SPAN 4 (PP0-PP6)

BILL OF MATERIAL

DESCRIPTION	UNIT	TOTAL
Deck Slab Repair (Full Depth, Type I)	sq Yd	4
Deck Slab Repair (Full Depth, Type II)	sq Yd	5
Deck Slab Repair (Partial)	sq Yd	150

**LEGEND:**

Deck Slab Repair (Full Depth, Type I)

Deck Slab Repair (Full Depth, Type II)

Deck Slab Repair (Partial)

*\*For Information Only in Span 3*

FILE NAME = \\103103.1-55 over des planes\Structural\CADD Sheets\160R62-11-NB-DK-Plan-11.dgn



USER NAME = IDOT	DESIGNED - J.C.N./B.N.S./J.W.	REVISED -
PLOT SCALE = 0:2.0000 '1' / IN.	CHECKED - B.N.S./J.W.	REVISED -
PLOT DATE = 1/18/2013	DRAWN - F.M.	REVISED -
	DATE - JANUARY 16, 2013	REVISED -

STATE OF ILLINOIS  
DEPARTMENT OF TRANSPORTATION

DECK PLAN REPAIRS - NORTHBOUND-II  
STRUCTURE NO. 099-0009

SHEET NO. S11 OF S60 SHEETS

F.A.I. RTE.	SECTION	COUNTY	TOTAL SHEETS	SHEET NO.
55	87B, D-BR-I	WILL	106	50
CONTRACT NO. 60R62				
ILLINOIS FED. AID PROJECT				