

**PAVEMENT MARKING LEGEND (SEE NOTE 1)**

- ① THERMOPLASTIC PAVEMENT MARKING 4" WHITE LANE LINE (30' SKIP 10' DASH)
- ② THERMOPLASTIC PAVEMENT MARKING 8" WHITE DOTTED LINE (9' SKIP 3' DASH)
- ③ THERMOPLASTIC PAVEMENT MARKING 4" SOLID WHITE LINE
- ④ THERMOPLASTIC PAVEMENT MARKING 4" SOLID YELLOW LINE
- ⑤ THERMOPLASTIC PAVEMENT MARKING 4" DOUBLE YELLOW LINE 11" C-C
- ⑥ THERMOPLASTIC PAVEMENT MARKING 6" WHITE LINE
- ⑦ THERMOPLASTIC PAVEMENT MARKING 8" WHITE LINE
- ⑧ THERMOPLASTIC PAVEMENT MARKING 12" DIAGONAL WHITE LINE
- ⑨ THERMOPLASTIC PAVEMENT MARKING 12" DIAGONAL YELLOW LINE
- ⑩ THERMOPLASTIC PAVEMENT MARKING 24" WHITE STOP BAR
- ⑪ THERMOPLASTIC PAVEMENT MARKING LETTERS AND SYMBOLS (TYP)


**PAVEMENT MIX LEGEND**

- Ⓐ PROPOSED HMA SURFACE REMOVAL 2 1/2".  
POLYMERIZED LEVELING BINDER (MACHINE METHOD), IL-4.75, N50 -1"
- Ⓑ POLYMERIZED HMA SURFACE COURSE, STONE MATRIX ASPHALT, N80 -2"
- Ⓑ PROPOSED HMA SURFACE REMOVAL 2 1/2".  
POLYMERIZED LEVELING BINDER (MACHINE METHOD), IL-4.75, N50 -1"  
HMA SURFACE COURSE, MIX "D", N70 -2"

**NOTES:**

1. REFER TO DISTRICT 1 TYPICAL PAVEMENT MARKINGS (TC-13) FOR ADDITIONAL INFORMATION.
2. REFER TO DISTRICT 1 RAISED REFLECTIVE PAVEMENT MARKERS (TC-11) FOR LOCATION AND SPACING OF RAISED REFLECTIVE PAVEMENT MARKINGS

- SURFACE REMOVAL BUTT JOINT  
SEE BUTT JOINTS AND HMA TAPER DETAILS (B032)
- CONCRETE MEDIAN SURFACE REMOVAL AND REPLACEMENT  
WITH TOPSOIL AND SEED, SEE TYPICAL SECTIONS AND  
LANDSCAPING PLANS FOR DETAILS
- CONCRETE MEDIAN SURFACE REMOVAL AND REPLACEMENT  
WITH STAMPED COLORED PCC MEDIAN SURFACE.

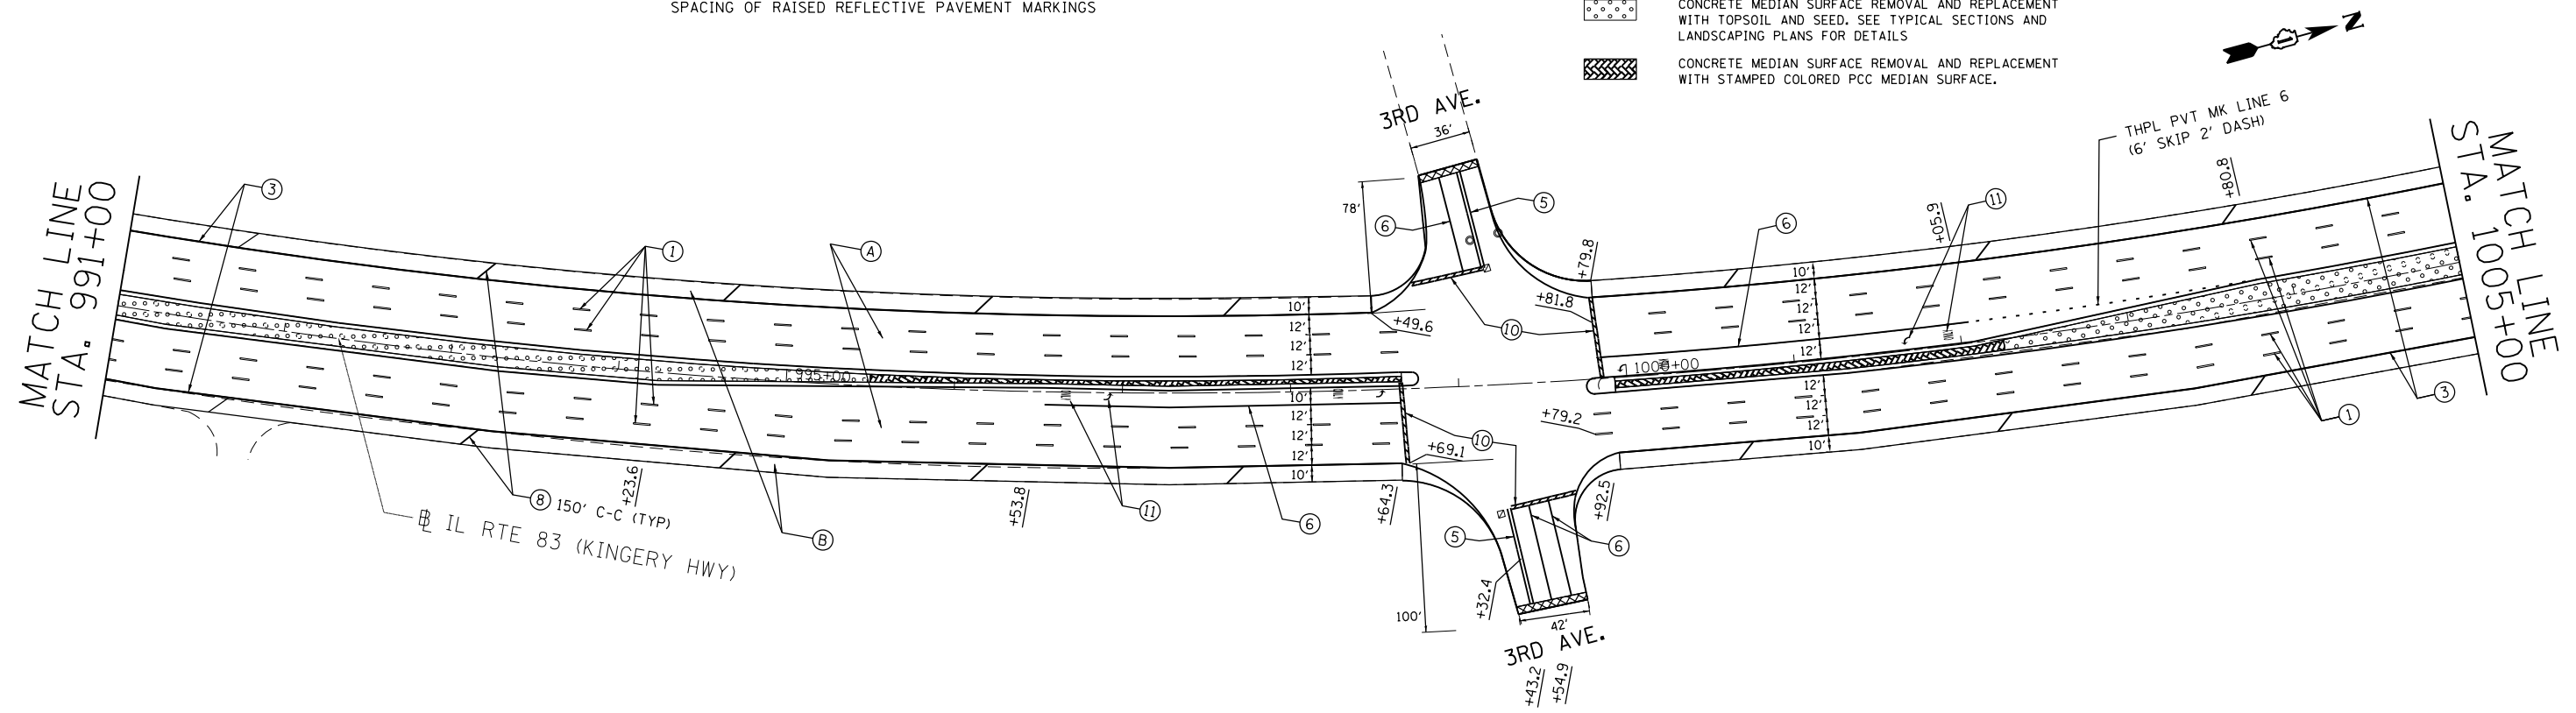

FILE NAME =	USER NAME = Bilgramis	DESIGNED -	REVISED - SB 3/14/13
ei:\pw\work\p\dot\bilgramis\d0315608\100313-shr-plan.dgn		DRAWN -	REVISED -
		CHECKED -	REVISED -
		DATE -	REVISED -
*MODELNAME*	PLOT DATE = 3/15/2013		

**STATE OF ILLINOIS  
DEPARTMENT OF TRANSPORTATION**

**IL 83 (IL 19 TO IL 64)  
ROADWAY AND PAVEMENT MARKING PLAN**

SCALE: SHEET OF SHEETS STA. TO STA.

F.A.P. RTE.	SECTION	COUNTY	TOTAL SHEETS	SHEET NO.
344	540R-RS-3	DUPAGE	38	14
CONTRACT NO. 60V54				
ILLINOIS FED. AID PROJECT				