



SB I-90/94

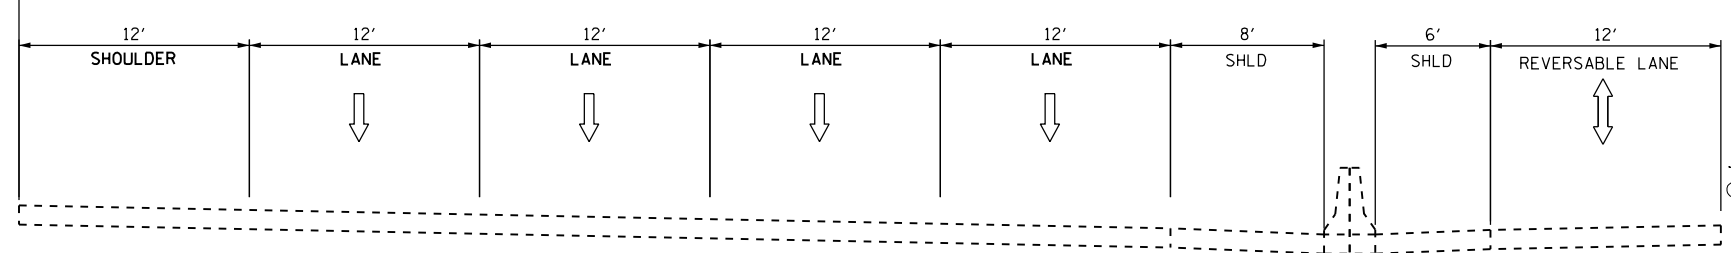


NB I-90/94

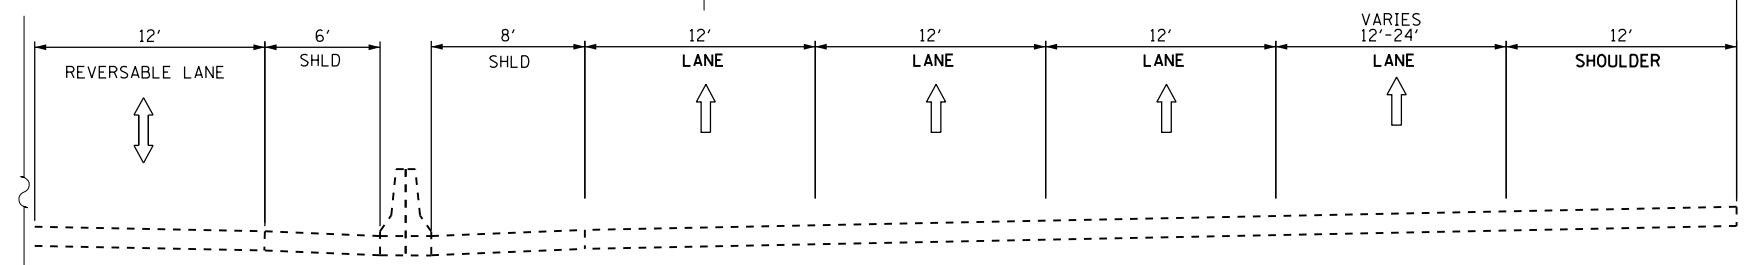


EXISTING ROADWAY  
I-90/ 94 (KENNEDY EXPRESSWAY)


SB I-90/94

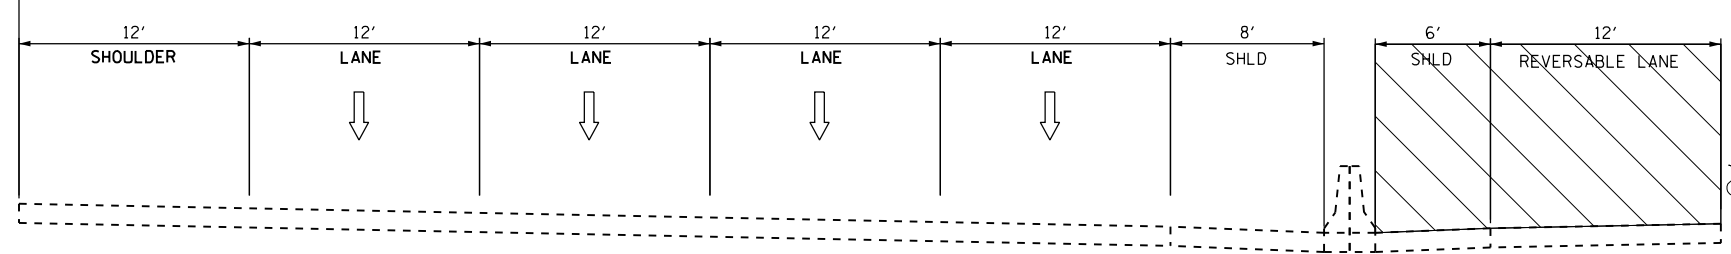

NB I-90/94

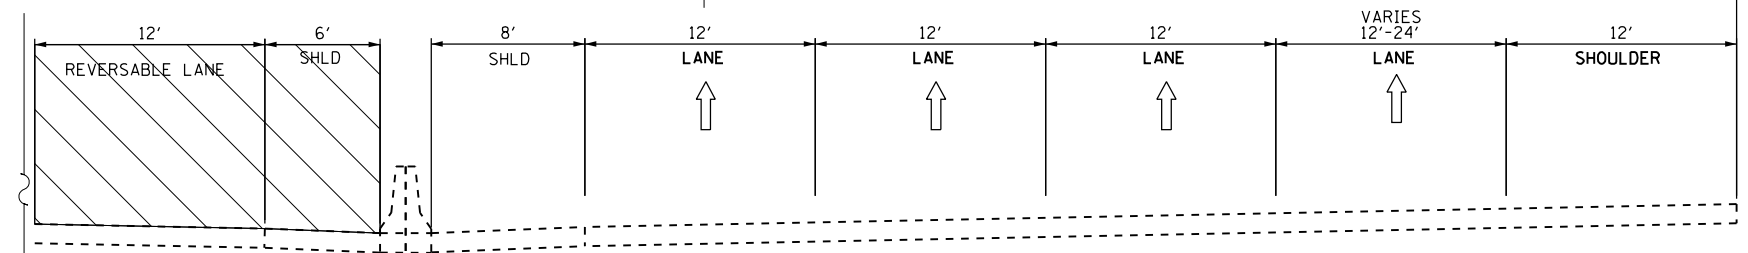

STAGE I  
FULL WEEKEND CLOSURES

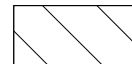 INDICATES WORK AREA AND LANE CLOSURES

**COLLINS ENGINEERS**  
123 N. Wacker Dr.  
Suite 900  
Chicago, IL 60606  
Tel: (312) 704-9300  
Fax: (312) 704-9300  
www.collinseng.com  
ILLINOIS PROFESSIONAL DESIGN FIRM LICENSE NO. 104-000993

USER NAME =	DESIGNED - RG	REVISED -
DRAWN - RG	REVISED -	
CHECKED - MR	REVISED -	
DATE - DECEMBER 2012	REVISED -	

STATE OF ILLINOIS  
DEPARTMENT OF TRANSPORTATION

STAGING AND TRAFFIC CONTROL  
I-90/94 TYPICAL SECTIONS

SCALE: SHEET OF SHEETS STA. TO STA.

F.A.I. RTE. 90/94	SECTION 2012-055BR	COUNTY COOK	TOTAL SHEETS 107	SHEET NO. 6A
CONTRACT NO. 60V58			ILLINOIS FED. AID PROJECT	