
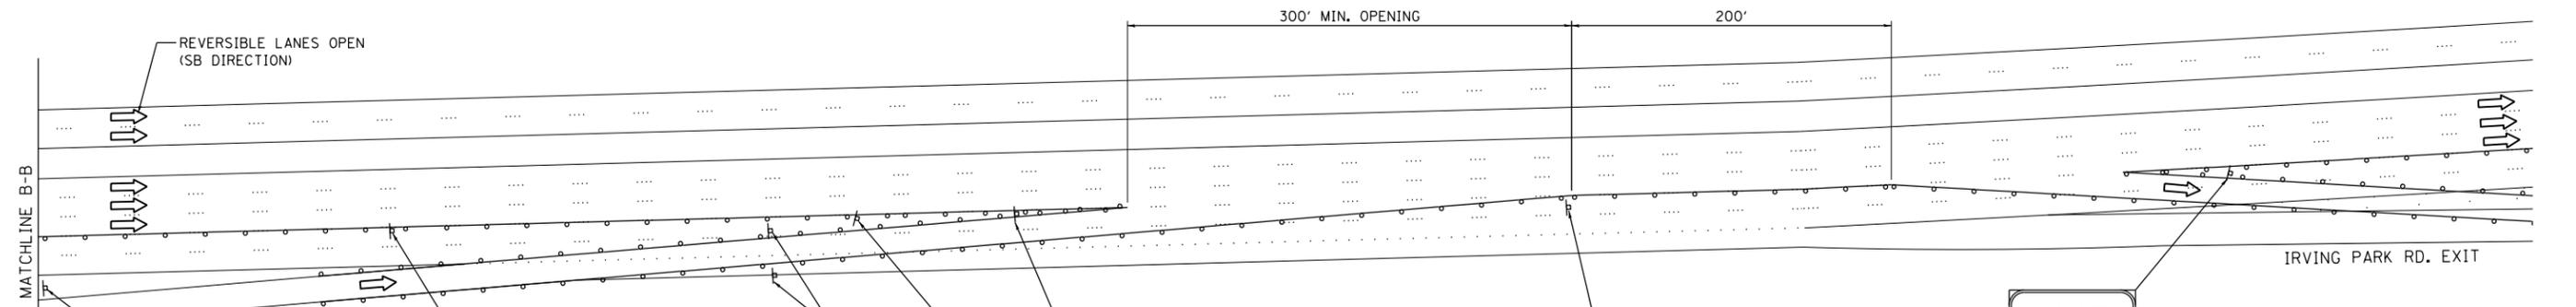


LEGEND

- WORK AREA
- TYPE II BARRICADES OR DRUMS WITH STEADY BURN MONODIRECTIONAL LIGHT (AT SPECIFIED SPACING)
- DIRECTION OF TRAFFIC FLOW
- SIGN
- ARROW BOARD
- TYPE III BARRICADE

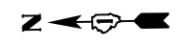

W20-1103(O)-48

W4-1(O)-48

W3-2(O)-48

D4-1102(G)-3648

R1-2-48

NOTES:

1. SIGN PLACEMENT AND SPACING SHALL BE IN ACCORDANCE WITH STD. 701400 AND STD. 701401/701446 FOR LANE CLOSURES.
2. DIRECTIONAL INDICATOR BARRICADES AT 50' C-C SPACING SHALL BE USED IN LANE CLOSURE TAPERS. TYPE II BARRICADES AT 100' SPACING SHALL BE USED ELSEWHERE, UNLESS OTHERWISE INDICATED.
3. SIGN PLACEMENT AND SPACING SHALL BE IN ACCORDANCE WITH STD. 701411 AT AFFECTED ENTRANCE/EXIT RAMPS.
4. BEGIN LANE 3 CLOSURE TAPER SOUTH OF IRVING PARK ROAD EXIT RAMP.

COLLINS ENGINEERS
 123 N. Rocker Dr.
 Suite 900
 Chicago, IL 60606
 Tel: (312) 704-9300
 Fax: (312) 704-9300
 www.collinseng.com
 ILLINOIS PROFESSIONAL DESIGN FIRM LICENSE NO. 104-080993

USER NAME =	DESIGNED - RG	REVISED -
DRAWN - RG	REVISED -	
PLOT SCALE =	CHECKED - MR	REVISED -
PLOT DATE =	DATE - DECEMBER 2012	REVISED -

**STATE OF ILLINOIS
 DEPARTMENT OF TRANSPORTATION**

**STAGING AND TRAFFIC CONTROL
 SB EDENS /KENNEDY JUNCTION
 STAGE V**

SCALE:	SHEET	OF	SHEETS	STA.	TO	STA.
--------	-------	----	--------	------	----	------

F.A.I. R.E. 90/94	SECTION 2012-055BR	COUNTY COOK	TOTAL SHEETS 107	SHEET NO. 10D
CONTRACT NO. 60V58			ILLINOIS FED. AID PROJECT	