

**SCOPE OF WORK**



1. Expansion Joint Repairs
2. Substructure Repairs

**DESIGN SPECIFICATIONS**  
2002 AASHTO Standard Specifications  
for Highway Bridges (17th Edition)

**LOADING HS20-44**

**LEGEND**

- Joint Repair Area
- Scope of Work

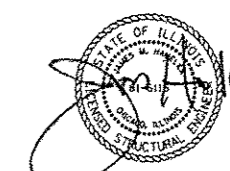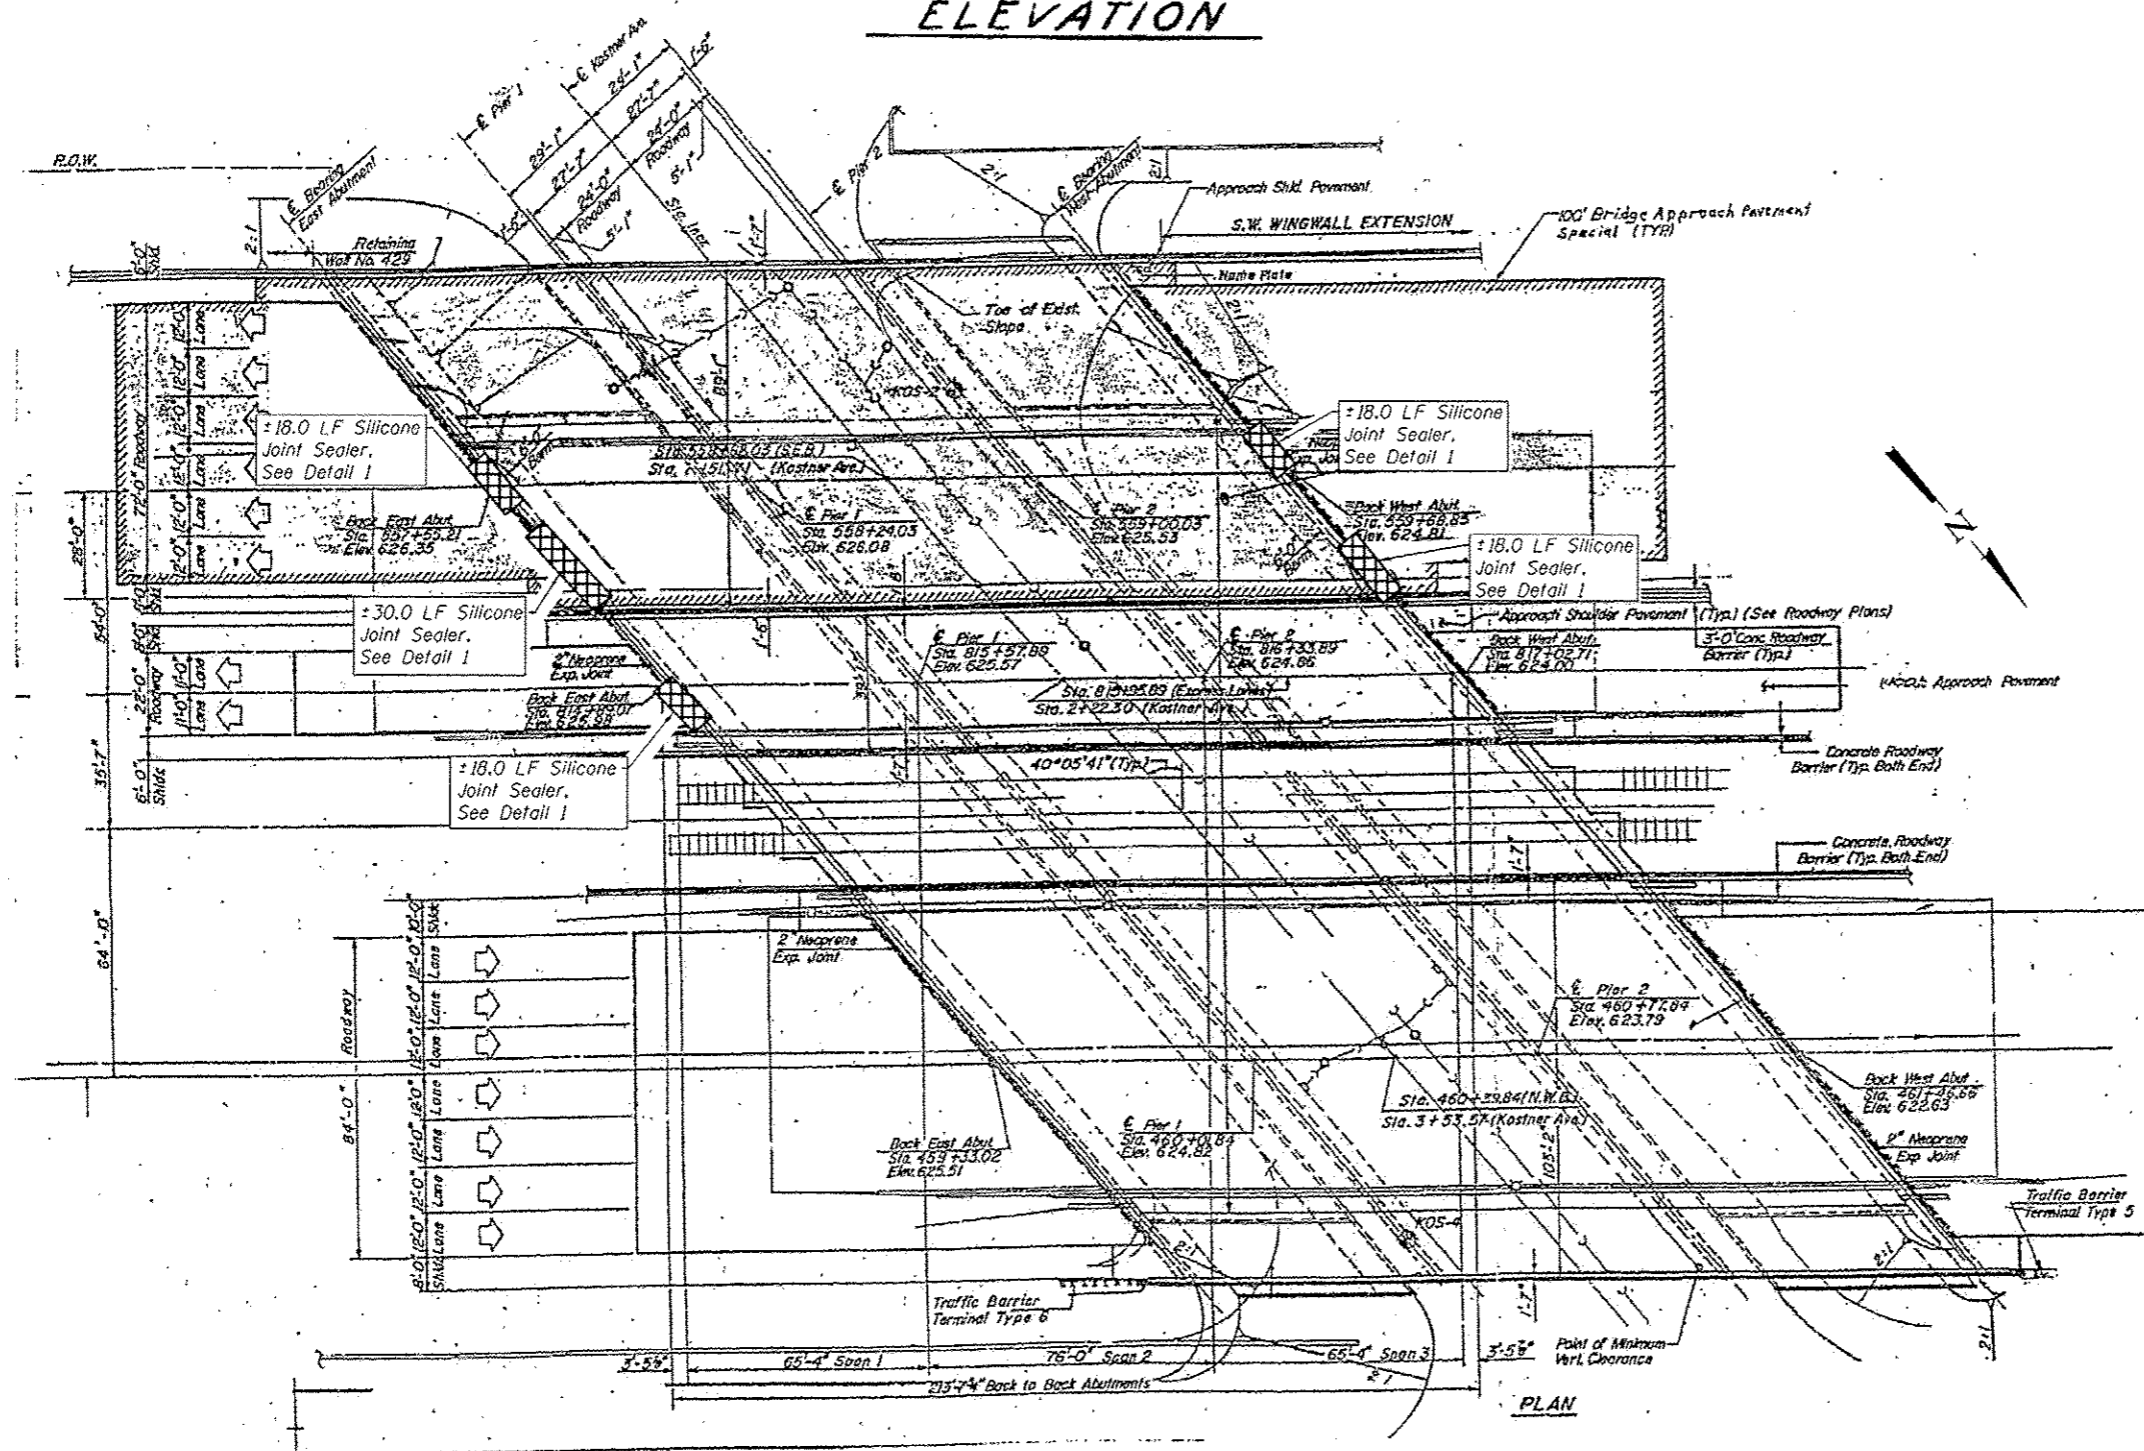

COLLINS ENGINEERS, INC.  
JAMES M. HAMELKA  
NO. 81-6116  
EXPIRES 11-30-2014

**COLLINS ENGINEERS, INC.**  
123 N. State St.  
Chicago, IL 60604  
Tel: 312.234.1300  
Fax: 312.234.1301  
www.collinseng.com

USER NAME :	DESIGNED - AMS	REVISED -
PLOT SCALE :	DRAWN - AMS	REVISED -
PLOT DATE :	CHECKED - JMH	REVISED -
	DATE - DECEMBER 2012	REVISED -

**STATE OF ILLINOIS**  
**DEPARTMENT OF TRANSPORTATION**

**GENERAL PLAN AND ELEVATION**  
**I-90/94 OVER KOSTNER AVE (SN 016-0111 & 016-0112)**

SHEET NO. 51 OF 57 SHEETS

F.A.I. RTE.	SECTION	COUNTY	TOTAL SHEETS	SHEET NO.
90/94	2012-055BR	COOK	107	18
CONTRACT NO.			60V58	
ILLINOIS FED. AID PROJECT				