


PIER 2 ELEVATION


Looking West

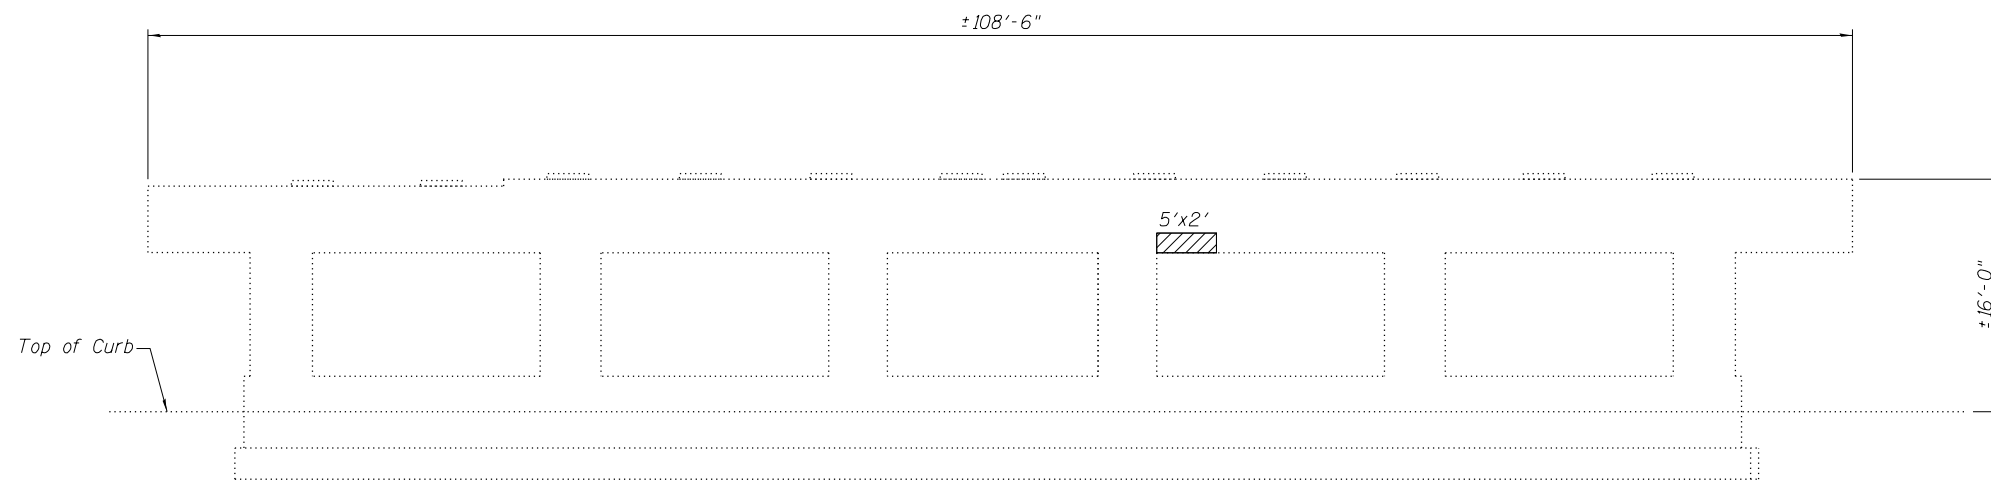

PIER 2 ELEVATION

Looking East

BILL OF MATERIAL

SYMBOL	ITEM	UNIT	QUANTITY
	Structural Repair of Concrete, (Depth Equal To or Less Than 5")	Sq. Ft.	16

USER NAME =	DESIGNED - AMS	REVISED -
	DRAWN - DR	REVISED -
PLOT SCALE =	CHECKED - JMH	REVISED -
PLOT DATE =	DATE - DECEMBER 2012	REVISED -

F.A.I. RTE.	SECTION	COUNTY	TOTAL SHEETS	SHEET NO.
90/94	2012-055BR	COOK	107	22
CONTRACT NO. 60V58			ILLINOIS FED. AID PROJECT	