


ELEVATION
Looking West
Dimensions of Right Angles

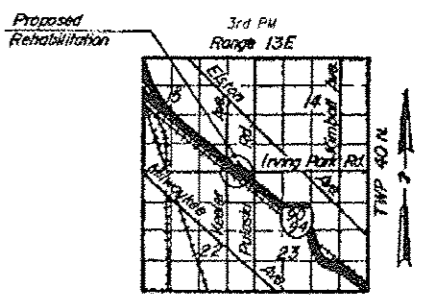


LOCATION SKETCH

SCOPE OF WORK

- I. Expansion Joint Repairs


DESIGN SPECIFICATIONS
2002 AASHTO Standard Specifications
for Highway Bridges (17th Edition)

LOADING HS20-44

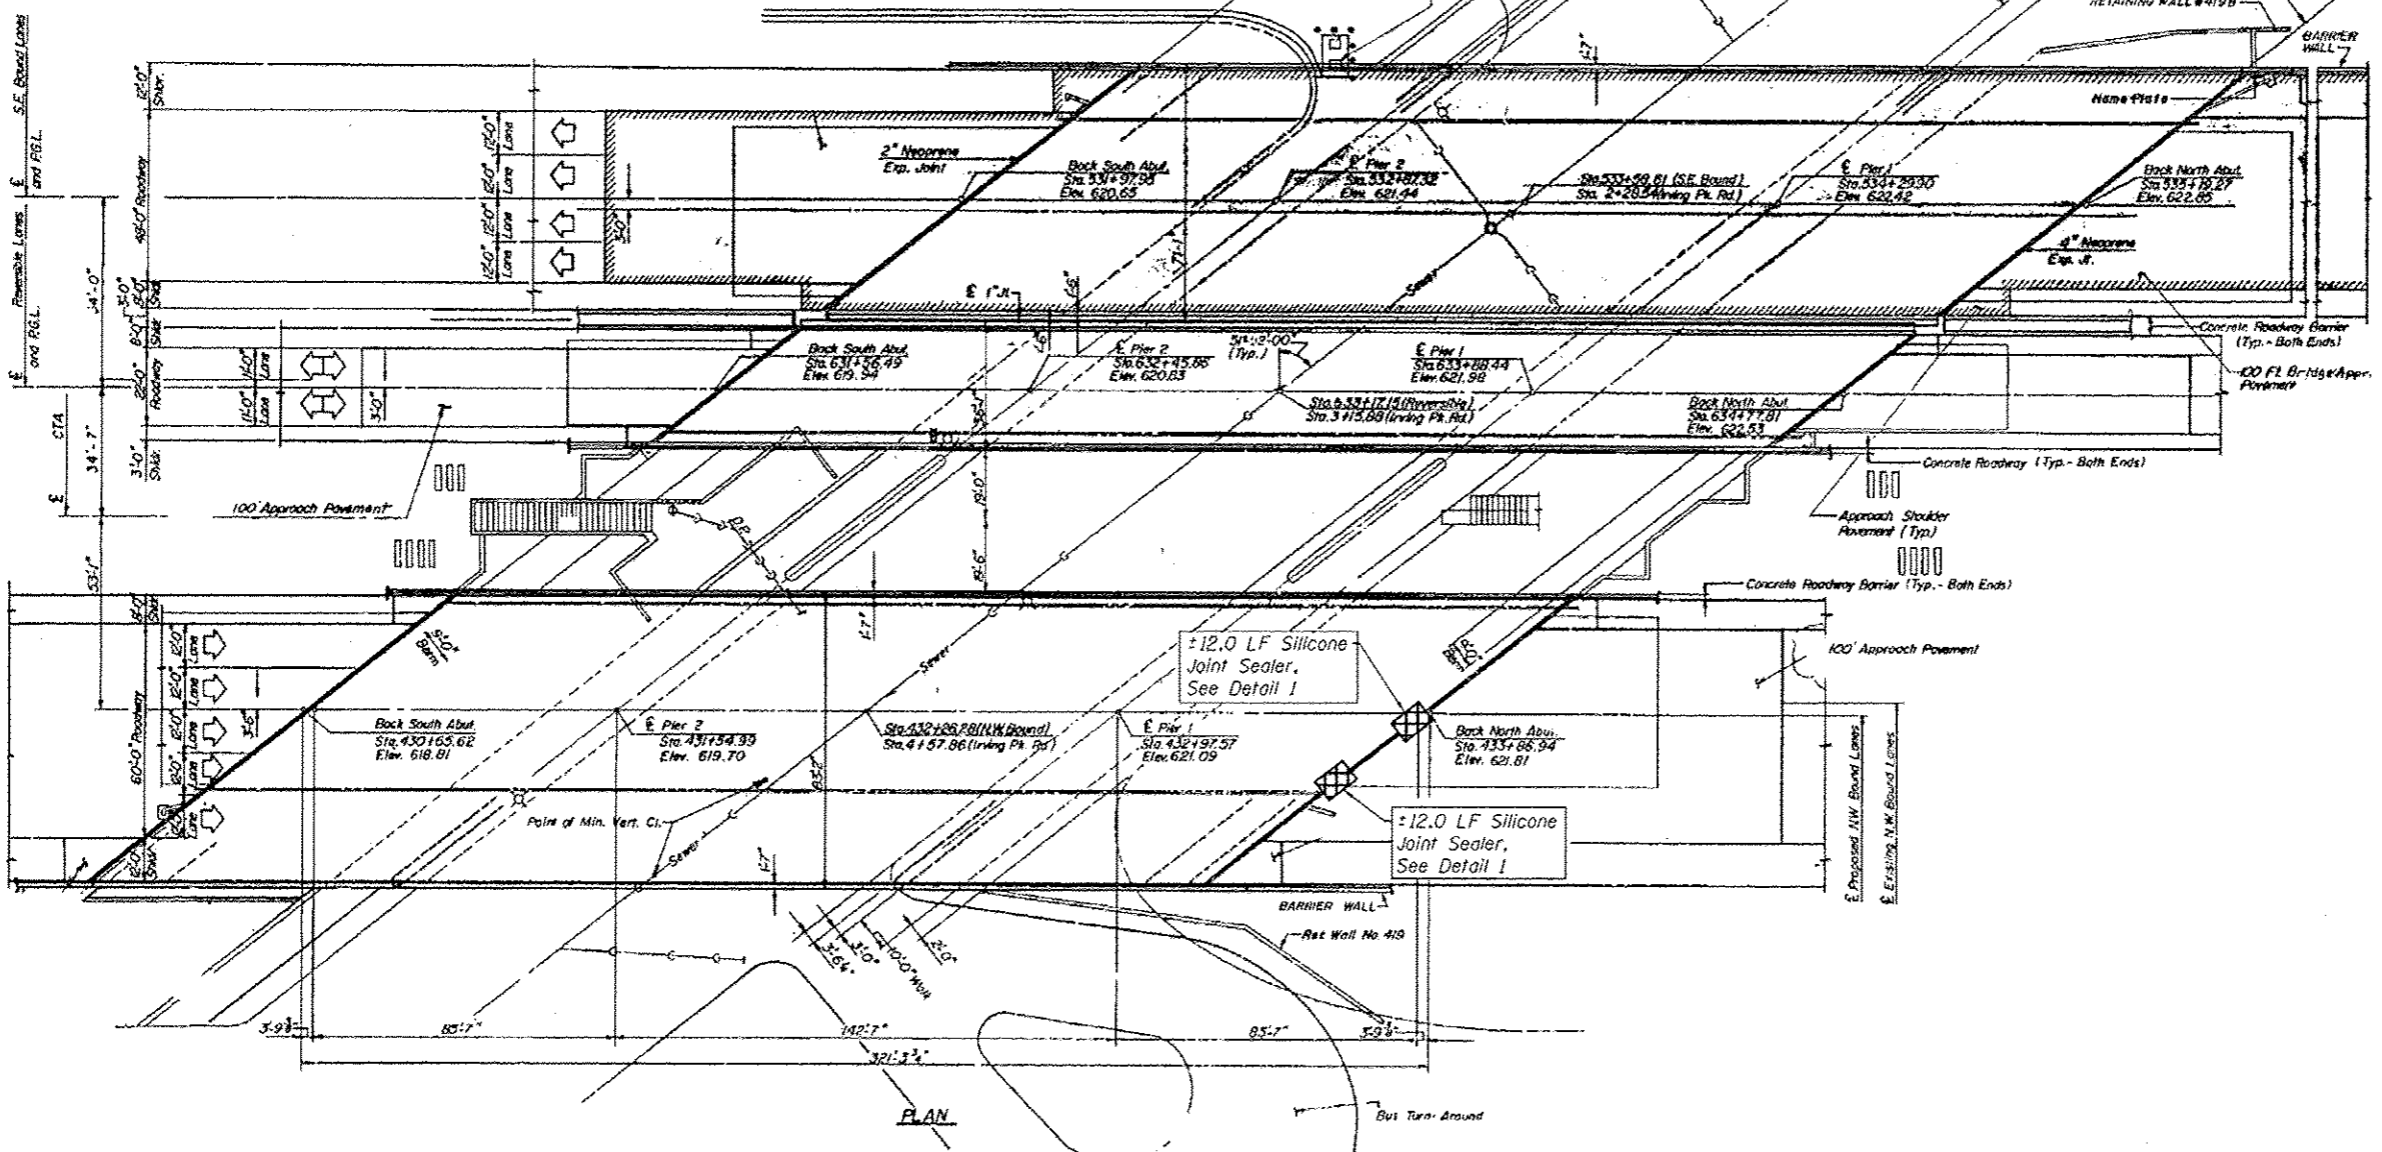

PLAN

- LEGEND**
- Joint Repair Area
 - ±10.0 LF Scope of Work

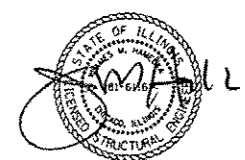

COLLINS ENGINEERS, INC.
JAMES M. HAMELKA
NO. 016-0115
EXPIRES 11-30-2014

COLLINS ENGINEERS
1223 N. Poplar Dr.
Chicago, IL 60628
Tel: 312.771.7000
Fax: 312.771.7000
www.collinseng.com

USER NAME :	DESIGNED - AMS	REVISED -
PLOT SCALE :	DRAWN - AMS	REVISED -
PLOT DATE :	CHECKED - JMH	REVISED -
	DATE - DECEMBER 2012	REVISED -

STATE OF ILLINOIS
DEPARTMENT OF TRANSPORTATION

GENERAL PLAN AND ELEVATION
I-90/94 OVER IRVING PARK RD (SN 016-0115 & 016-0116)
SHEET NO. 51 OF 52 SHEETS

F.A.I. RTE.	SECTION	COUNTY	TOTAL SHEETS	SHEET NO.
90/94	2012-055BR	COOK	107	27
CONTRACT NO. 60V58			ILLINOIS FED. AID PROJECT	