


**SCOPE OF WORK**

1. Expansion Joint Repairs



**DESIGN SPECIFICATIONS**  
2002 AASHTO Standard Specifications  
for Highway Bridges (17th Edition)

**LOADING HS20-44**

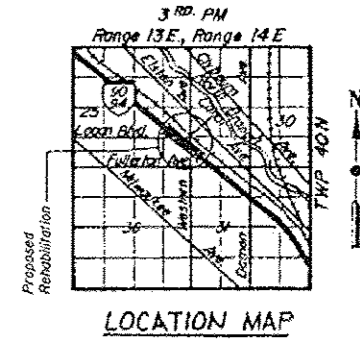

**LEGEND**

- Joint Repair Area
- ±10.0 LF Scope of Work

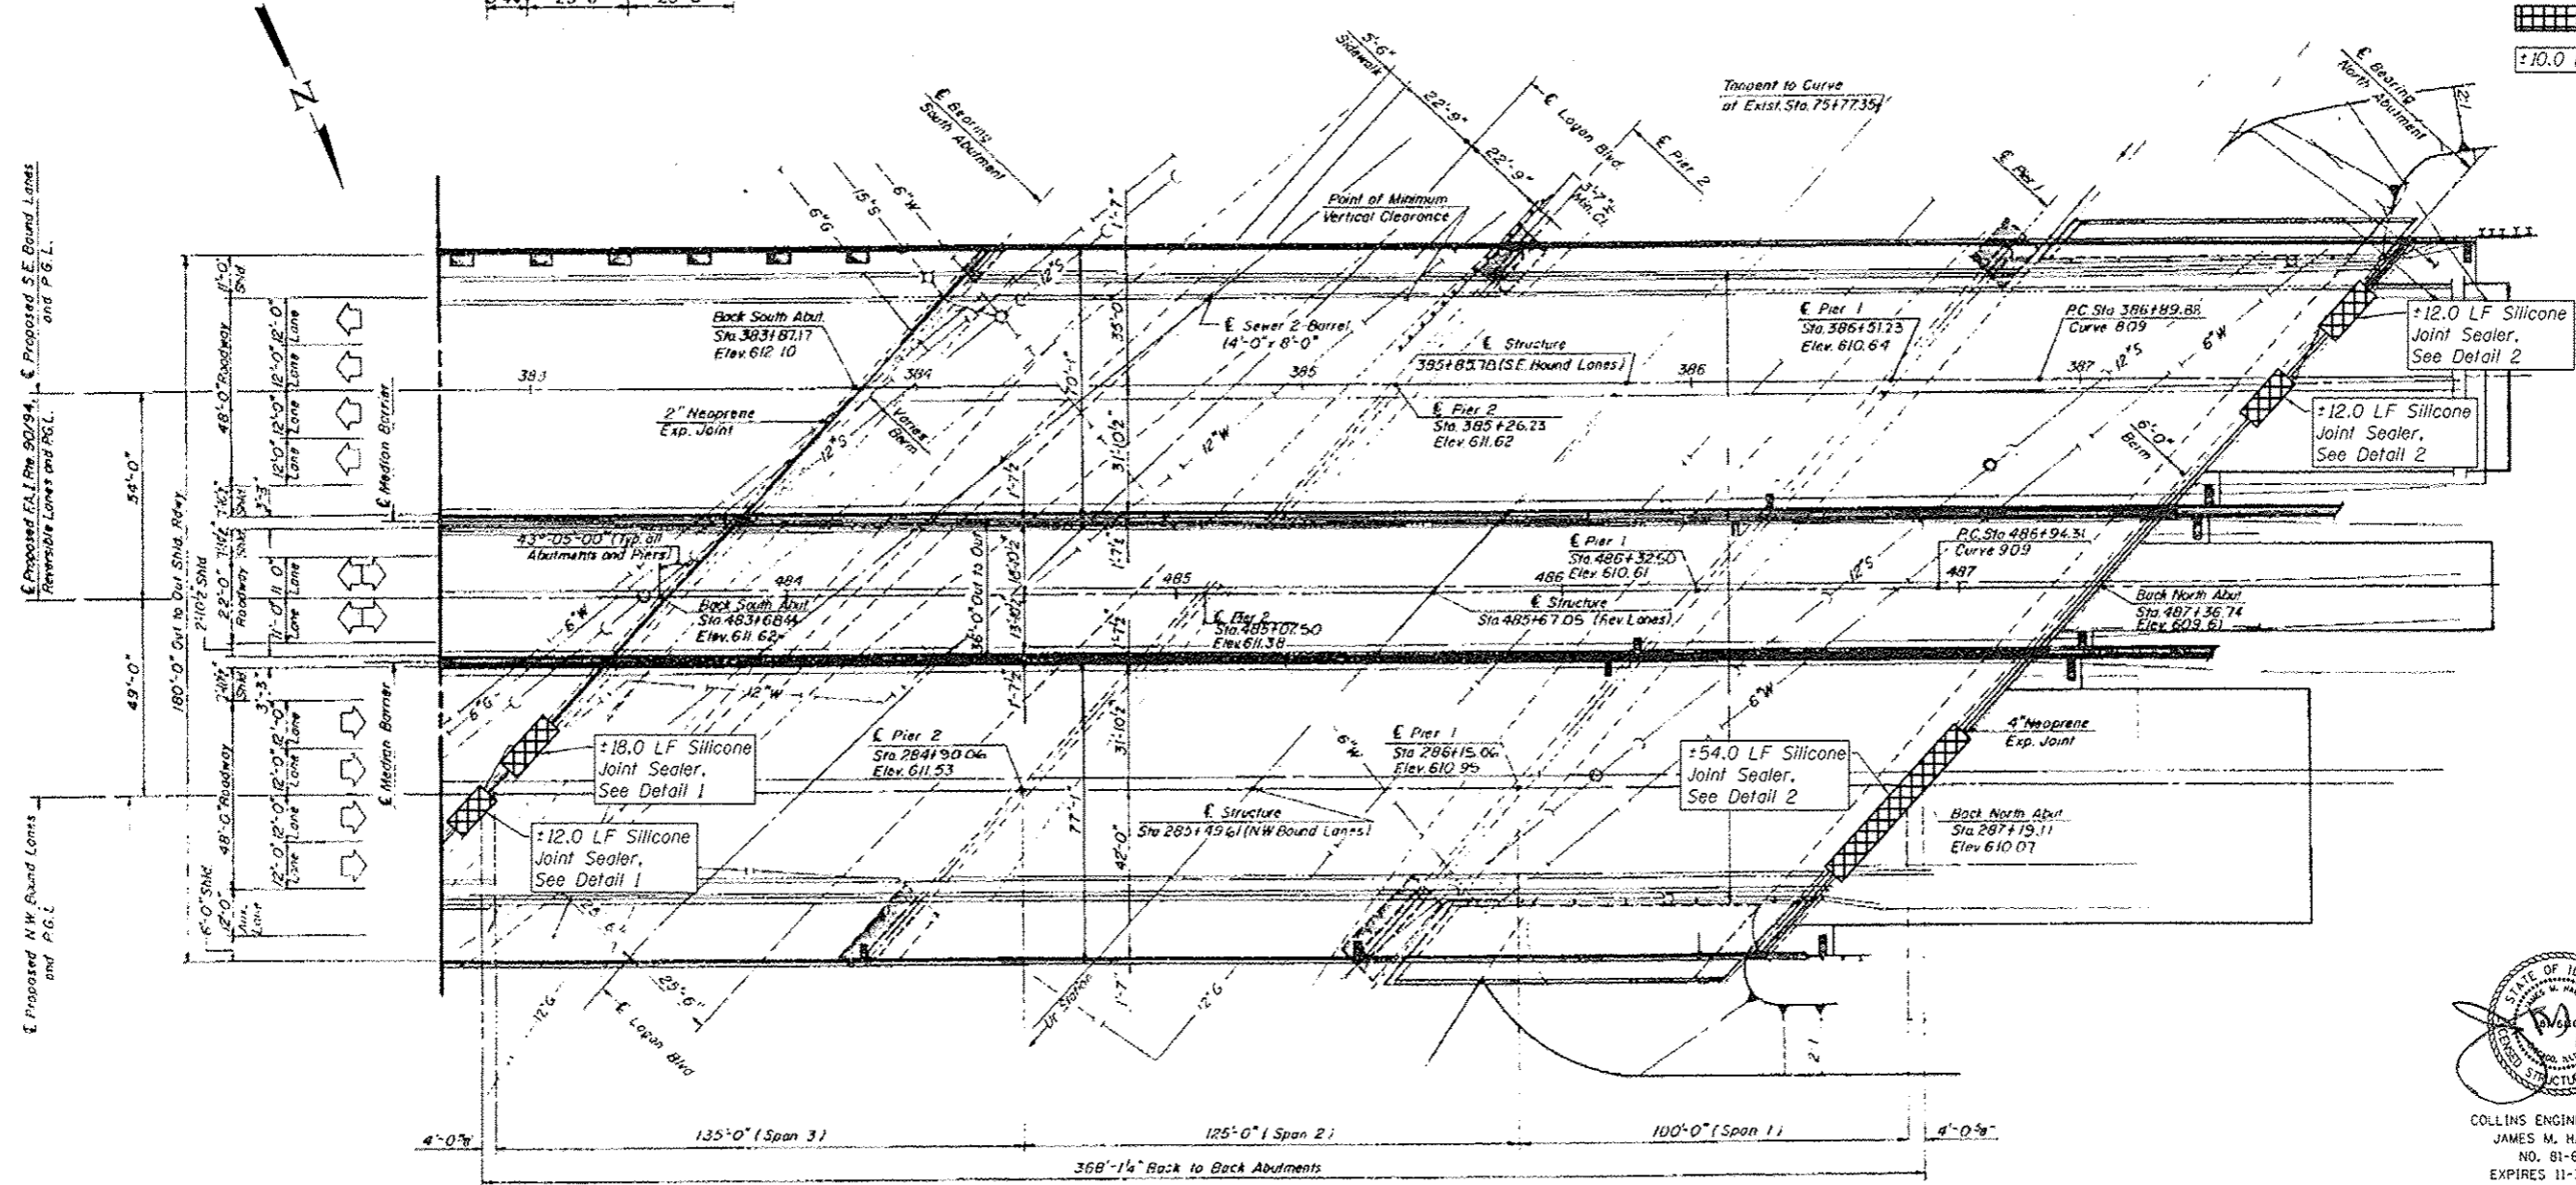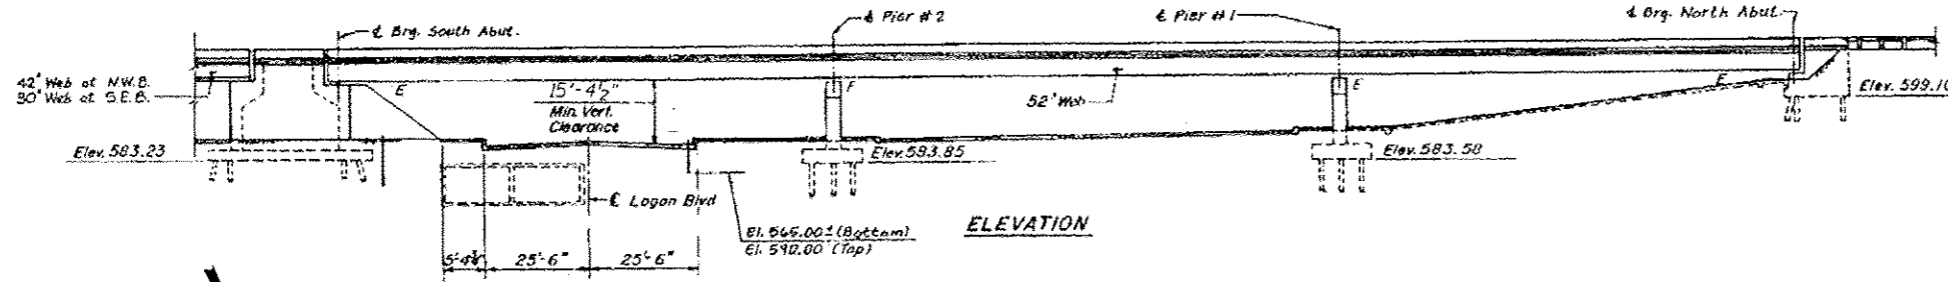

**PLAN**



COLLINS ENGINEERS, INC.  
JAMES M. HAMELKA  
NO. 81-6116  
EXPIRES 11-30-2014



USER NAME	DESIGNED - AMS	REVISED -
DRAWN - AMS	CHECKED - JMH	REVISED -
DATE - DECEMBER 2012		

STATE OF ILLINOIS  
DEPARTMENT OF TRANSPORTATION

GENERAL PLAN AND ELEVATION  
I-90/94 OVER LOGAN BLVD. (SN 016-0127)  
SHEET NO. 51 OF 52 SHEETS

F.A.I. RTE.	SECTION	COUNTY	TOTAL SHEETS	SHEET NO.
90/94	2012-055BR	COOK	107	49
CONTRACT NO. 60V58			ILLINOIS FED. AID PROJECT	