


ELEVATION

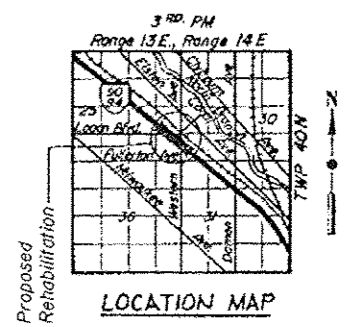

SCOPE OF WORK


1. Expansion Joint Repairs
2. Substructure Repairs

DESIGN SPECIFICATIONS
2002 AASHTO Standard Specifications for Highway Bridges (17th Edition)


LOADING HS20-44

LEGEND

- Joint Repair Area
- Scope of Work

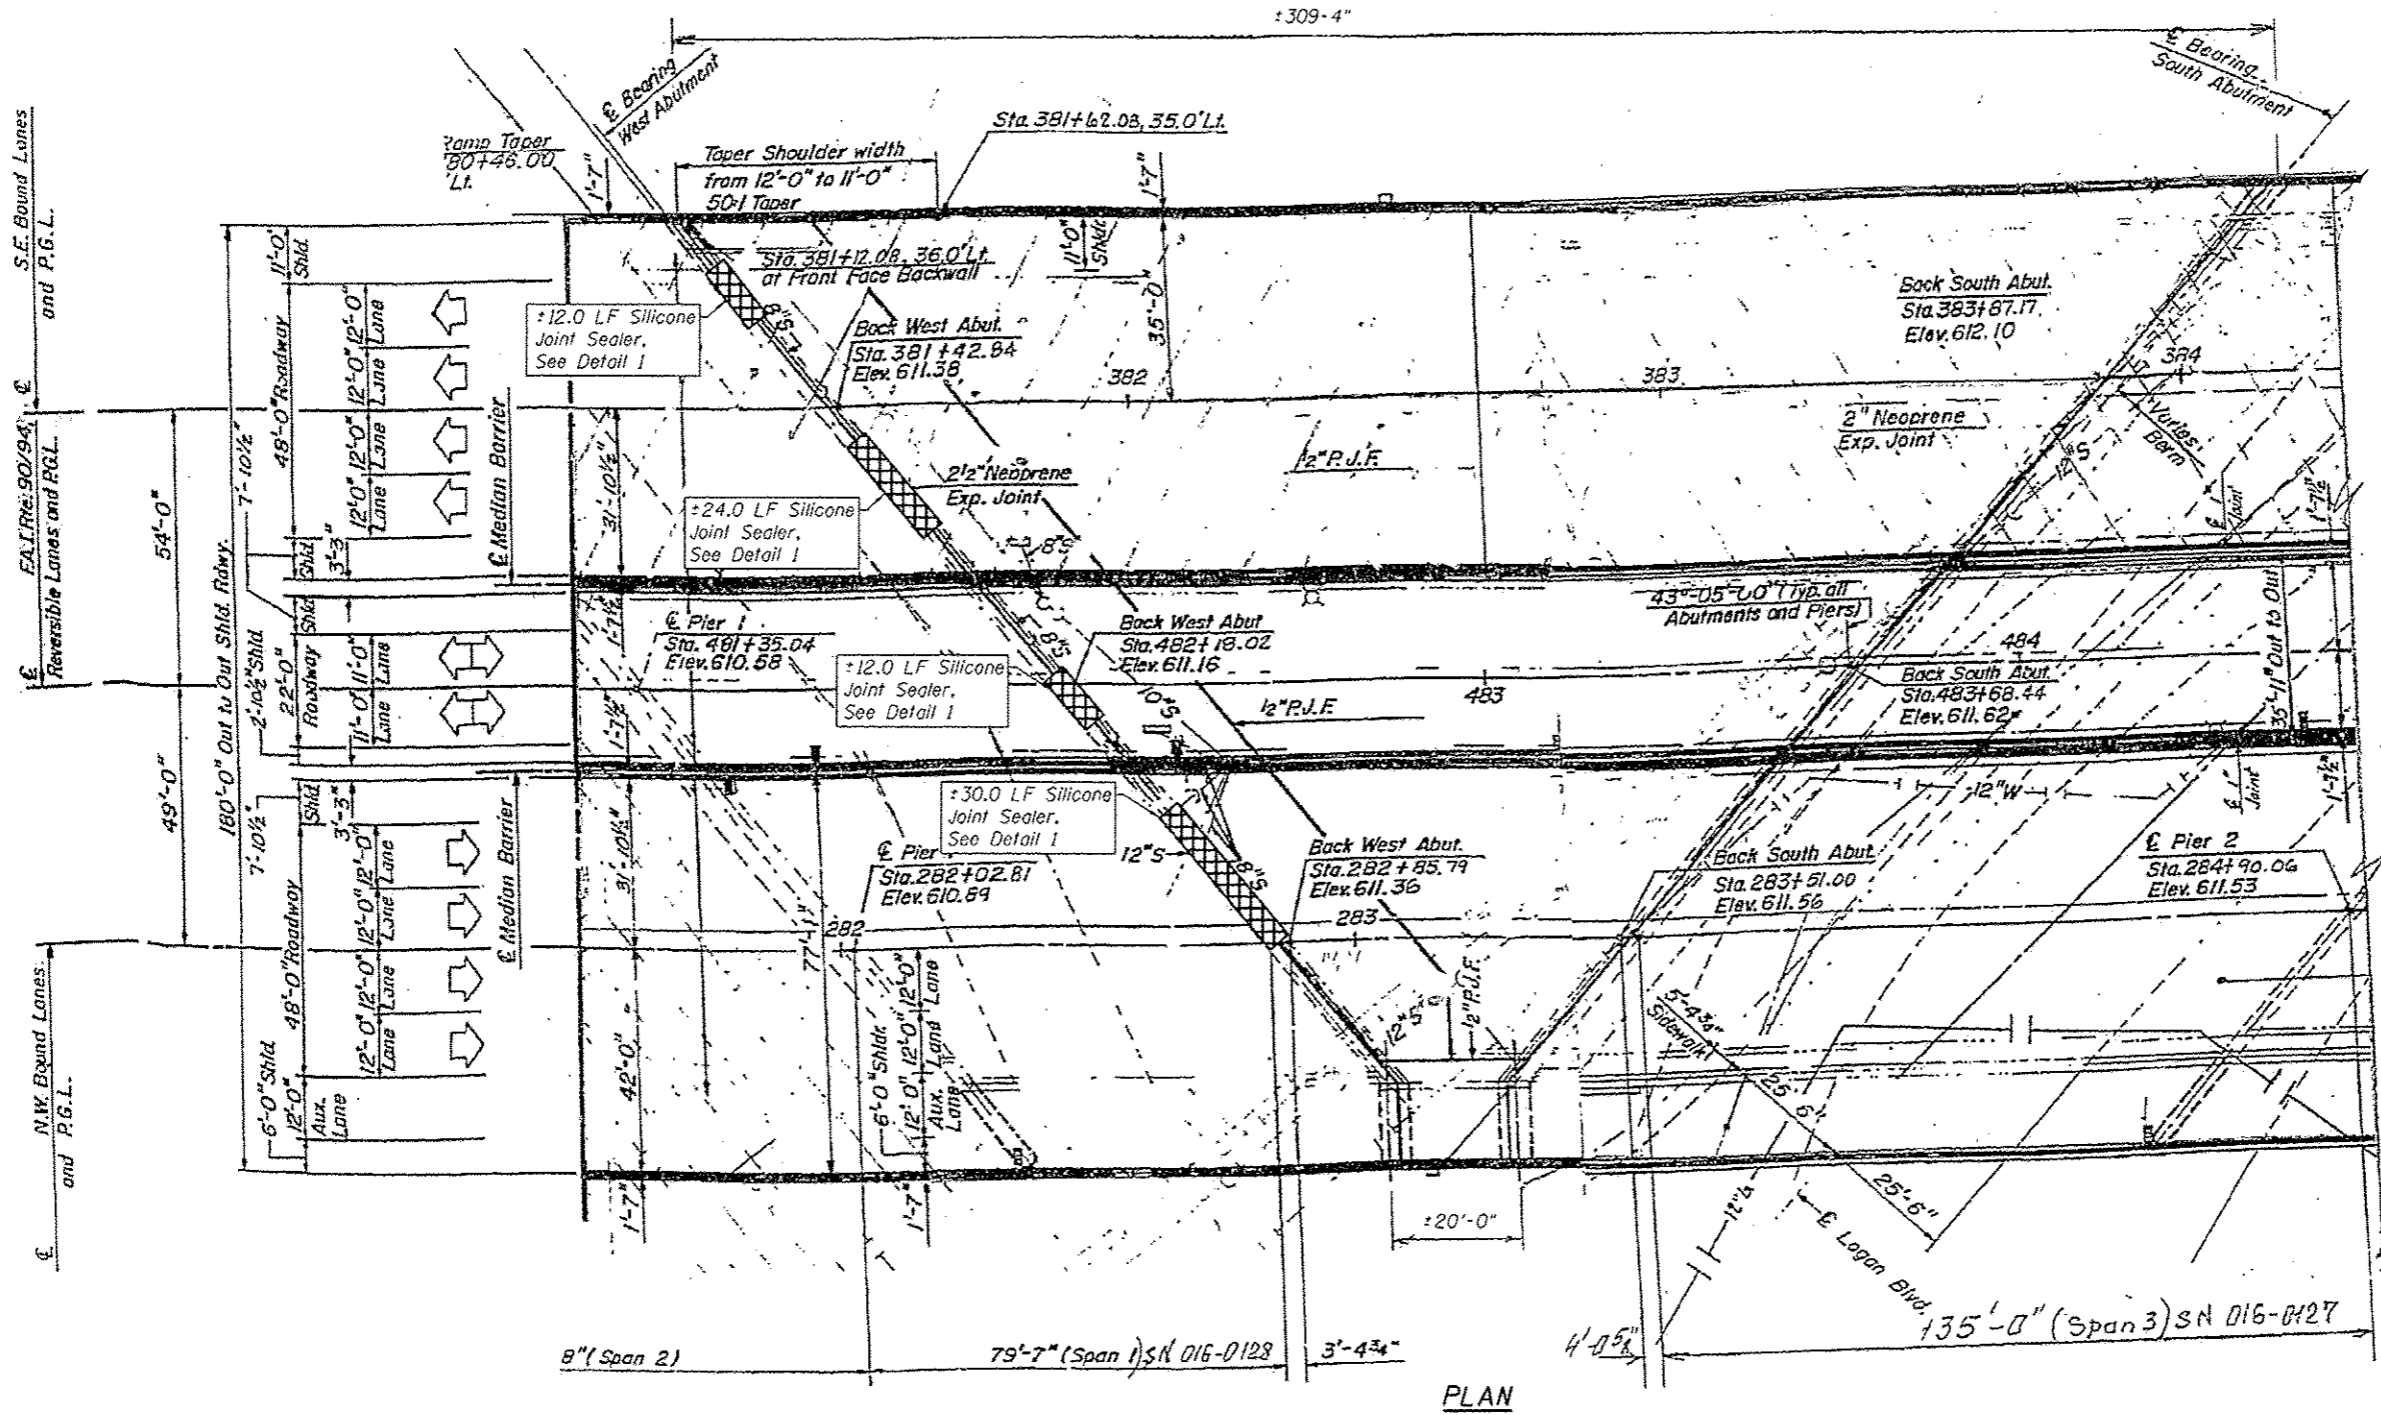

PLAN

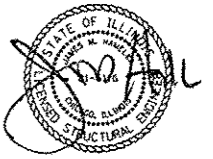

COLLINS ENGINEERS, INC.
JAMES M. HAMELKA
NO. 81-6116
EXPIRES 11-30-2014

COLLINS ENGINEERS
ILLINOIS PROFESSIONAL DESIGN FIRM LICENSE NO. 08-000000

USER NAME :	DESIGNED - AMS	REVISED -
PLOT SCALE :	DRAWN - AMS	REVISED -
PLOT DATE :	CHECKED - JMH	REVISED -
	DATE - DECEMBER 2012	REVISED -

STATE OF ILLINOIS
DEPARTMENT OF TRANSPORTATION

GENERAL PLAN AND ELEVATION
I-90/94 OVER VAULTED STRUCTURE (SN. 016-2654)

SHEET NO. 51 OF 54 SHEETS

F.A.I. RTE. 90/94	SECTION 2012-055BR	COUNTY COOK	TOTAL SHEETS 107	SHEET NO. 51
CONTRACT NO. 60V58			ILLINOIS FED. AID PROJECT	