


ELEVATION

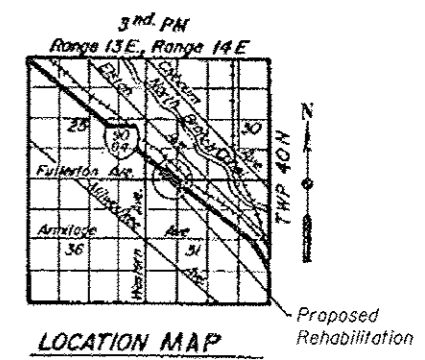


SCOPE OF WORK

- 1. Expansion Joint Repairs

DESIGN SPECIFICATIONS
2002 AASHTO Standard Specifications for Highway Bridges (17th Edition)

LOADING HS20-44

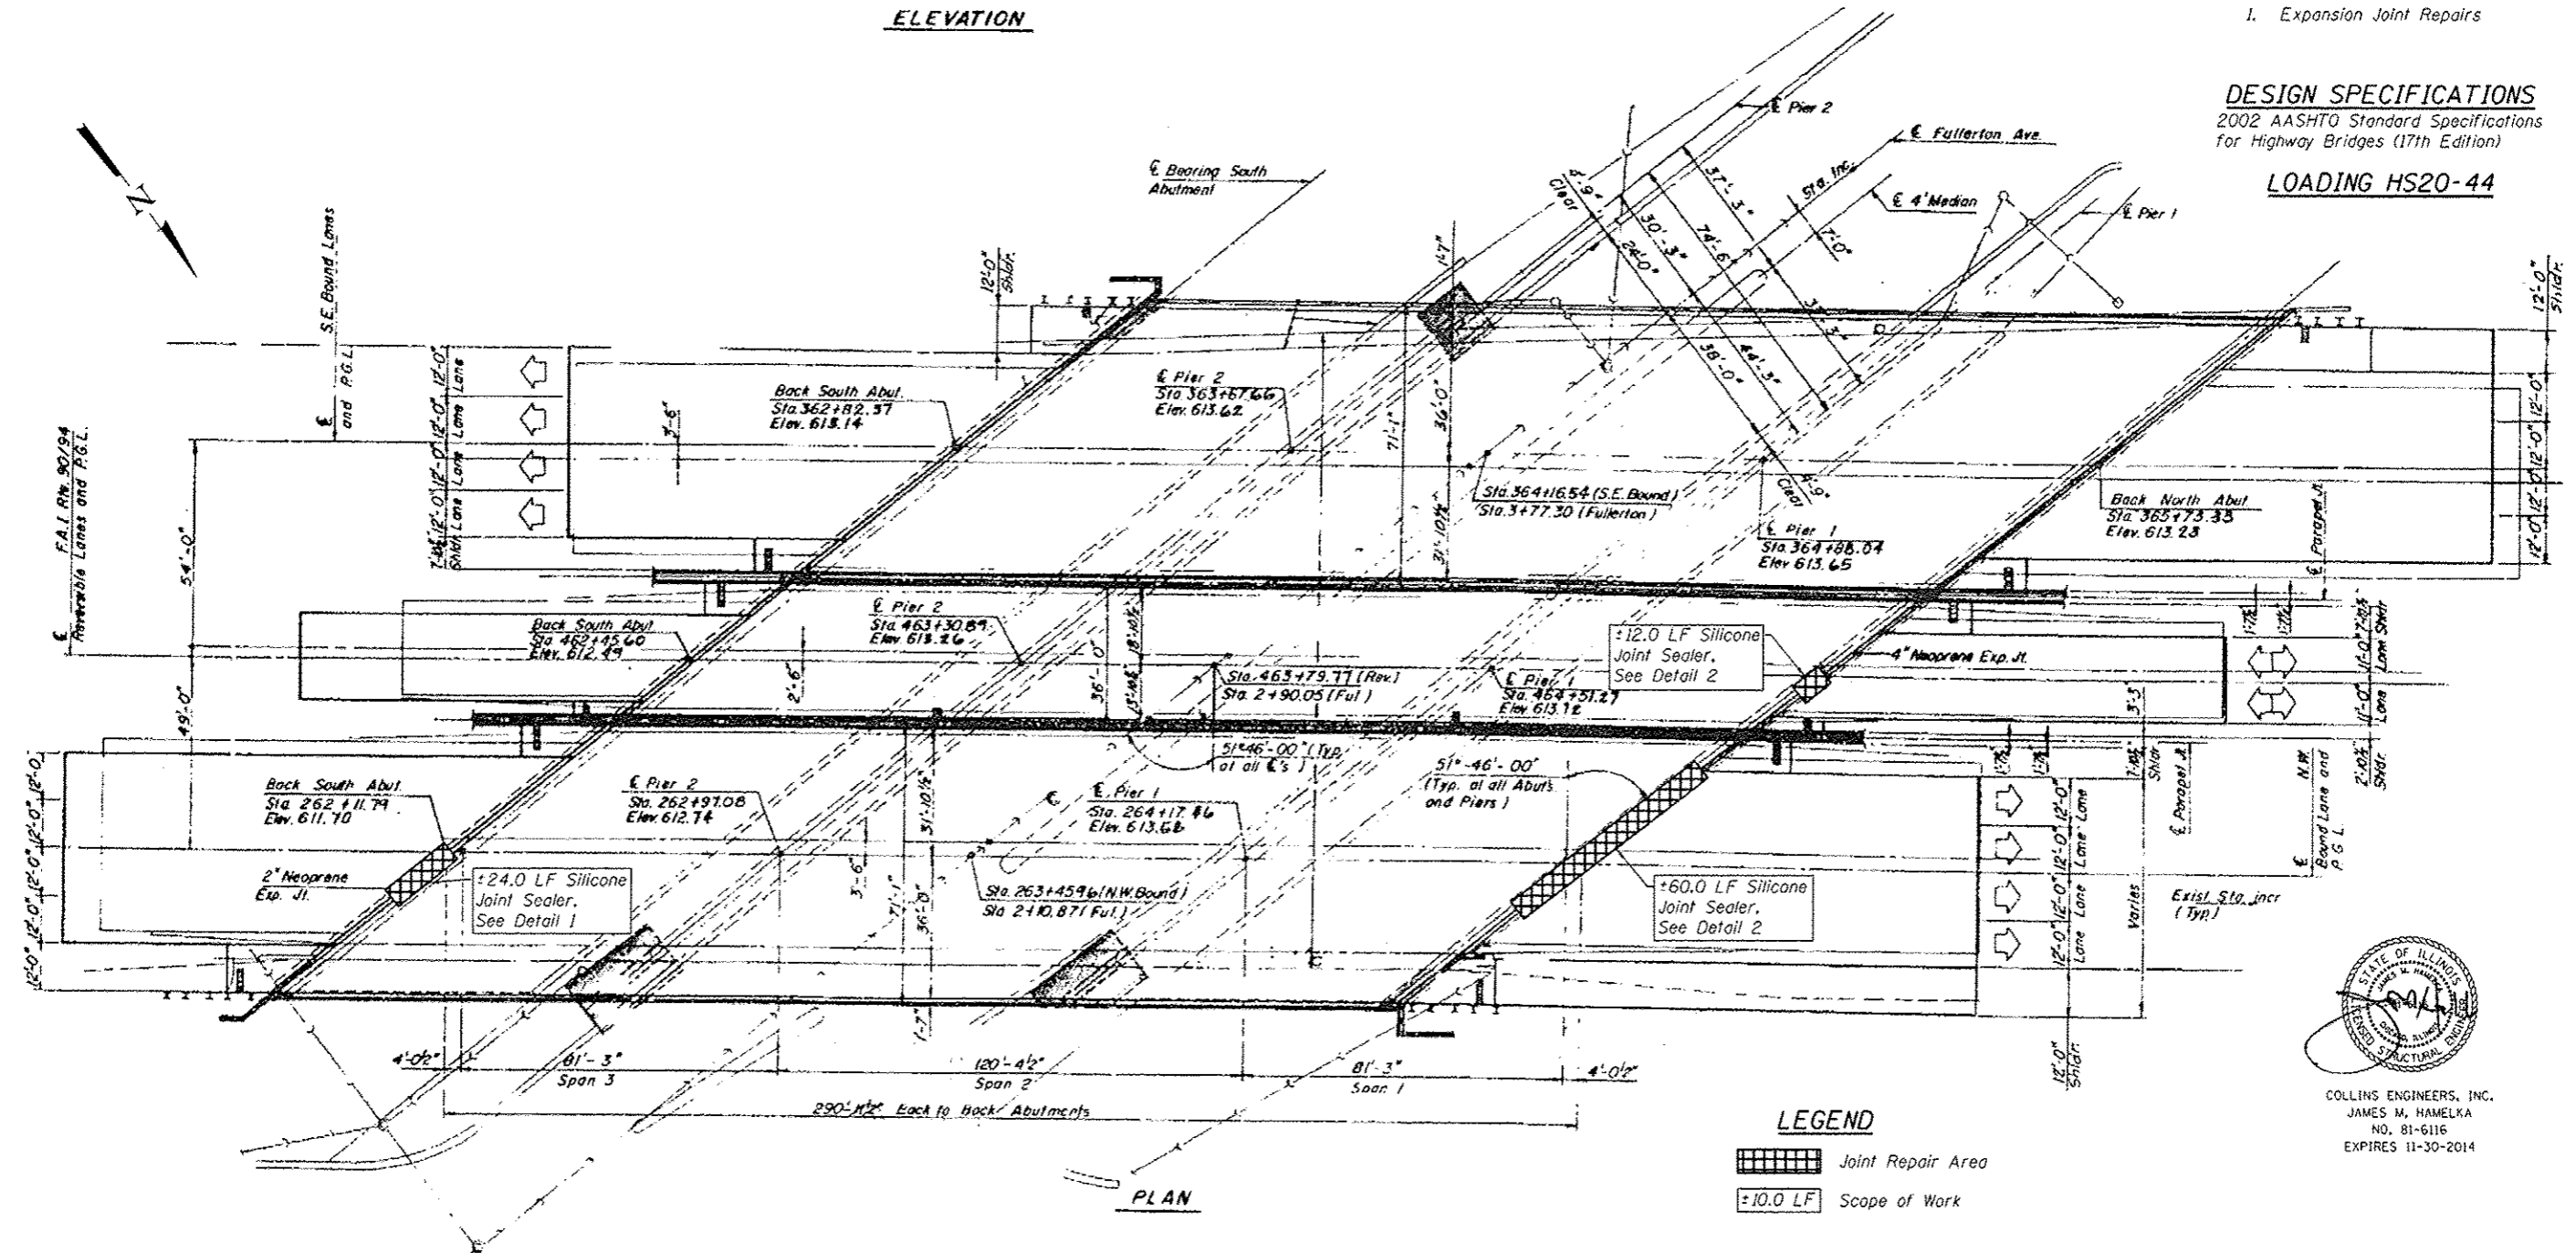

PLAN

LEGEND

- Joint Repair Area
- ±10.0 LF Scope of Work



COLLINS ENGINEERS, INC.
JAMES M. HAMELKA
NO. 81-6116
EXPIRES 11-30-2014

COLLINS ENGINEERS
125 N. Wacker Dr.
Chicago, IL 60606
Tel: (312) 231-1000
Fax: (312) 231-1001
www.collins-engineers.com

USER NAME :	DESIGNED - AMS	REVISED -
PLOT SCALE :	DRAWN - AMS	REVISED -
PLOT DATE :	CHECKED - JMH	REVISED -
	DATE - DECEMBER 2012	REVISED -

STATE OF ILLINOIS
DEPARTMENT OF TRANSPORTATION

GENERAL PLAN AND ELEVATION
I-90/94 OVER FULLERTON AVE (SN 016-0129)
SHEET NO. 51 OF 52 SHEETS

F.A.I. RTE.	SECTION	COUNTY	TOTAL SHEETS	SHEET NO.
90/94	2012-055BR	COOK	107	57
			CONTRACT NO. 60V58	
ILLINOIS FED. AID PROJECT				