


ELEVATION
Dimension of Rt. Angles

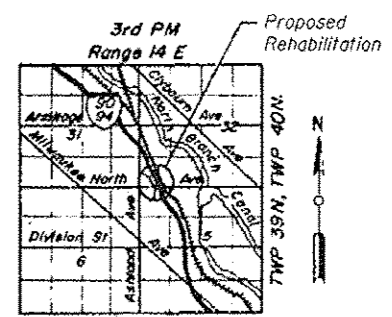

LOCATION MAP

SCOPE OF WORK


- 1. Expansion Joint Repairs

DESIGN SPECIFICATIONS
2002 AASHTO Standard Specifications for Highway Bridges (17th Edition)

LOADING HS20-44

LEGEND

- Concrete Removal and Polymer Concrete
- Joint Repair Area
- ±10.0 LF Scope of Work

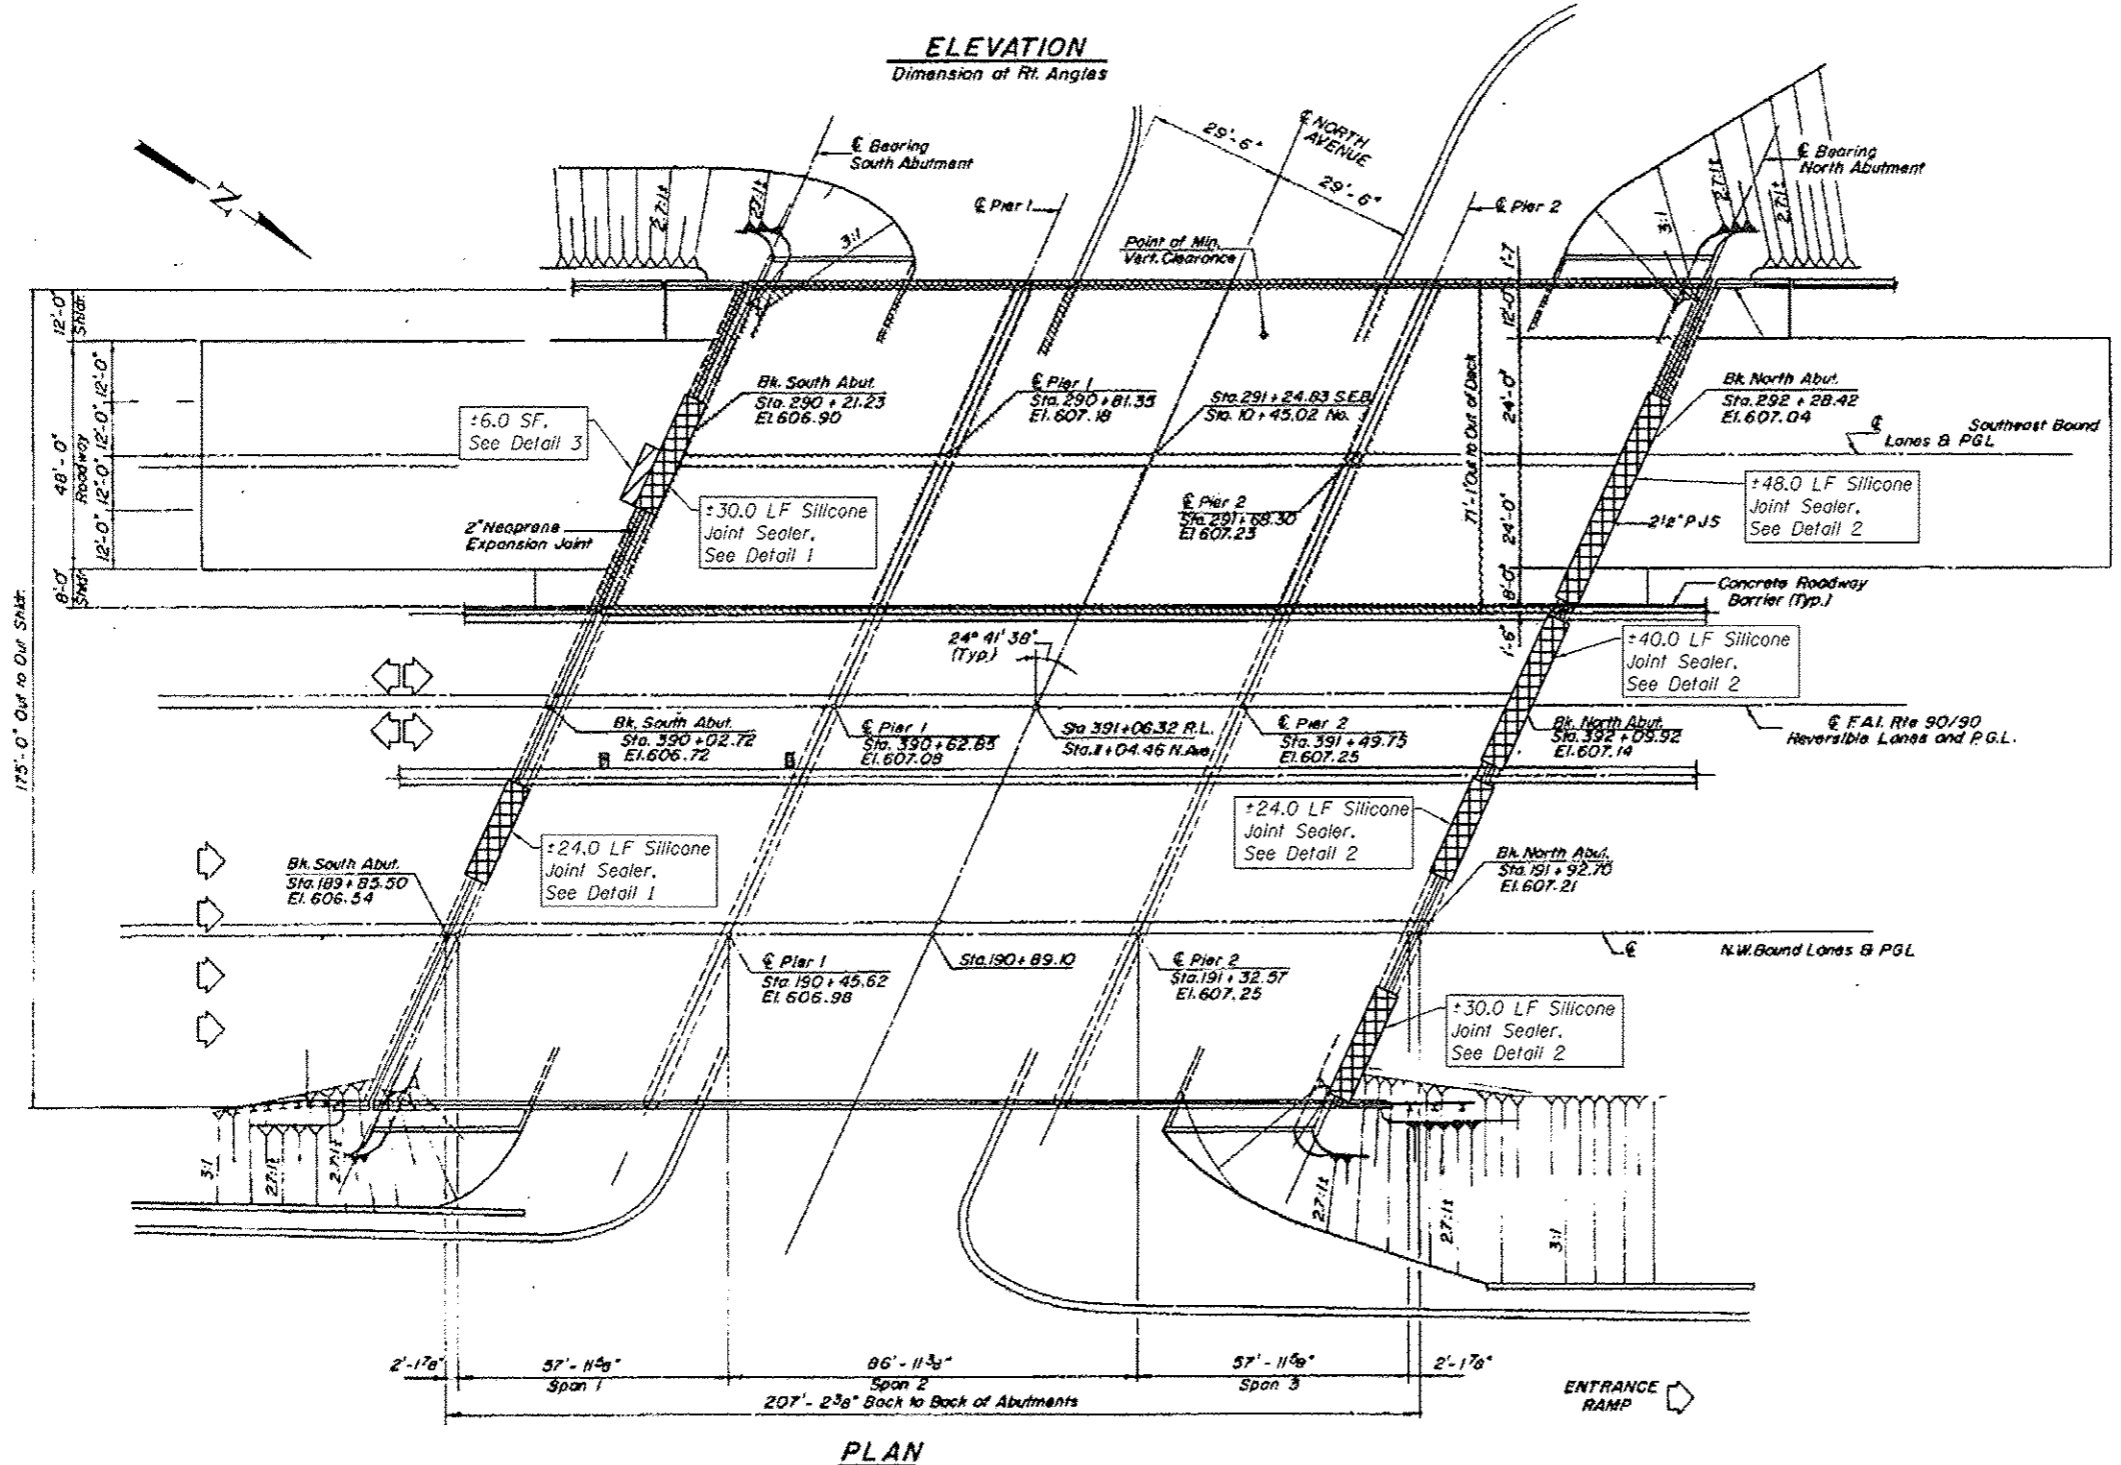

PLAN



COLLINS ENGINEERS, INC.
JAMES M. HAMELKA
NO. 81-6116
EXPIRES 11-30-2014

COLLINS ENGINEERS
1231 S. Wacker Dr.
Chicago, IL 60606
Tel: (312) 231-1300
Fax: (312) 231-1320
www.collinseng.com
ILLINOIS PROFESSIONAL DESIGN FIRM LICENSE NO. 191-000993

USER NAME *	DESIGNED - AMS	REVISED -
PLOT SCALE *	DRAWN - AMS	REVISED -
PLOT DATE *	CHECKED - JMH	REVISED -
	DATE - DECEMBER 2012	REVISED -

STATE OF ILLINOIS
DEPARTMENT OF TRANSPORTATION

GENERAL PLAN AND ELEVATION
I-90/94 OVER NORTH AVENUE (SN 016-0134)

F.A.I. RTE.	SECTION	COUNTY	TOTAL SHEETS	SHEET NO.
90/94	2012-0558R	COOK	107	96
CONTRACT NO. 60V58			ILLINOIS FED. AID PROJECT	

SHEET NO. S1 OF S2 SHEETS