



F. & B. NO.	SECTION	COUNTY	TOTAL SHEETS	SHEET NO.
	2012-055BR		107	99B
STA.	TO STA.			
FED. ROAD DIST. NO.	ILLINOIS	FED. AID PROJECT		
CONTRACT 60V58				

SYMBOL	LEGEND
□	INDUCTION LOOP
○	ROUND INDUCTION LOOP
⊠	TSC CABINET
○	TELEPHONE SERVICE
□	SERVICE INSTALLATION
□	JUNCTION BOX
⊠	HEAVY DUTY HAND HOLE
---	POLYETHYLENE DUCT
---	GALVANIZED STEEL CONDUIT
(E)	EXISTING
(P)	PROPOSED
(I)	INSTALL
(R)	REMOVE

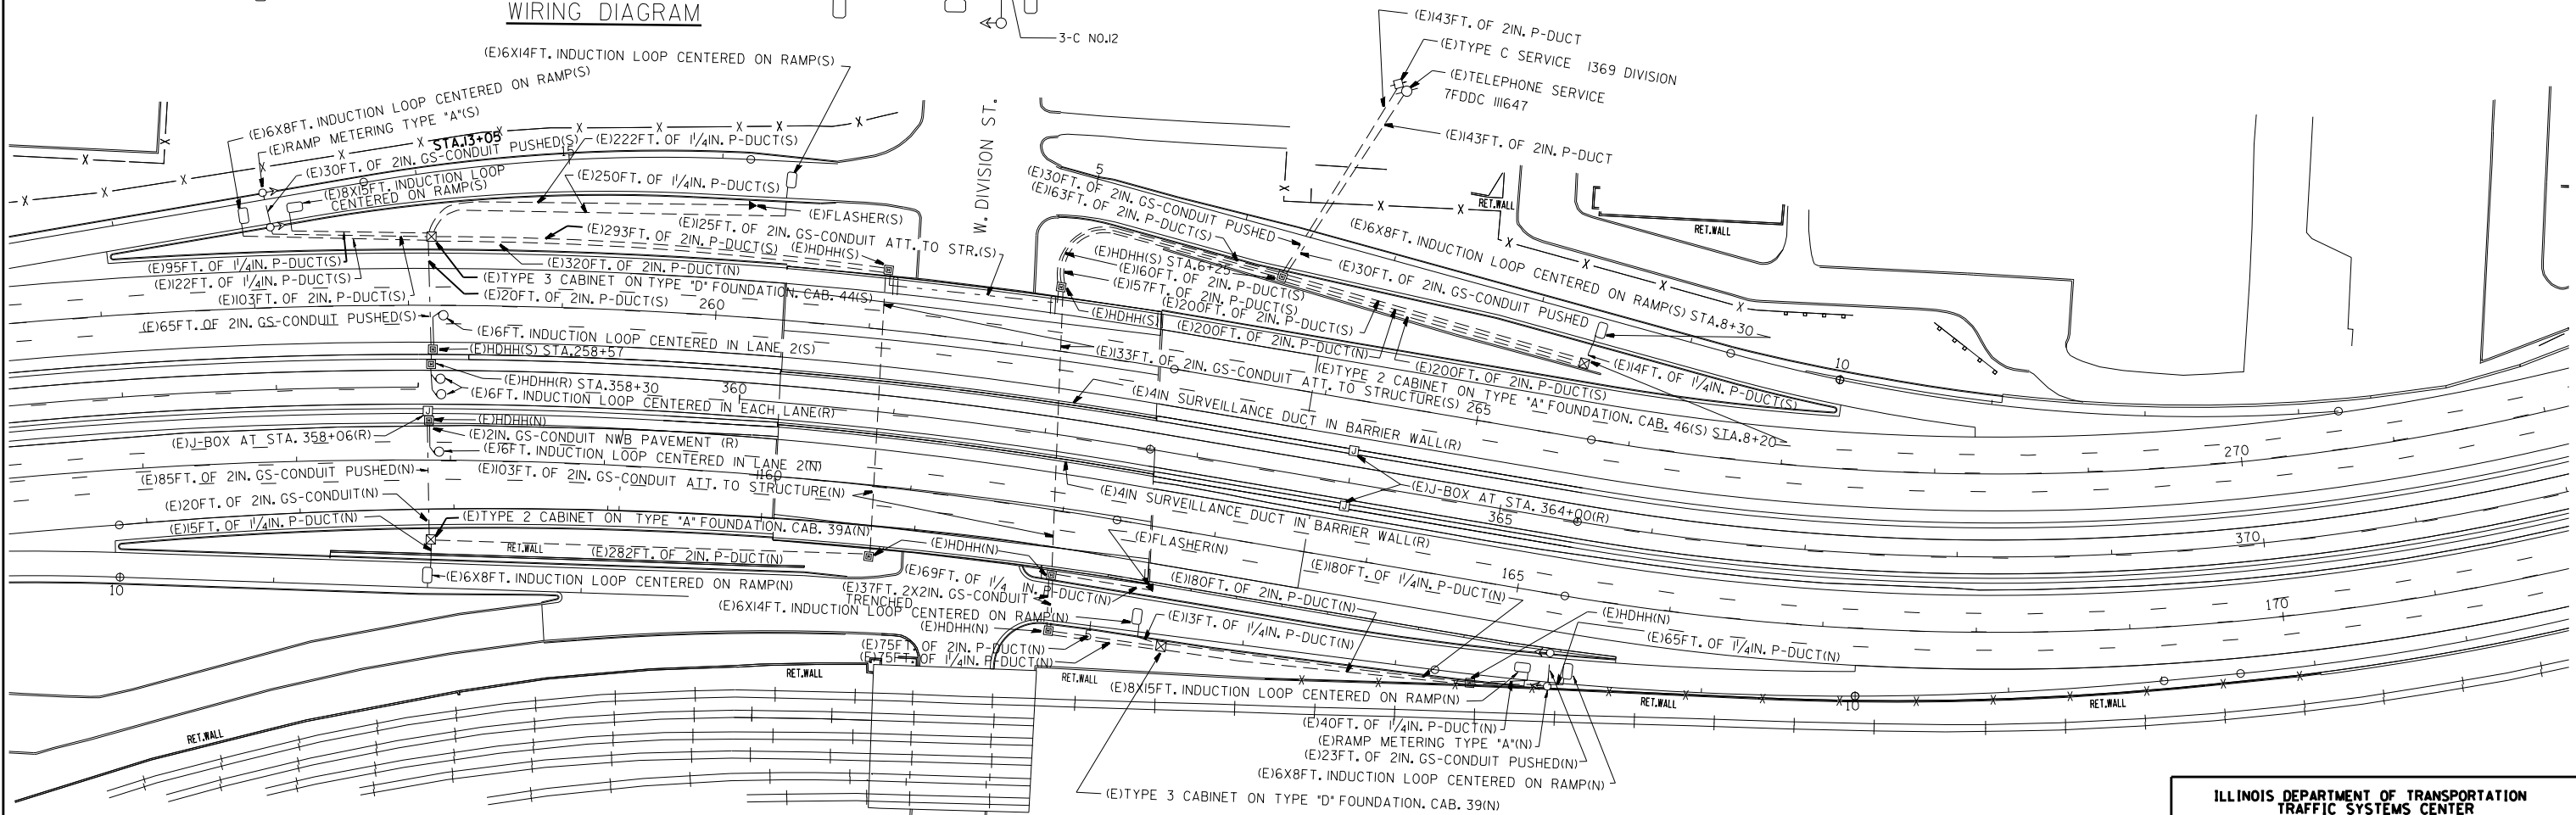

FOR INFORMATION ONLY

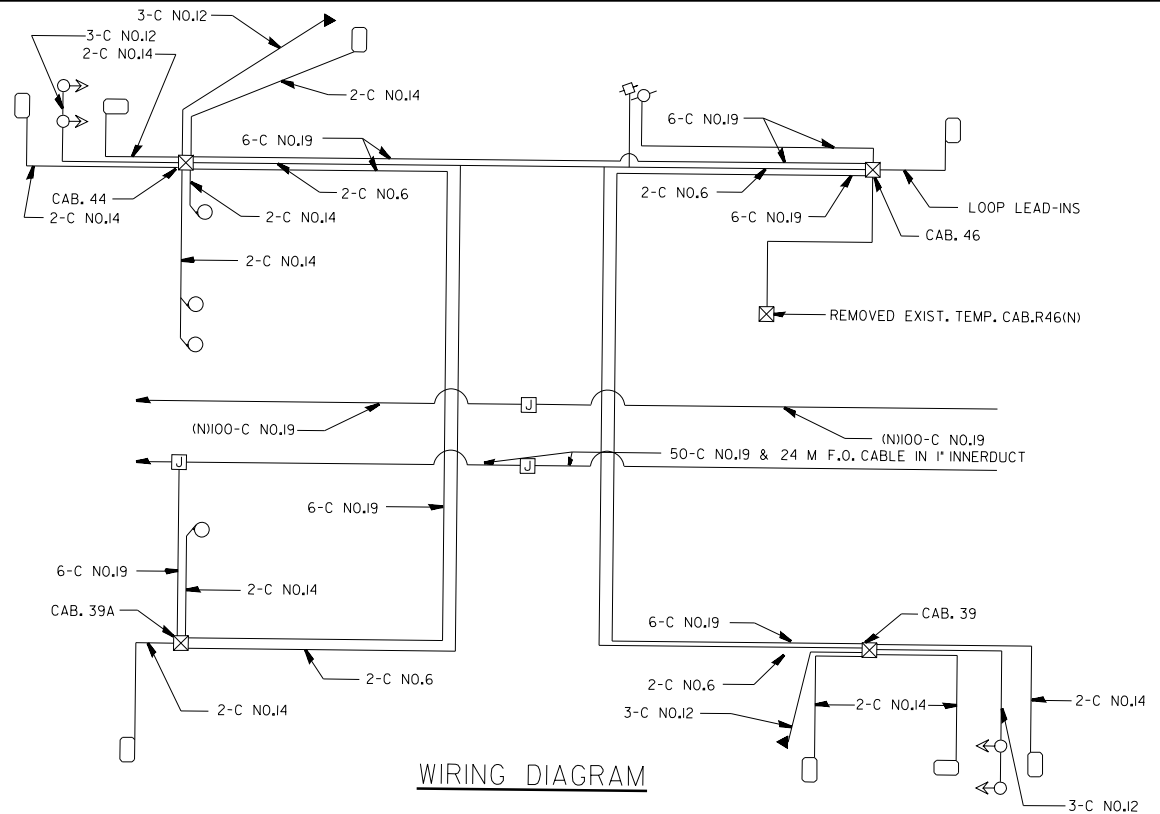

REVISIONS	
NAME	DATE
	2013

ILLINOIS DEPARTMENT OF TRANSPORTATION
TRAFFIC SYSTEMS CENTER
KENNEDY

DIVISION AVE.

SCALE: VERT. 50:1
HORIZ. 50:1

DRAWN BY G.M.
CHECKED BY

TRAFFIC SYSTEMS CENTER

RD=200ROAD.DGN
RF=

VI=