


F. & B. DATE	SECTION	COUNTY	TOTAL SHEETS	SHEET NO
	2012-055BR		107	99E
STA.	TO STA.			
FED. ROAD DIST. NO.	ILLINOIS	FED. AID PROJECT		

CONTRACT 60V58

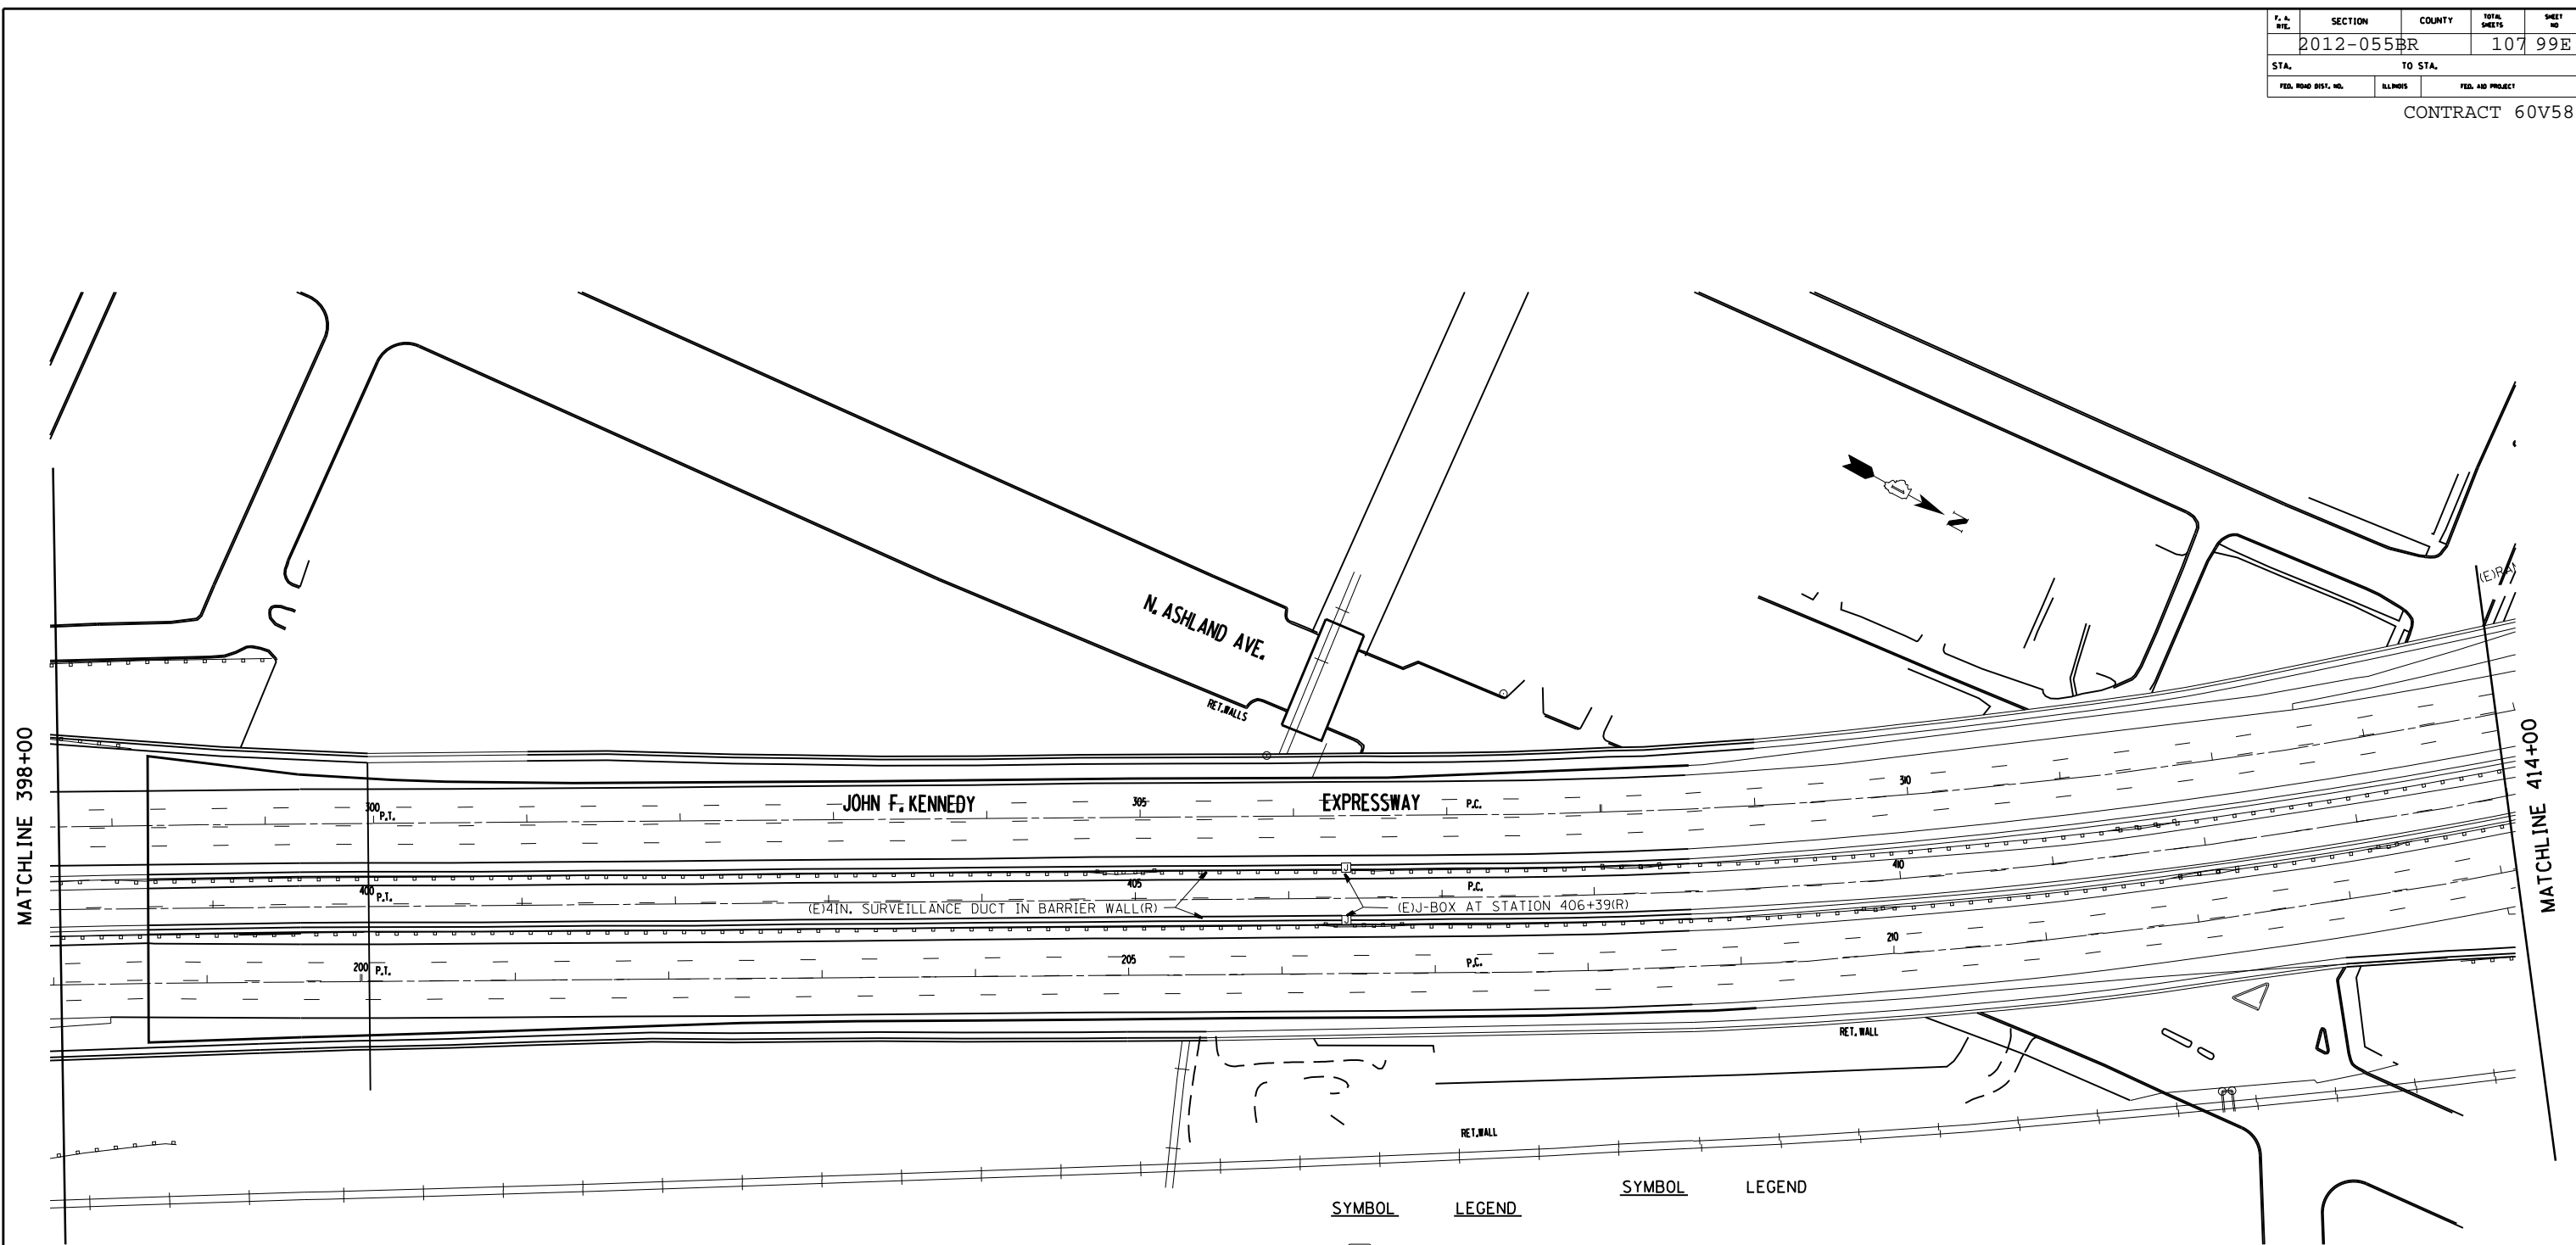

SYMBOL	LEGEND	SYMBOL	LEGEND
□	INDUCTION LOOP		
○	ROUND INDUCTION LOOP		
⊗	TSC CABINET		
○	TELEPHONE SERVICE		
□	SERVICE INSTALLATION		
□	JUNCTION BOX		
⊞	HEAVY DUTY HAND HOLE		
---	POLYETHYLENE DUCT		
- -	GALVANIZED STEEL CONDUIT		
(E)	EXISTING		
(P)	PROPOSED		
(I)	INSTALL		
(R)	REMOVE		

FOR INFORMATION ONLY

REVISIONS	
NAME	DATE

ILLINOIS DEPARTMENT OF TRANSPORTATION
 TRAFFIC SYSTEMS CENTER
 KENNEDY
 N. ASHLAND AVE.

SCALE: VERT. 50:1
 HORIZ. 50:1
 DATE 2-19-91

DRAWN BY G.M.
 CHECKED BY D.S.

TRAFFIC SYSTEMS CENTER

RF-AS04IF.DGN,ASH

VI=ASH