


F. & S. DIST.	SECTION	COUNTY	TOTAL SHEETS	SHEET NO.
	2012-055BR		107	99F
STA.	TO STA.			
FED. ROAD DIST. NO.	ILLINOIS	FED. AID PROJECT		

CONTRACT 60V58

SYMBOL	LEGEND
□	INDUCTION LOOP
○	ROUND INDUCTION LOOP
⊠	TSC CABINET
○	TELEPHONE SERVICE
□	SERVICE INSTALLATION
□	JUNCTION BOX
⊠	HEAVY DUTY HAND HOLE
---	POLYETHYLENE DUCT
---	GALVANIZED STEEL CONDUIT
(E)	EXISTING
(P)	PROPOSED
(I)	INSTALL
(R)	REMOVE

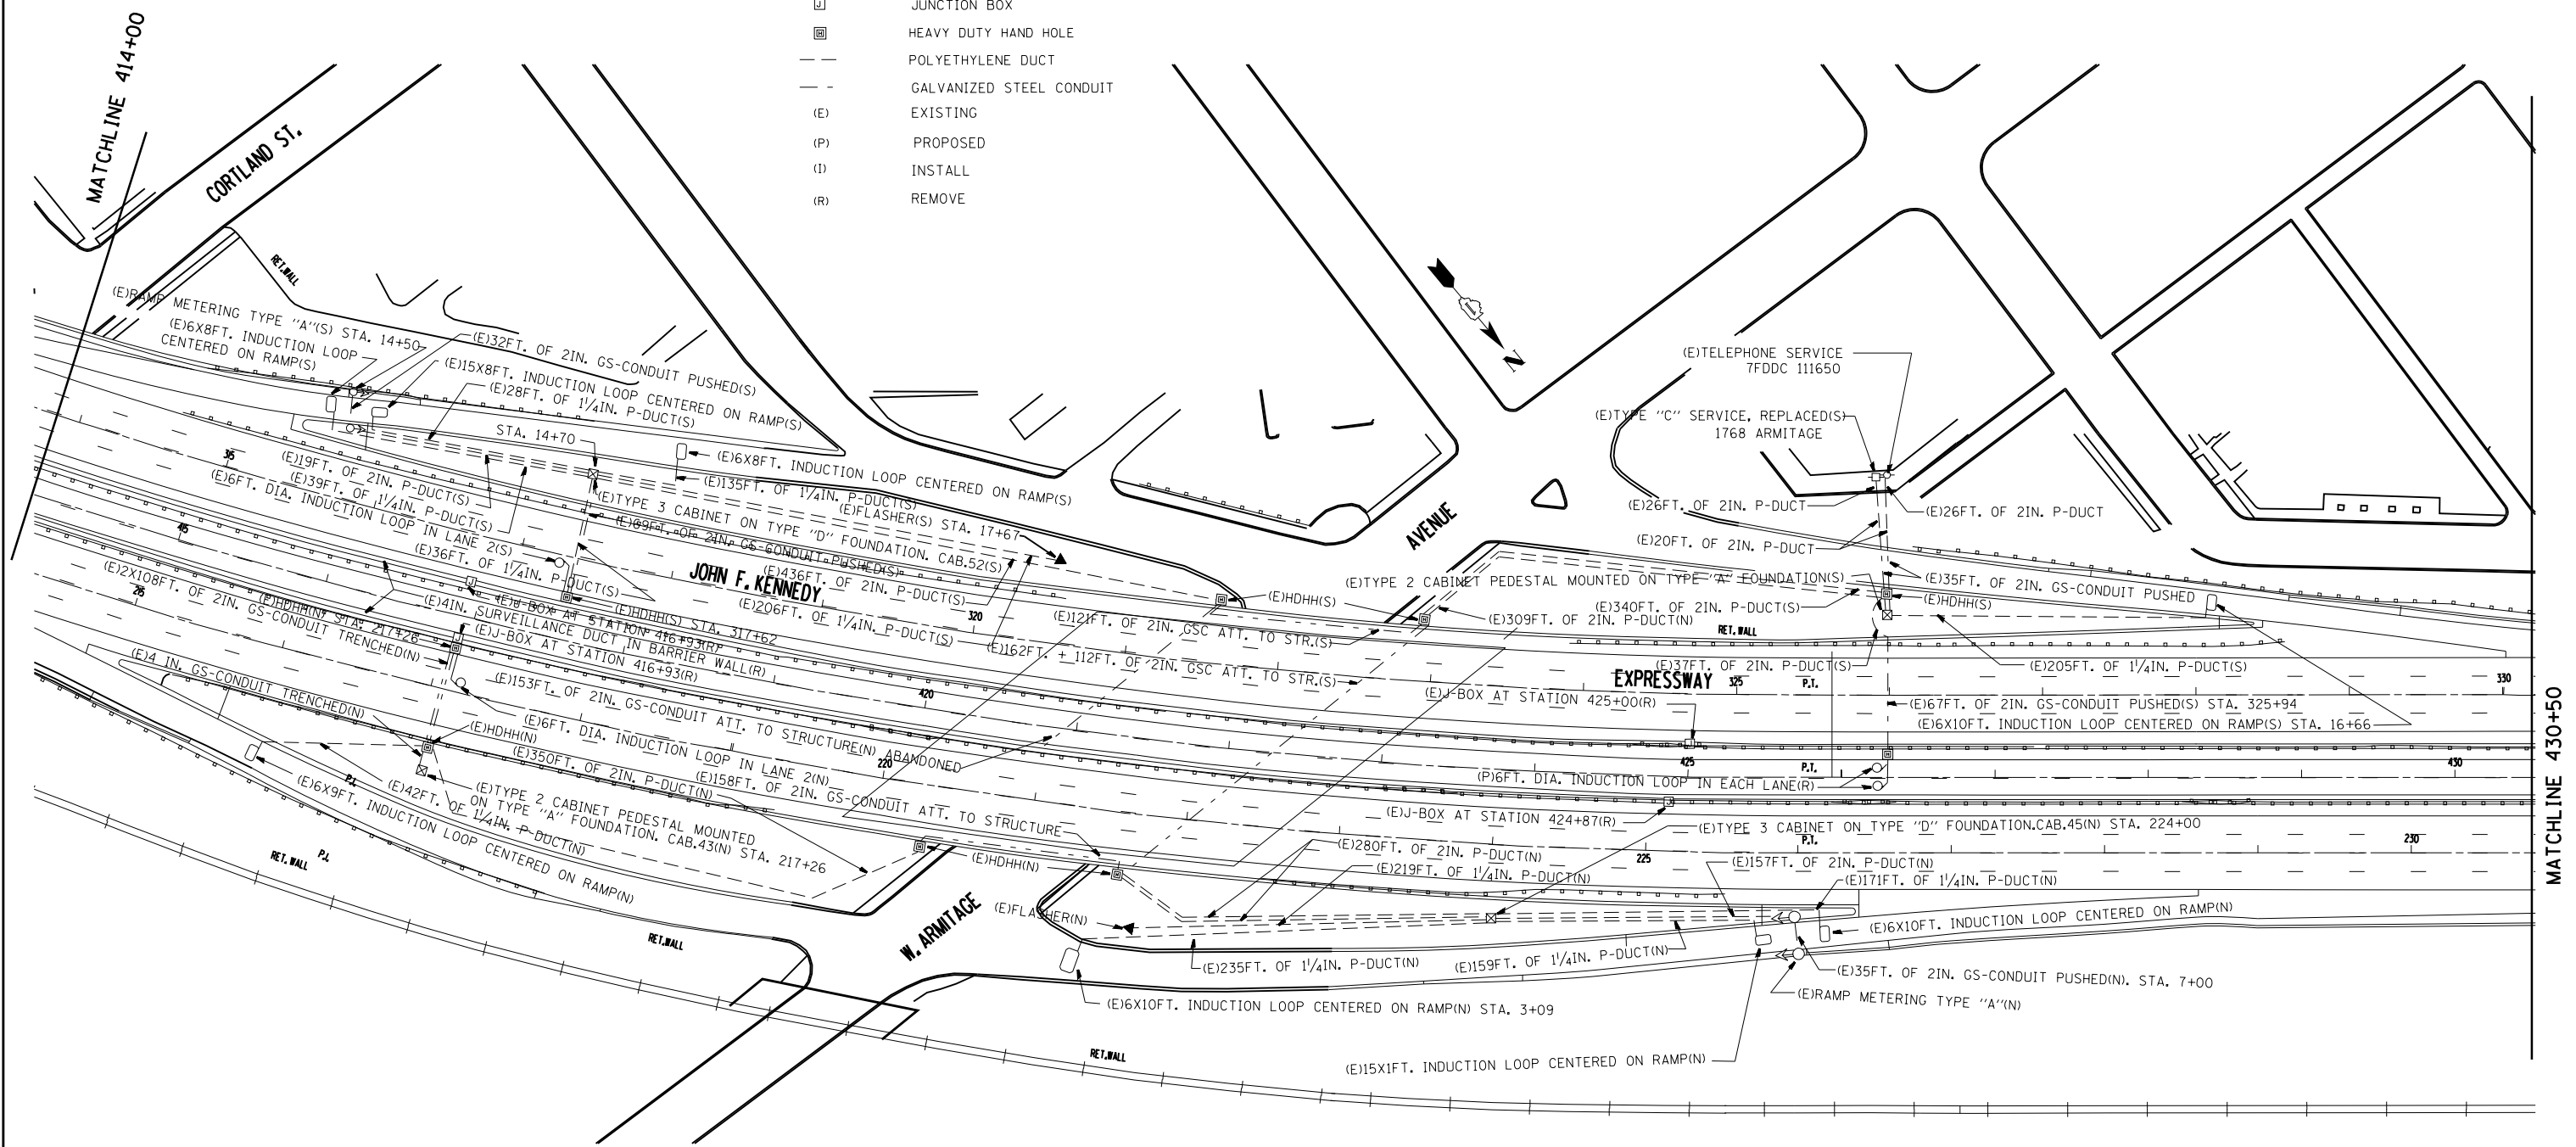

FOR INFORMATION ONLY

REVISIONS	
NAME	DATE

**ILLINOIS DEPARTMENT OF TRANSPORTATION  
TRAFFIC SYSTEMS CENTER  
KENNEDY  
ARMITAGE  
INSTALLATION**

SCALE: VERT. 50:1  
HORIZ. 50:1  
DATE 2-19-91

DRAWN BY G.M.  
CHECKED BY D.S.

VI-ARM

# TRAFFIC SYSTEMS CENTER