


CONTRACT NO.				
F.A. RTE.	SECTION	COUNTY	TOTAL SHEETS	SHEET NO.
90/94	2012-055BR	COOK	107	99H
STA.	434+00	TO STA.	440+00	
FED. ROAD DIST. NO.	ILLINOIS	FED. AID PROJECT		

CONTRACT 60V58

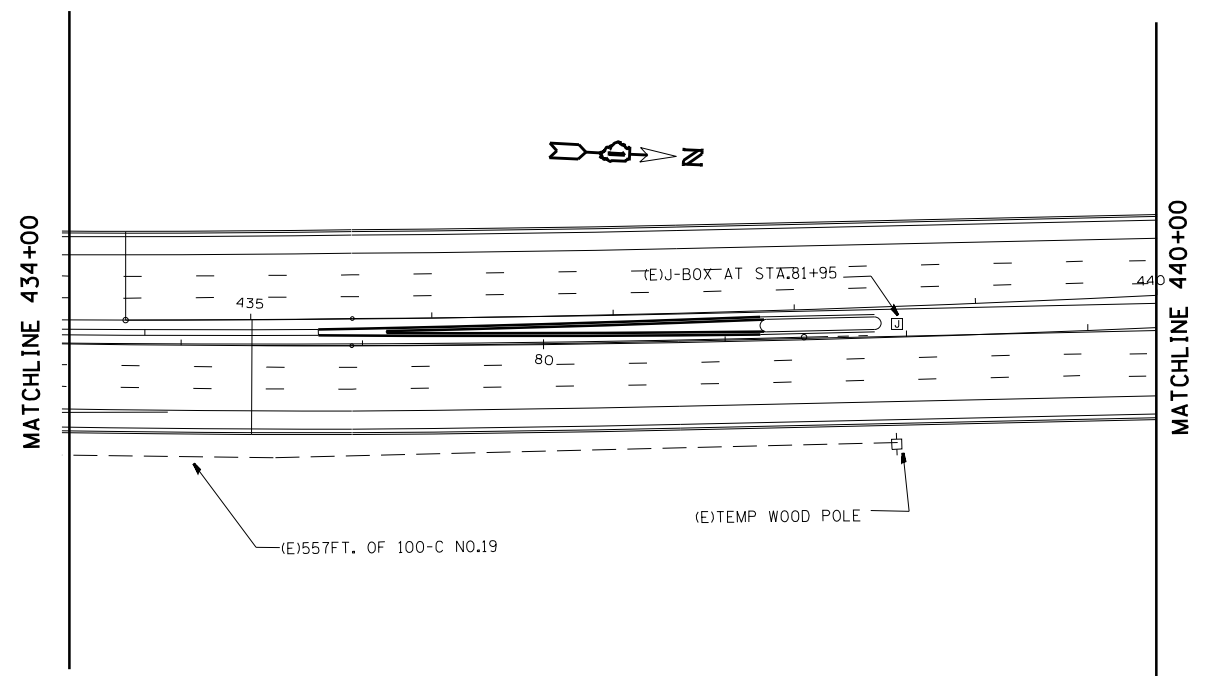

FOR INFORMATION ONLY

REVISIONS	
NAME	DATE

ILLINOIS DEPARTMENT OF TRANSPORTATION
 TRAFFIC SYSTEMS CENTER
 EDENS
 STA. 434+00

SCALE: VERT. 50:1
 HORIZ. 50:1
 DATE 9-26-90

DRAWN BY GM
 CHECKED BY DS

PLOT DATE = 3/12/2013
 FILE NAME = c:\p\...
 PLOT SCALE = 1/8" = 1'-0"

VI-440

TRAFFIC SYSTEMS CENTER