


F. & D. DATE	SECTION	COUNTY	TOTAL SHEETS	SHEET NO
	2012-055BR		107	99L
STA.	TO STA.			
FED. ROAD DIST. NO.	ILLINOIS	FED. AID PROJECT		
CONTRACT 60V58				

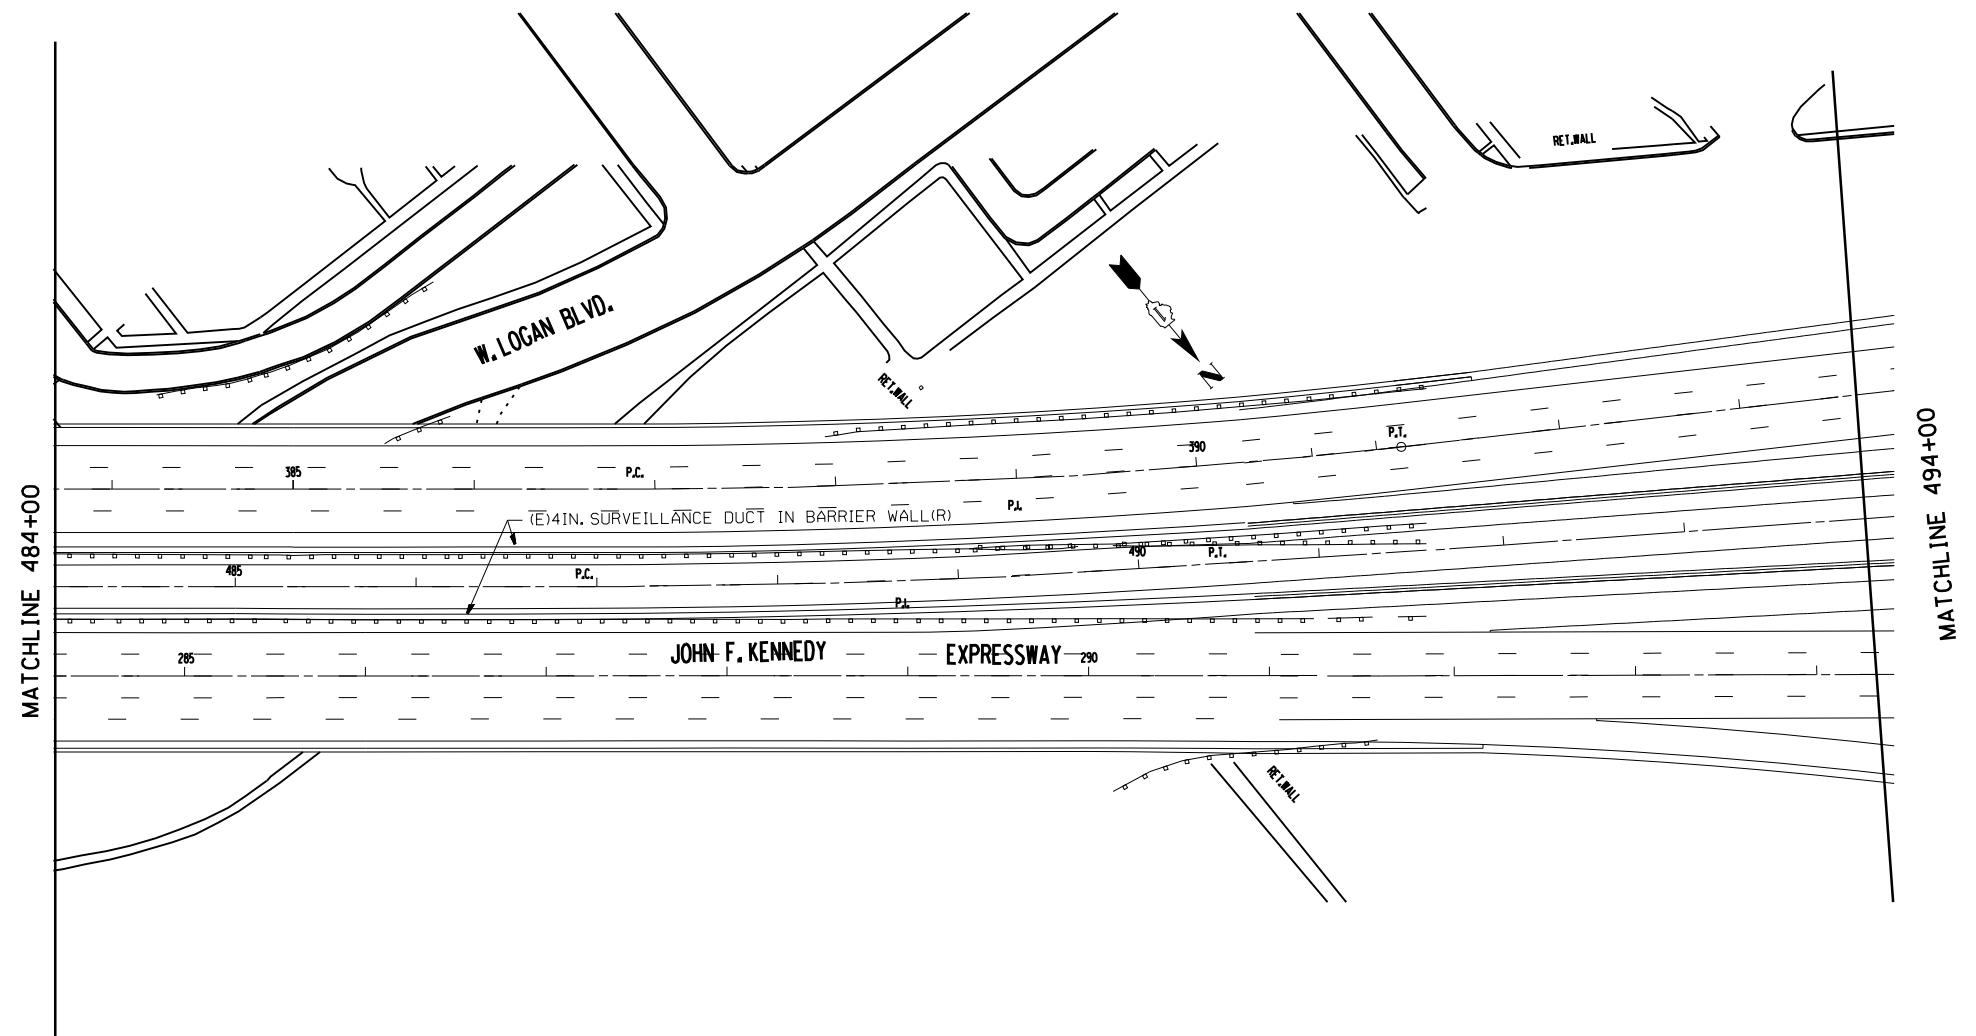

SYMBOL	LEGEND
□	INDUCTION LOOP
○	ROUND INDUCTION LOOP
⊠	TSC CABINET
○	TELEPHONE SERVICE
⊞	SERVICE INSTALLATION
⊞	JUNCTION BOX
⊞	HEAVY DUTY HAND HOLE
— —	POLYETHYLENE DUCT
— -	GALVANIZED STEEL CONDUIT
(E)	EXISTING
(P)	PROPOSED
(I)	INSTALL
(R)	REMOVE

FOR INFORMATION ONLY

REVISIONS	
NAME	DATE

**ILLINOIS DEPARTMENT OF TRANSPORTATION
TRAFFIC SYSTEMS CENTER**

**KENNEDY
LOGAN BLVD.**

SCALE: VERT. 50:1
HORIZ. 50:1
DATE 2-19-91

DRAWN BY G.M.
CHECKED BY D.S.