


CONTRACT NO.				
F.A. RTE.	SECTION	COUNTY	TOTAL SHEETS	SHEET NO.
90/94	2012-055BR	COOK	107	99V
STA.	615+50	TO STA.	631+50	
FED. ROAD DIST. NO.	ILLINOIS FED. AID PROJECT			


CONTRACT 60V58

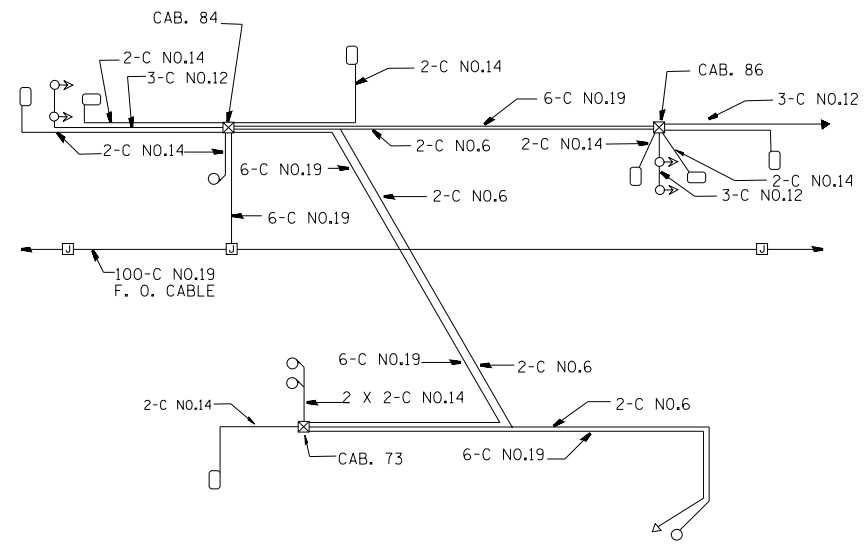

WIRING DIAGRAM

MATCHLINE 615+50

MATCHLINE 631+50

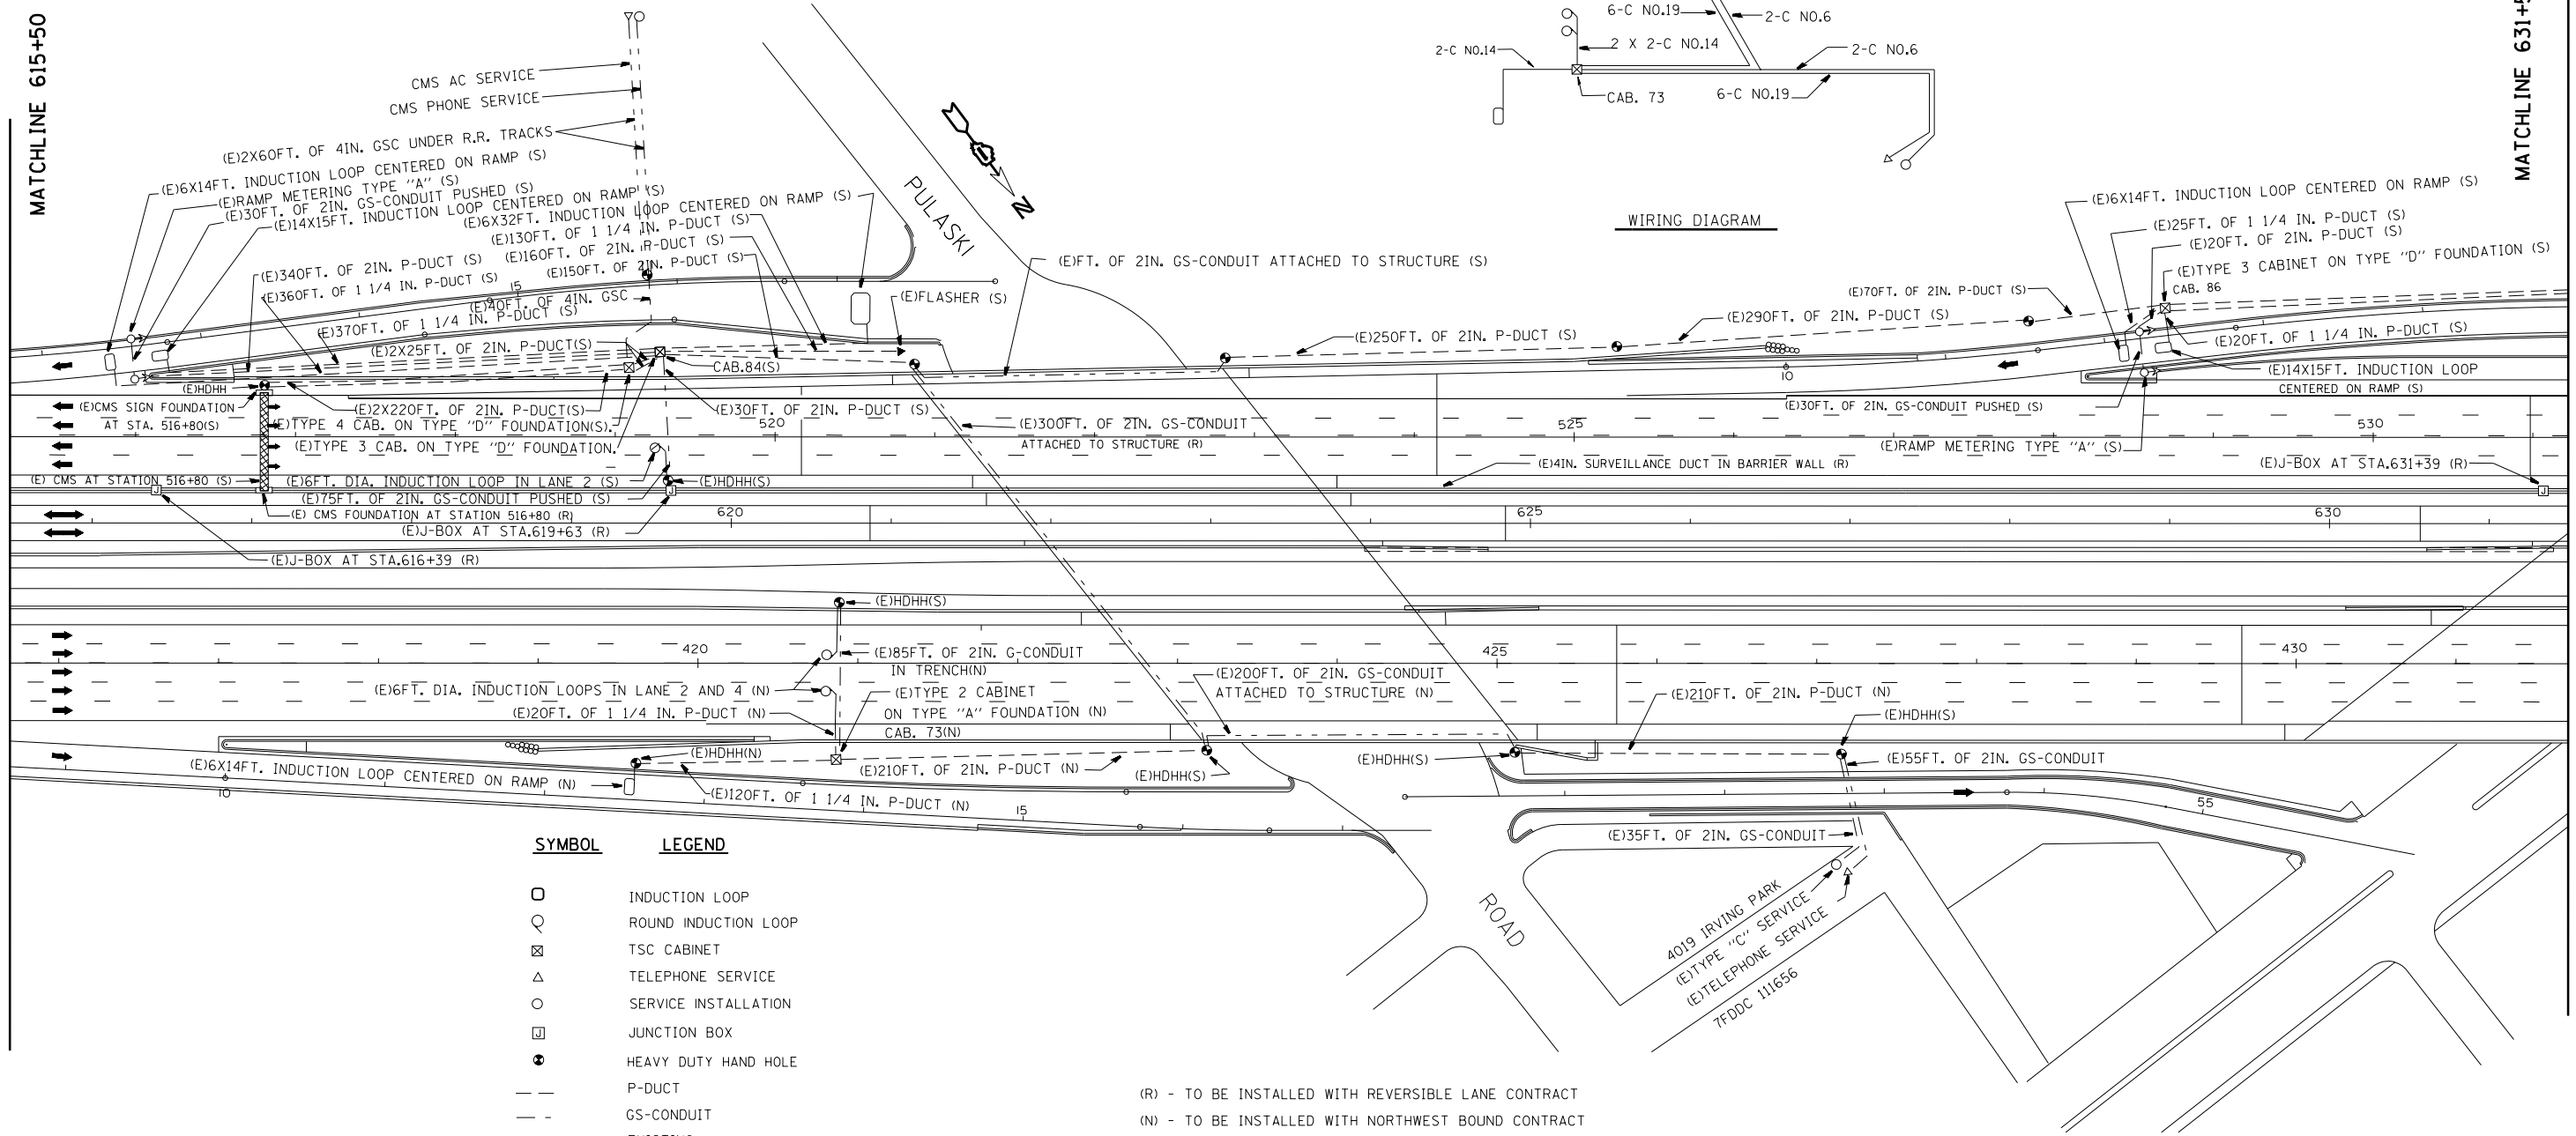

SYMBOL	LEGEND
□	INDUCTION LOOP
○	ROUND INDUCTION LOOP
⊠	TSC CABINET
△	TELEPHONE SERVICE
○	SERVICE INSTALLATION
⊠	JUNCTION BOX
●	HEAVY DUTY HAND HOLE
---	P-DUCT
- - -	GS-CONDUIT
(E)	EXISTING
(P)	PROPOSED
⊠	INSTALL
▶	FLASHER
○▶	RAMP METERING
▨	CHANGEABLE MESSAGE SIGN

(R) - TO BE INSTALLED WITH REVERSIBLE LANE CONTRACT
 (N) - TO BE INSTALLED WITH NORTHWEST BOUND CONTRACT
 (S) - TO BE INSTALLED WITH SOUTHEAST BOUND CONTRACT

FOR INFORMATION ONLY

REVISIONS	
NAME	DATE

ILLINOIS DEPARTMENT OF TRANSPORTATION
 TRAFFIC SYSTEMS CENTER
 KENNEDY
 PULASKI ROAD
 INSTALLATION

SCALE: VERT. 50:1
 HORIZ. 50:1
 DATE 9-26-90

DRAWN BY GM
 CHECKED BY DS

TRAFFIC SYSTEMS CENTER

PLOT DATE = 3/11/2013
 FILE NAME = c:\pws\cor\pawdoc\mezag\48287834\VFKEN2.DGN
 PLOT SCALE = 1:1
 PLOT DEVICE = HPGL2
 PLOT METHOD = PLOT

VI-PUL