
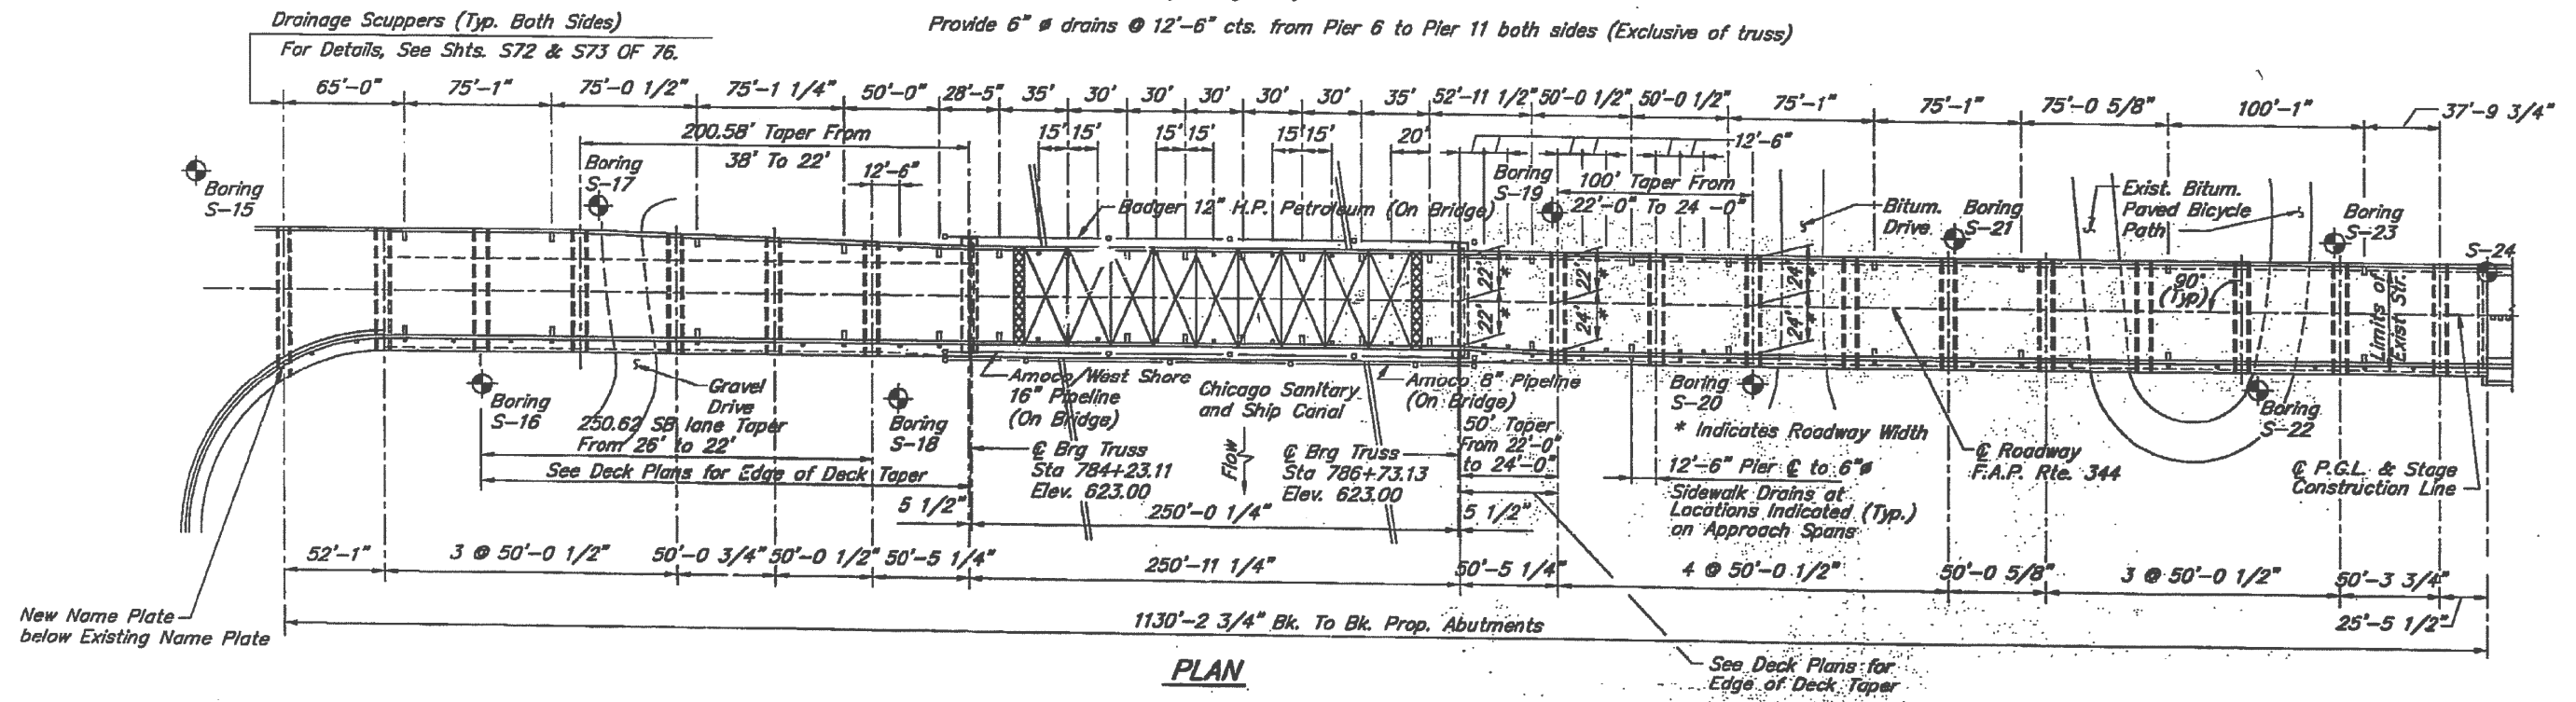


FOR INFORMATION ONLY

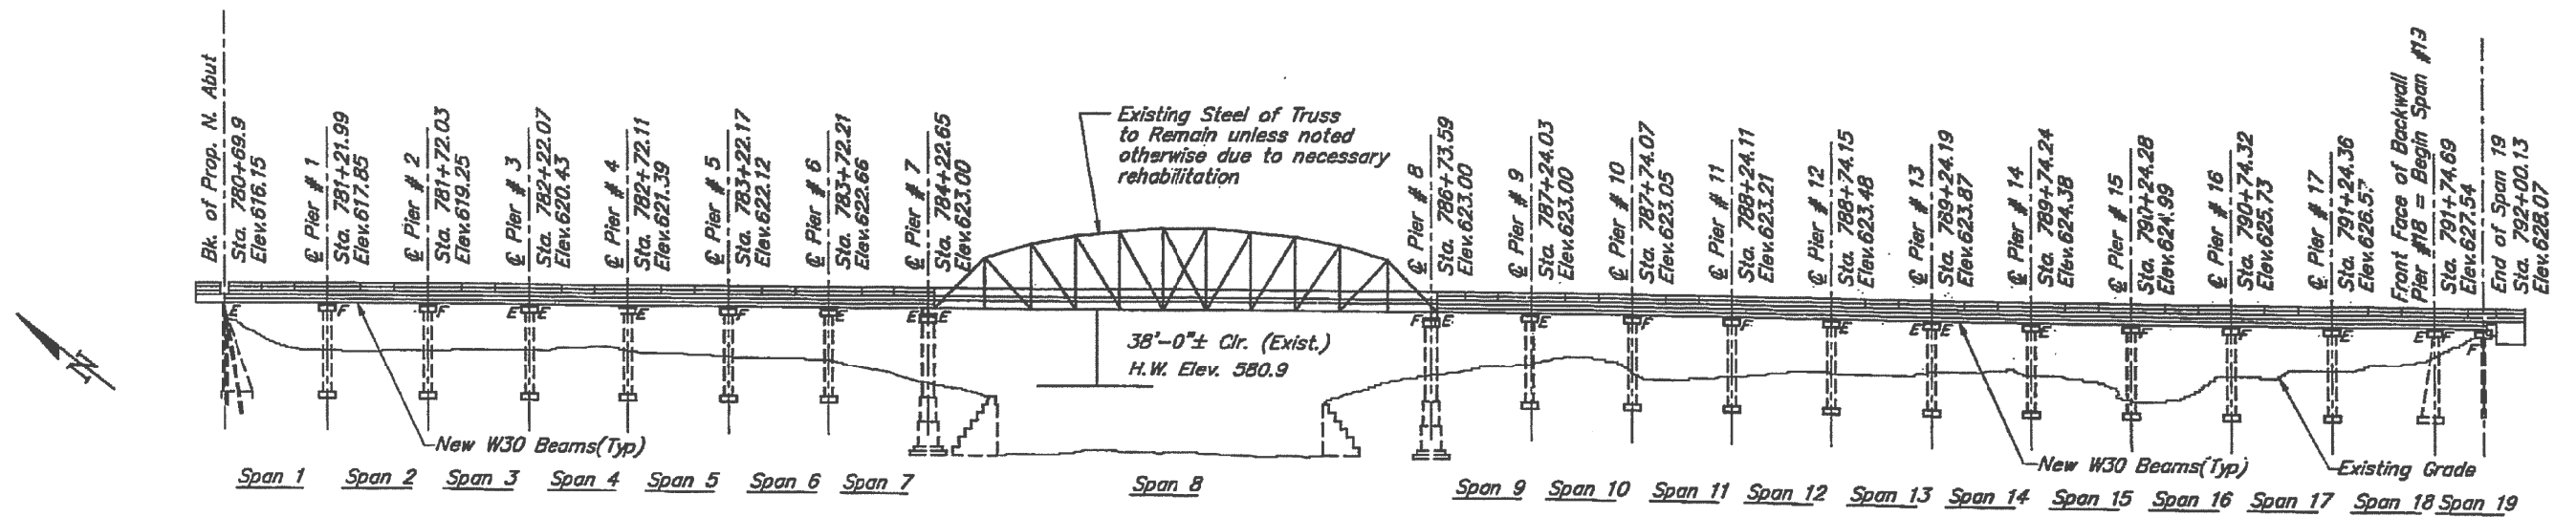

FILE NAME =	USER NAME = pyrzanowskirb	DESIGNED -	REVISED -	STATE OF ILLINOIS DEPARTMENT OF TRANSPORTATION	GENERAL PLAN AND ELEVATION IL 83 AT S & S AND I & M CANALS (SN 016-0425)	F.A.P. RTE. =	SECTION =	COUNTY =	TOTAL SHEETS =	SHEET NO. =	
et:\pw_work\p1dot\pyrzanowskirb\0315367	D102613-sht-plan.dgn	DRAWN -	REVISED -			344	2012-055BP	COOK	16	4	
\$MODELNAME\$	PLOT SCALE = 100.0000' / in.	CHECKED -	REVISED -			CONTRACT NO. 60V60					
	PLOT DATE = 1/25/2013	DATE -	REVISED -			ILLINOIS FED. AID PROJECT					