


WORKZONE TO REMAIN FOR SUBSTAGE 1A


MAINTENANCE OF TRAFFIC SIGNING

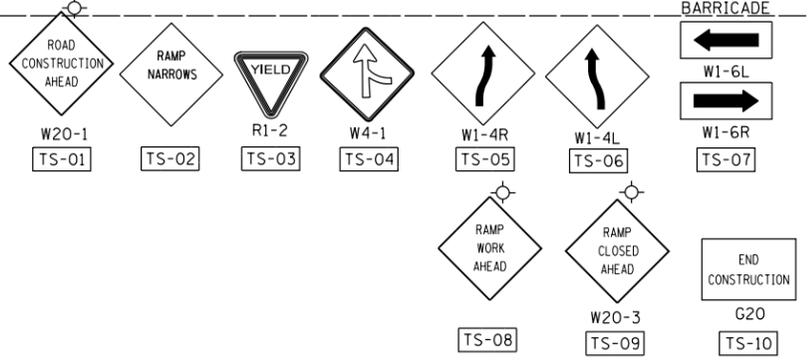

LEGEND:

- TRAFFIC CONTROL SIGN
- TRAFFIC FLOW
- DRUM WITH MONO-DIRECTIONAL STEADY BURNING LIGHT (SEE MOT GENERAL NOTES FOR DRUM SPACING)
- WORKZONE
- TEMPORARY PAVEMENT
- TYPE III BARRICADE
- WET REFLECTIVE TEMPORARY TAPE TYPE III, 4 INCH, WHITE
- WET REFLECTIVE TEMPORARY TAPE TYPE III, 4 INCH, YELLOW

BOWMAN, BARRETT & ASSOCIATES INC.  
CONSULTING ENGINEERS  
Chicago, Illinois  
312.228.0100  
www.bbandainc.com

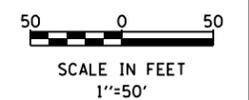

FILE NAME =	USER NAME = default	DESIGNED - OC	REVISED -	<b>STATE OF ILLINOIS DEPARTMENT OF TRANSPORTATION</b>	<b>MAINTENANCE OF TRAFFIC - STAGE 1 STONY ISLAND CONNECTOR</b>	F.A.I. RTE. 94	SECTION 2012-060-BR	COUNTY COOK	TOTAL SHEETS 285	SHEET NO. 63		
#FILE#	PLOT SCALE = #SCALE#	DRAWN - OC	REVISED -			SCALE: 1"=50'	SHEET NO. 6 OF 7 SHEETS	STA.	TO STA.	CONTRACT NO. 60V61		
	PLOT DATE = 12/7/2012	CHECKED -	REVISED -			ILLINOIS FED. AID PROJECT						
		DATE - 11/08/2012	REVISED -									

S:\1072-05-CADD\1060V61\_Sheets\1060V61-sh1-Stage 1.dwg 1.06.dgn