




PLAN (CROSSOVER 1)

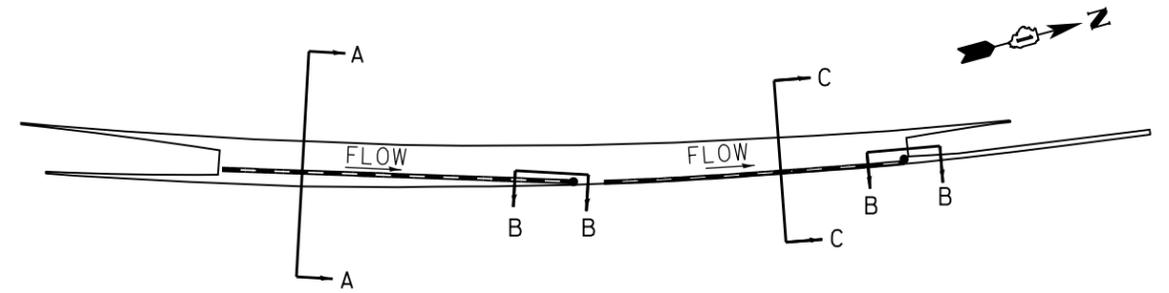


PLAN (CROSSOVER 2)

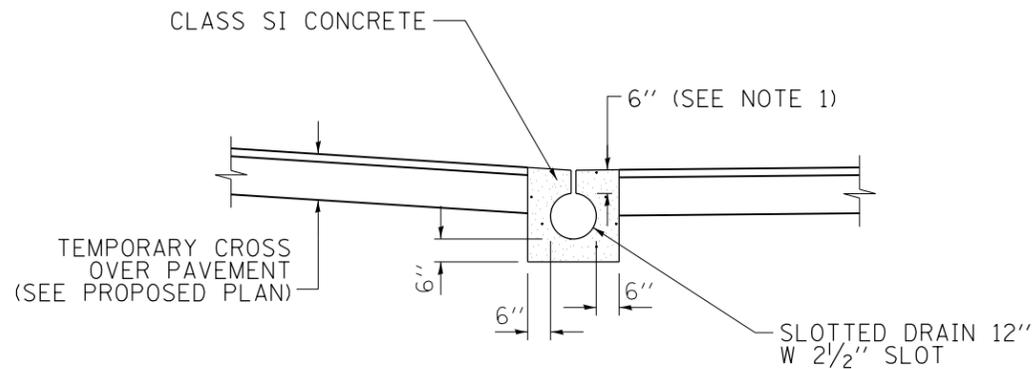

SECTION A-A

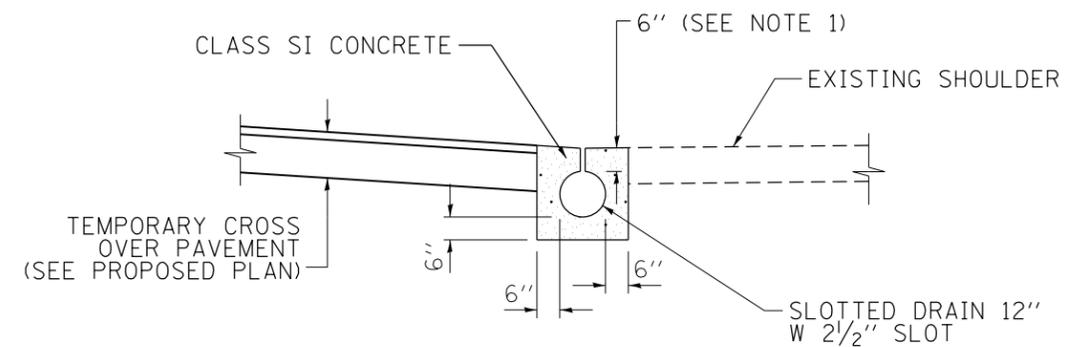

SECTION C-C

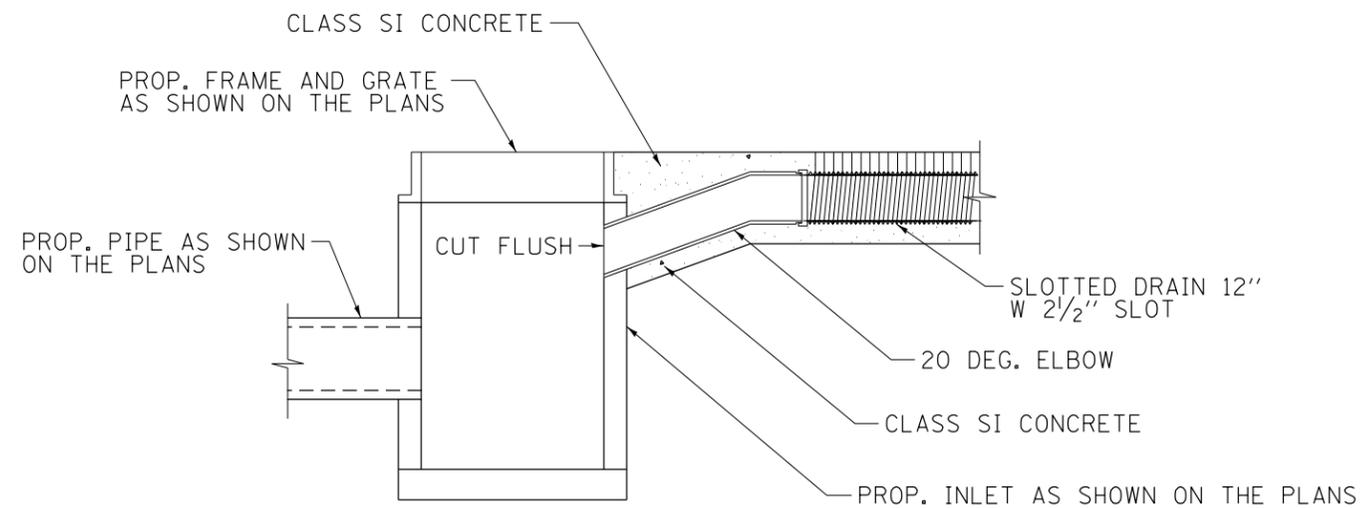

SECTION B-B

NOTES:

1. DEPTH OF SLOT CAN BE VARIED FROM 6" MINIMUM TO 12" MAXIMUM TO INCREASE SLOPE OF PIPE AS NECESSARY FOR EACH SITE AND AS APPROVED BY THE ENGINEER.

SLOTTED DRAIN DETAILS

N.T.S.

BOWMAN, BARRETT & ASSOCIATES INC.
CONSULTING ENGINEERS
Chicago, Illinois
312.228.0100
www.bbandainc.com



FILE NAME =	USER NAME = default	DESIGNED - JAM	REVISED -
#FILE#		DRAWN - JAM	REVISED -
	PLOT SCALE = #SCALE#	CHECKED - RGR	REVISED -
	PLOT DATE = 12/7/2012	DATE - 11/08/2012	REVISED -

STATE OF ILLINOIS
DEPARTMENT OF TRANSPORTATION

DRAINAGE DETAILS

SCALE: N.T.S. SHEET NO. 2 OF 2 SHEETS STA. TO STA.

F.A.I. RTE.	SECTION	COUNTY	TOTAL SHEETS	SHEET NO.
94	2012-060-BR	COOK	285	92
CONTRACT NO. 60V61			ILLINOIS FED. AID PROJECT	