
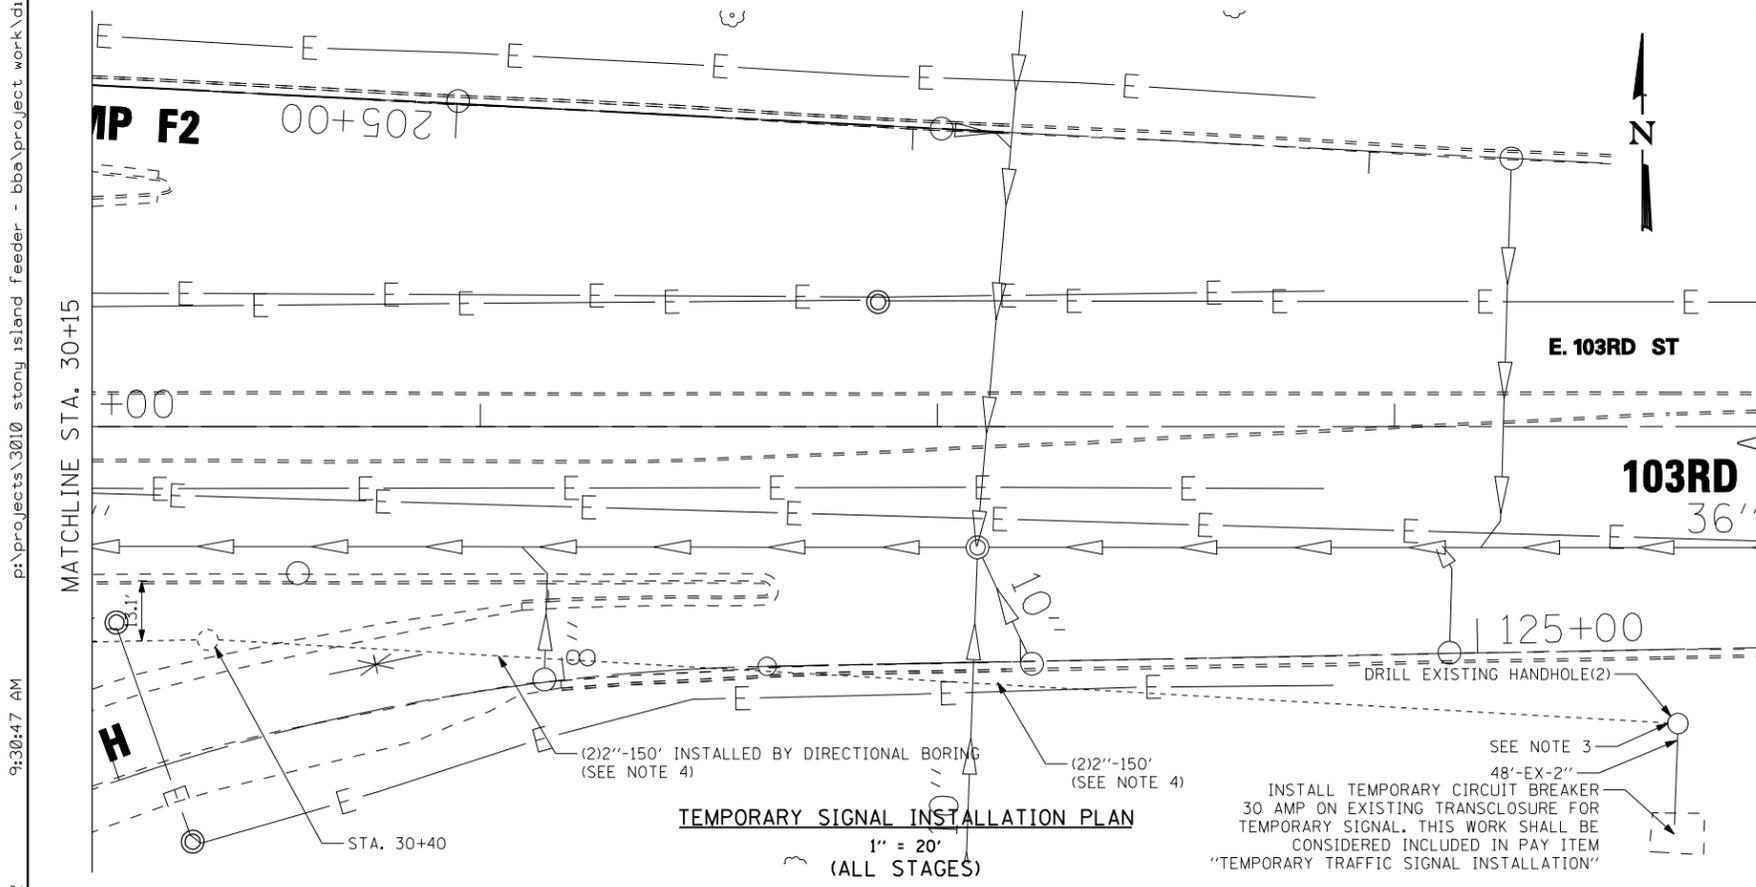


CONSTRUCTION NOTES

- INSTALLATION AND REMOVAL OF WOOD POLES, SPANS, TETHER, CABLES, HARDWARE REQUIRED FOR TEMPORARY SIGNALS SHALL BE DONE IN A MANNER APPROVED BY THE ENGINEER SHALL BE INCLUDED IN THE COST OF TEMPORARY TRAFFIC SIGNAL AND SHALL BE CONSIDERED INCLUDED IN THE COST OF "TEMPORARY TRAFFIC SIGNAL INSTALLATION".
- CONTRACTOR SHALL FURNISH AND INSTALL ELECTRICAL GENERATORS IN ORDER TO PROVIDE POWER TO THE EXISTING SIGNALS DURING DISRUPTION OF POWER WHILE REPLACING EXISTING SERVICE CABLE. THE GENERATOR SHALL PROVIDE POWER NECESSARY TO OPERATE ALL TRAFFIC SIGNAL EQUIPMENT. THIS WORK SHALL BE DONE DURING OFF PEAK WITHIN 6 HOURS. THIS WORK SHALL NOT BE PAID FOR SEPARATELY AND SHALL BE CONSIDERED INCLUDED IN THE PAY ITEM "TEMPORARY TRAFFIC SIGNAL INSTALLATION."
- CONTRACTOR SHALL FIELD VERIFY EXACT LOCATION OF EXISTING HANDHOLE.
- ONE CONDUIT SHALL BE USED BY SERVICE CABLE AND OTHER SHALL BE USED FOR INTERCONNECT.
- INSTALL CONDUIT STUB ON MANHOLE FOR INSTALLATION OF CONDUIT PER TRAFFIC CONTROL SIGNAL PLAN.
- CONNECTION COUPLING BETWEEN COILABLE CONDUIT AND PVC CONDUIT SHALL BE INSTALLED IN A MANNER AS APPROVED BY THE ENGINEER.
- REFER TO TS-5 FOR TEMPORARY VIDEO DETECTION MOUNTING DETAIL.

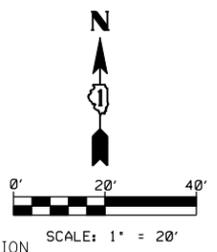

12/6/2012
 9:30:47 AM
 ps:\projects\3010_stony_island_feeder - bbe\project_work\disciplines\traffic_signals\sheet\0160J12-sht-Temp ts.02.dgn
 MATCHLINE STA. 24+15
 SEE SHEET TS-2

USER NAME = sadhikari	DESIGNED - SA	REVISED -
PLOT SCALE = 50.000' / IN.	DRAWN - SA	REVISED -
PLOT DATE = 12/6/2012	CHECKED - BKS	REVISED -
	DATE - 12/07/2012	REVISED -



STATE OF ILLINOIS
DEPARTMENT OF TRANSPORTATION

TEMPORARY TRAFFIC CONTROL SIGNAL PLAN
103RD ST. & STONY ISLAND AVE. RAMP F/RAMP H2

SCALE: AS NOTED | SHEET NO. 3 OF 4 SHEETS | STA. TO STA.

F.A.I. RTE. 94	SECTION 2012-060-BR	COUNTY COOK	TOTAL SHEETS 285	SHEET NO. 124
CONTRACT NO. 60V61			ILLINOIS FED. AID PROJECT	