
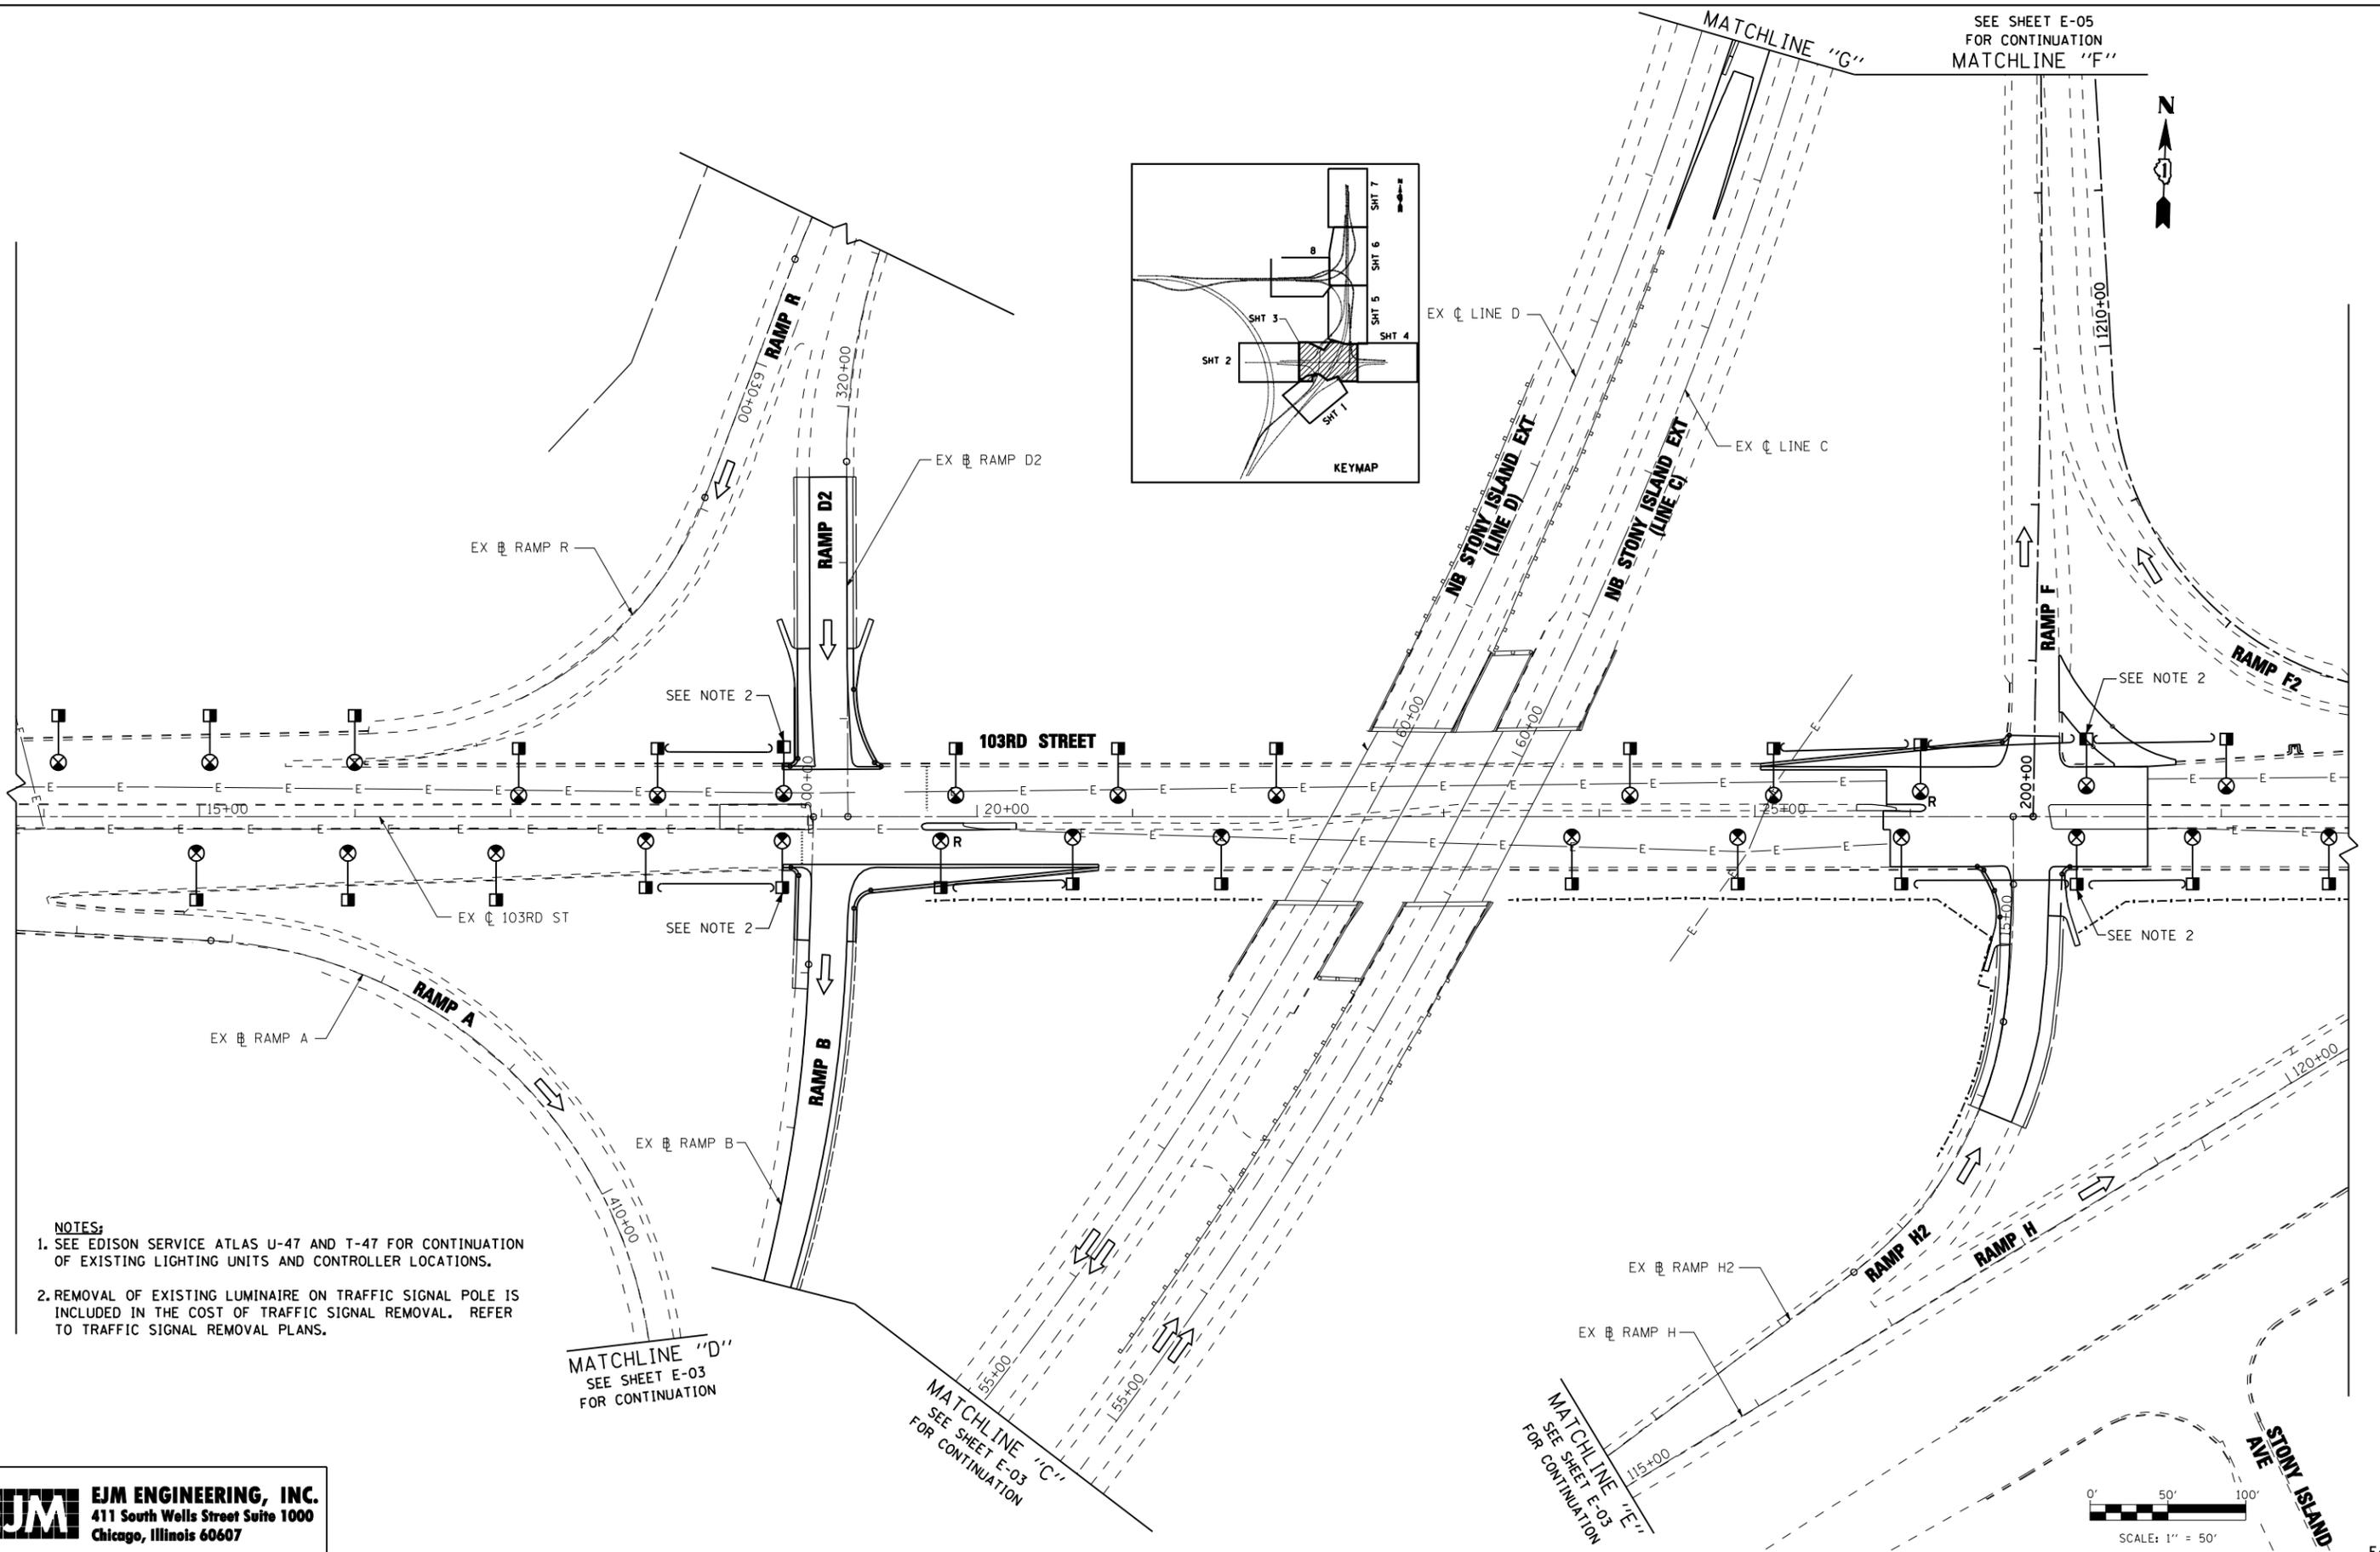


SEE SHEET E-05
FOR CONTINUATION
MATCHLINE "F"

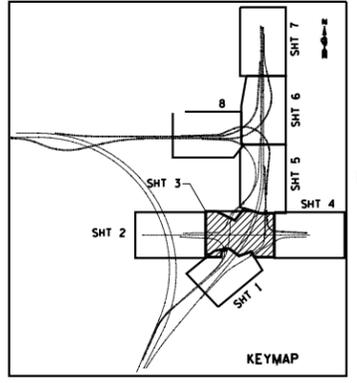

- NOTES:
1. SEE EDISON SERVICE ATLAS U-47 AND T-47 FOR CONTINUATION OF EXISTING LIGHTING UNITS AND CONTROLLER LOCATIONS.
 2. REMOVAL OF EXISTING LUMINAIRE ON TRAFFIC SIGNAL POLE IS INCLUDED IN THE COST OF TRAFFIC SIGNAL REMOVAL. REFER TO TRAFFIC SIGNAL REMOVAL PLANS.

MATCHLINE "D"
SEE SHEET E-03
FOR CONTINUATION

MATCHLINE "C"
SEE SHEET E-03
FOR CONTINUATION

MATCHLINE "E"
SEE SHEET E-03
FOR CONTINUATION

EJM ENGINEERING, INC.
411 South Wells Street Suite 1000
Chicago, Illinois 60607


FILE NAME :	USER NAME = rswanson	DESIGNED - JL	REVISED -
		DRAWN - BKG	REVISED -
	PLOT SCALE = 50.000' / IN.	CHECKED - MKR	REVISED -
	PLOT DATE = 12/18/2012	DATE - 12/07/2012	REVISED -

**STATE OF ILLINOIS
DEPARTMENT OF TRANSPORTATION**

**LIGHTING REMOVAL PLAN
103RD STREET**

SCALE: 1"=50' SHEET NO. 2 OF 5 SHEETS STA. 13+81 TO STA. 28+82

F.A.I. RTE. 94	SECTION 2012-060-BR	COUNTY COOK	TOTAL SHEETS 285	SHEET NO. 141
CONTRACT NO. 60V61				
ILLINOIS FED. AID PROJECT				

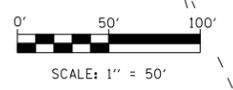

E-04
D:\projects\3810 stony island feeder - bba\project work\cadd sheets\16061-mt-light-04.dgn