


- ① 4" DOUBLE SOLID YELLOW LINE, 11' C-C
- ② 4" SKIP DASH YELLOW CENTERLINE, 10' LINE WITH 30' SPACE
- ③ 4" SKIP-DASH WHITE LINE, 10' LINE WITH 30' SPACE
- ④ 6" WHITE SKIP-DASH WHITE LINE, 2' LINE WITH 6' SPACE
- ⑤ 6" SOLID WHITE LINE, (TURN LANE LINE)
- ⑥ 24" SOLID WHITE LINE
- ⑦ 4" SOLID WHITE LINE (EDGE LINE)
- ⑧ 12" SOLID YELLOW DIAGONALS, AT 45 DEGREES
- ⑨ 12" SOLID WHITE DIAGONALS, AT 45 DEGREES
- ⑩ SOLID WHITE LETTERS AND SYMBOLS

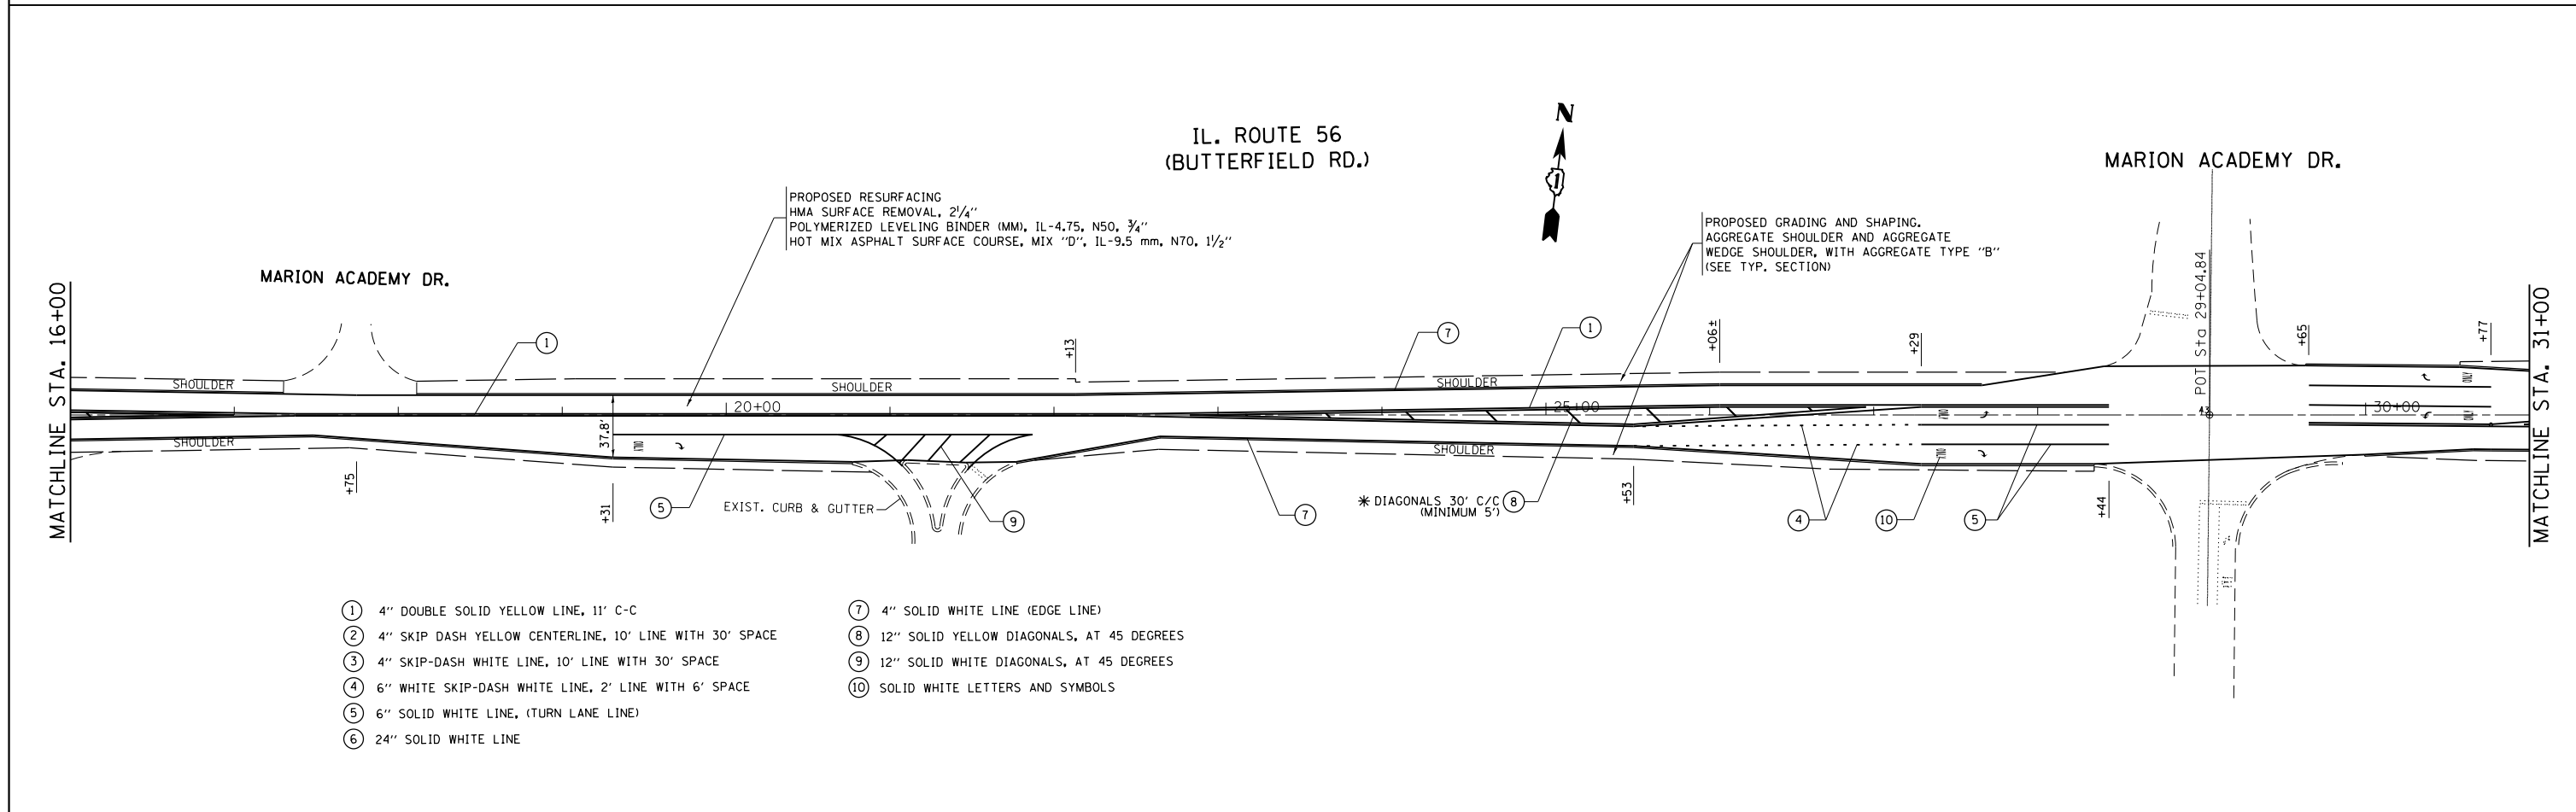

- ① 4" DOUBLE SOLID YELLOW LINE, 11' C-C
- ② 4" SKIP DASH YELLOW CENTERLINE, 10' LINE WITH 30' SPACE
- ③ 4" SKIP-DASH WHITE LINE, 10' LINE WITH 30' SPACE
- ④ 6" WHITE SKIP-DASH WHITE LINE, 2' LINE WITH 6' SPACE
- ⑤ 6" SOLID WHITE LINE, (TURN LANE LINE)
- ⑥ 24" SOLID WHITE LINE
- ⑦ 4" SOLID WHITE LINE (EDGE LINE)
- ⑧ 12" SOLID YELLOW DIAGONALS, AT 45 DEGREES
- ⑨ 12" SOLID WHITE DIAGONALS, AT 45 DEGREES
- ⑩ SOLID WHITE LETTERS AND SYMBOLS

FILE NAME =	USER NAME = gaglianob	DESIGNED -	REVISED -	<b>STATE OF ILLINOIS DEPARTMENT OF TRANSPORTATION</b>	<b>IL. ROUTE 56 (BUTTERFIELD RD.) MITCHELL RD./HART RD. TO FARNSWORTH RD./KIRK RD. EXISTING AND PROPOSED ROADWAY AND PAVEMENT MARKING PLAN</b>	F.A.P. RTE.	SECTION	COUNTY	TOTAL SHEETS	SHEET NO.	
ei:\pwork\work\pwork\gaglianob\0316270\0316270-113-shit-pmk.dgn	0316270-113-shit-pmk.dgn	DRAWN -	REVISED -			365	60 RS-4	KANE	22	8	
#MODELNAME#	PLOT SCALE = 100.0000' / 1" / 1" / 1"	CHECKED -	REVISED -			CONTRACT NO. 60V63					
	PLOT DATE = 11/30/2012	DATE -	REVISED -			ILLINOIS FED. AID PROJECT					