


PAVEMENT MARKING LEGEND

- ① 4" WHITE LANE LINE (30' SKIP 10' DASH)
- ② 6" WHITE DOTTED LINE (6' SKIP 2' DASH)
- ③ 4" SOLID WHITE LINE
- ④ 4" SOLID YELLOW LINE
- ⑤ 4" DOUBLE YELLOW LINE 11" C-C
- ⑥ 6" WHITE LINE
- ⑦ 24" WHITE - SOLID (STOP BAR)
- ⑧ 8" WHITE - LETTERS AND SYMBOLS
- ⑨ 12" YELLOW - RT. 45 DIAGONAL @ 30' C-C (MEDIAN)
- ⑩ 12" YELLOW - RT. 45 DIAGONAL @ 70' C-C (MEDIAN)
- ⑪ CROSSWALK PAVEMENT MARKING 12" WIDE @ 6" APART (SOLID WHITE)
- ⑫ CROSSWALK PAVEMENT MARKING (6' LONGITUDINAL BARS) 12" WIDE AT 90 DEGREES 2" APART (SOLID WHITE)
- ⑬ 4" YELLOW LINES 5-1/2' C-C

NOTE

PAVEMENT MARKING SHALL BE THERMOPLASTIC OF THE EXTRUDED TYPE AND SHOULD BE PLACED IN ACCORDANCE WITH THE DISTRICT ONE "TYPICAL PAVEMENT MARKING DETAILS".  
 RAISED REFLECTIVE PAVEMENT MARKERS SHALL BE IN ACCORDANCE WITH THE DISTRICT ONE "TYPICAL APPLICATION RAISED REFLECTIVE PAVEMENT MARKERS DETAILS".

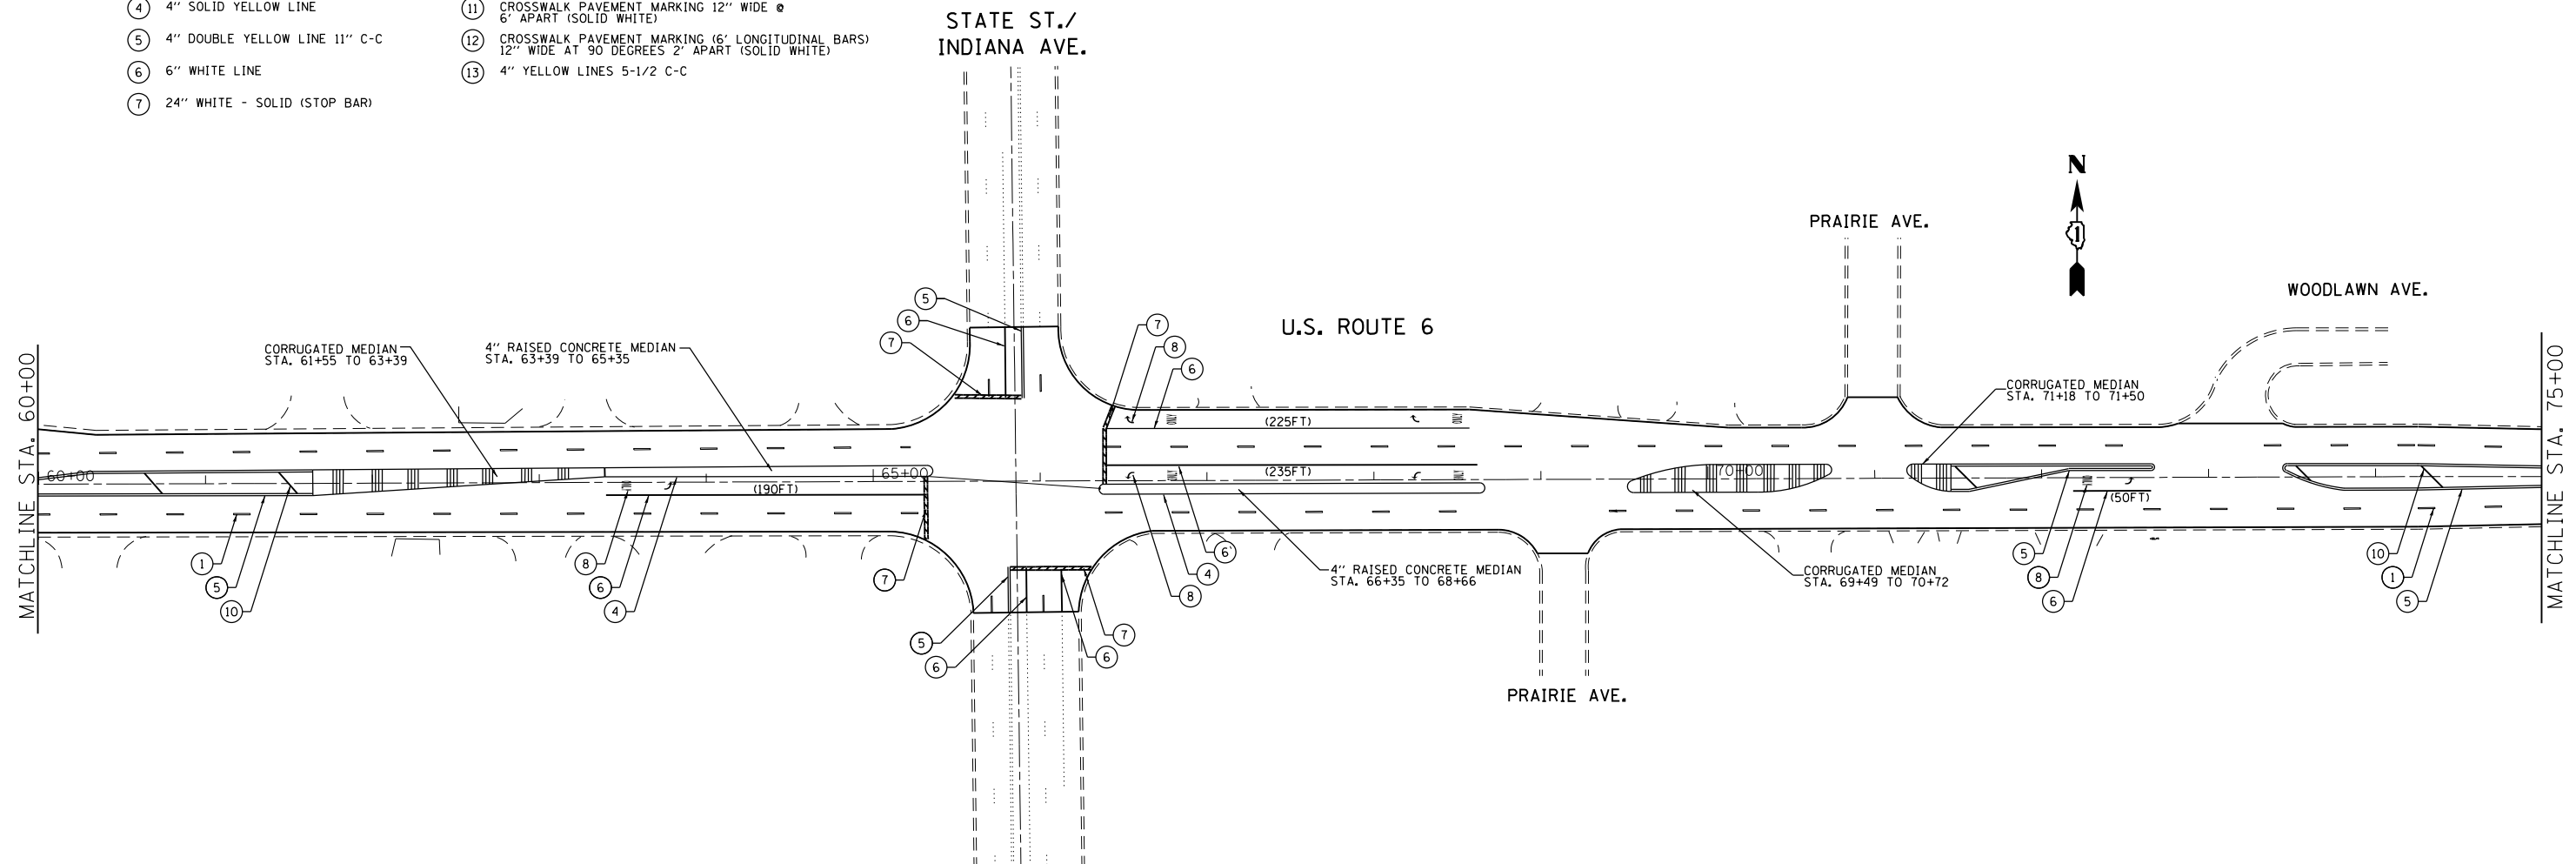

FILE NAME =	USER NAME = bigateo00	DESIGNED -	REVISED -
et:\pw\work\p1dot\bigateo00\d0331360\011\913-sh-t-plan.dgn		DRAWN -	REVISED -
	PLOT SCALE = 100.0000' / in.	CHECKED -	REVISED -
*MODELNAME*	PLOT DATE = 2/15/2013	DATE -	REVISED -

STATE OF ILLINOIS  
DEPARTMENT OF TRANSPORTATION

ROADWAY AND PAVEMENT MARKING PLAN  
U.S. ROUTE 6 (UNION AVE. - I-94)

SCALE: 1"=50' SHEET OF SHEETS STA. TO STA.

F.A.P. RTE.	SECTION	COUNTY	TOTAL SHEETS	SHEET NO.
351	(539 & 3339) RS-1	COOK	32	7
CONTRACT NO. 60W17				
ILLINOIS FED. AID PROJECT				