

PLANNED	DATE
BY	
NO.	
NO.	
NO.	
NO.	
NO.	
NO.	

PROFILING	DATE
BY	
NO.	
NO.	
NO.	
NO.	
NO.	
NO.	

COMPANY NAME: HRGreen
 PROJECT CONTACT: 2/13/2013 8:38:04 AM
 CLIENT: 639 rmain1.us20.dgn
 FILE NAME: Pdf.youit
 PLOT DRIVER: gtrander@hrgreen.com
 PEN TABLE:



USER NAME = spornal	DESIGNED DCJ	REVISED -
PLOT SCALE = 1" = 50'	DRAWN SMP	REVISED -
PLOT DATE = 2/13/2013	CHECKED - TEH	REVISED -
	DATE - 2/5/13	REVISED -

STATE OF ILLINOIS
 DEPARTMENT OF TRANSPORTATION

REMOVAL PLAN
 U.S. ROUTE 20

SCALE: 1" = 50' SHEET NO. 1 OF 3 SHEETS STA. 198+06.00 TO STA. 211+75.00

F.A.U. RIE.	SECTION	COUNTY	TOTAL SHEETS	SHEET NO.
4087	98-0024-00-WR	MCHENRY	115	23
CONTRACT NO. 63532				
FED. ROAD DIST. NO. ILLINOIS FED. AID PROJECT				

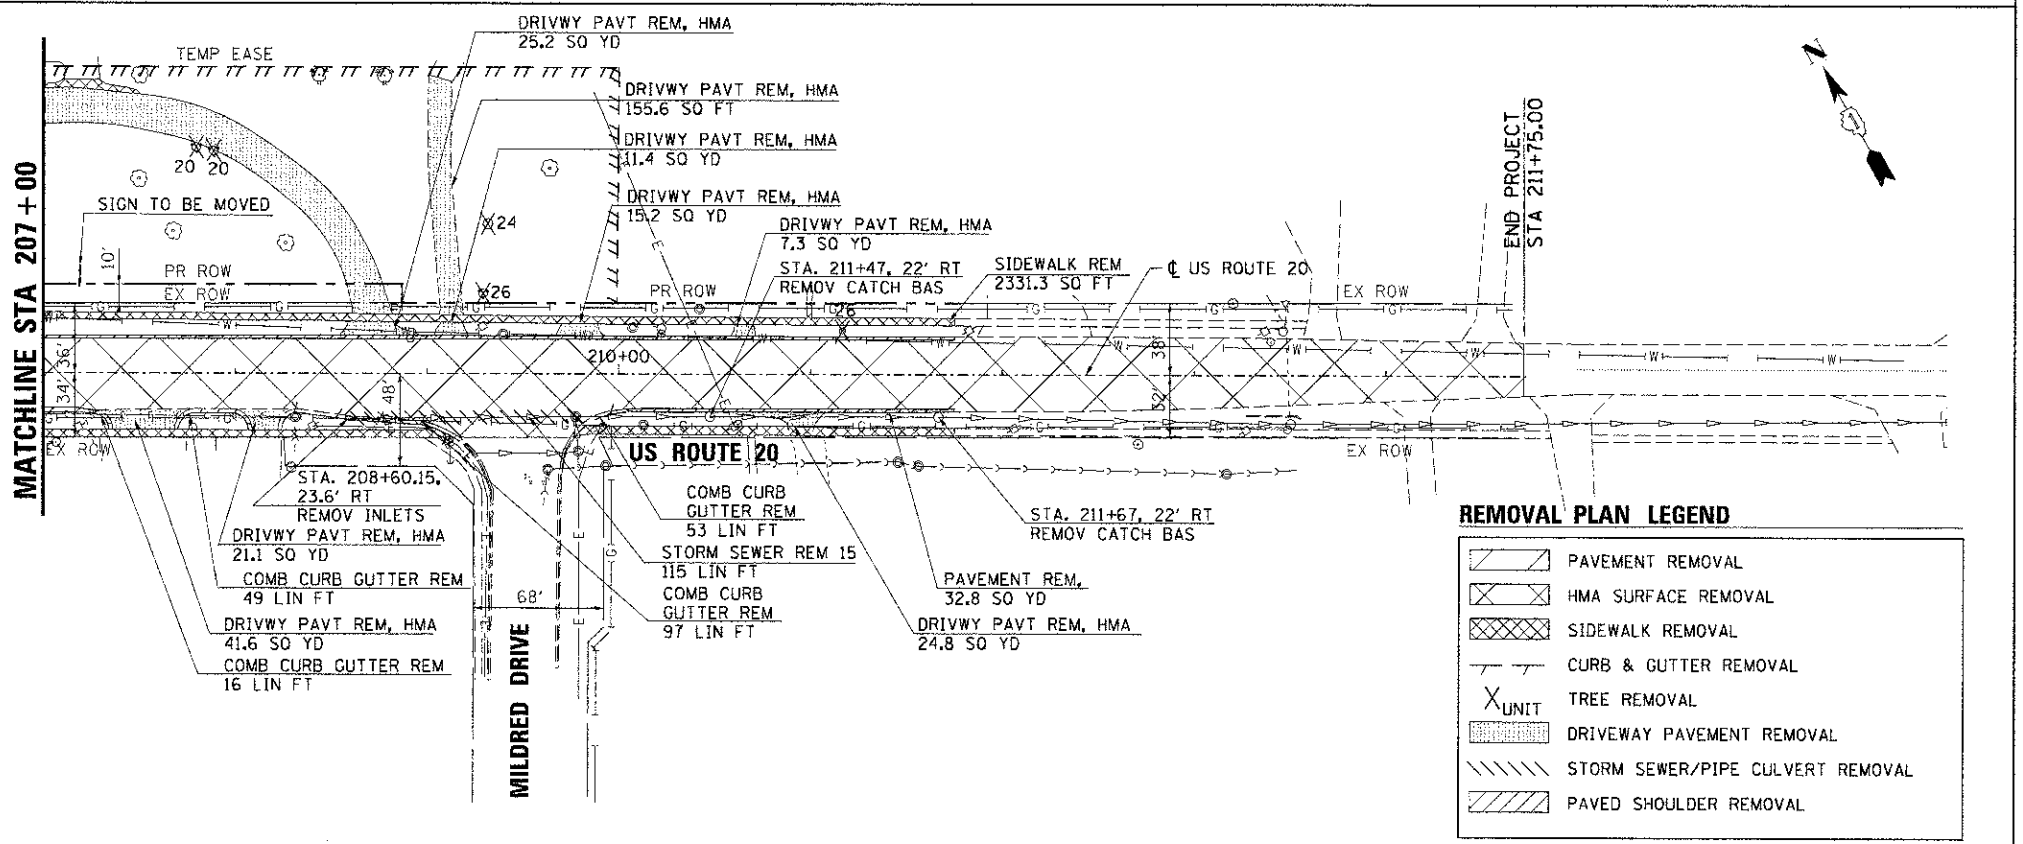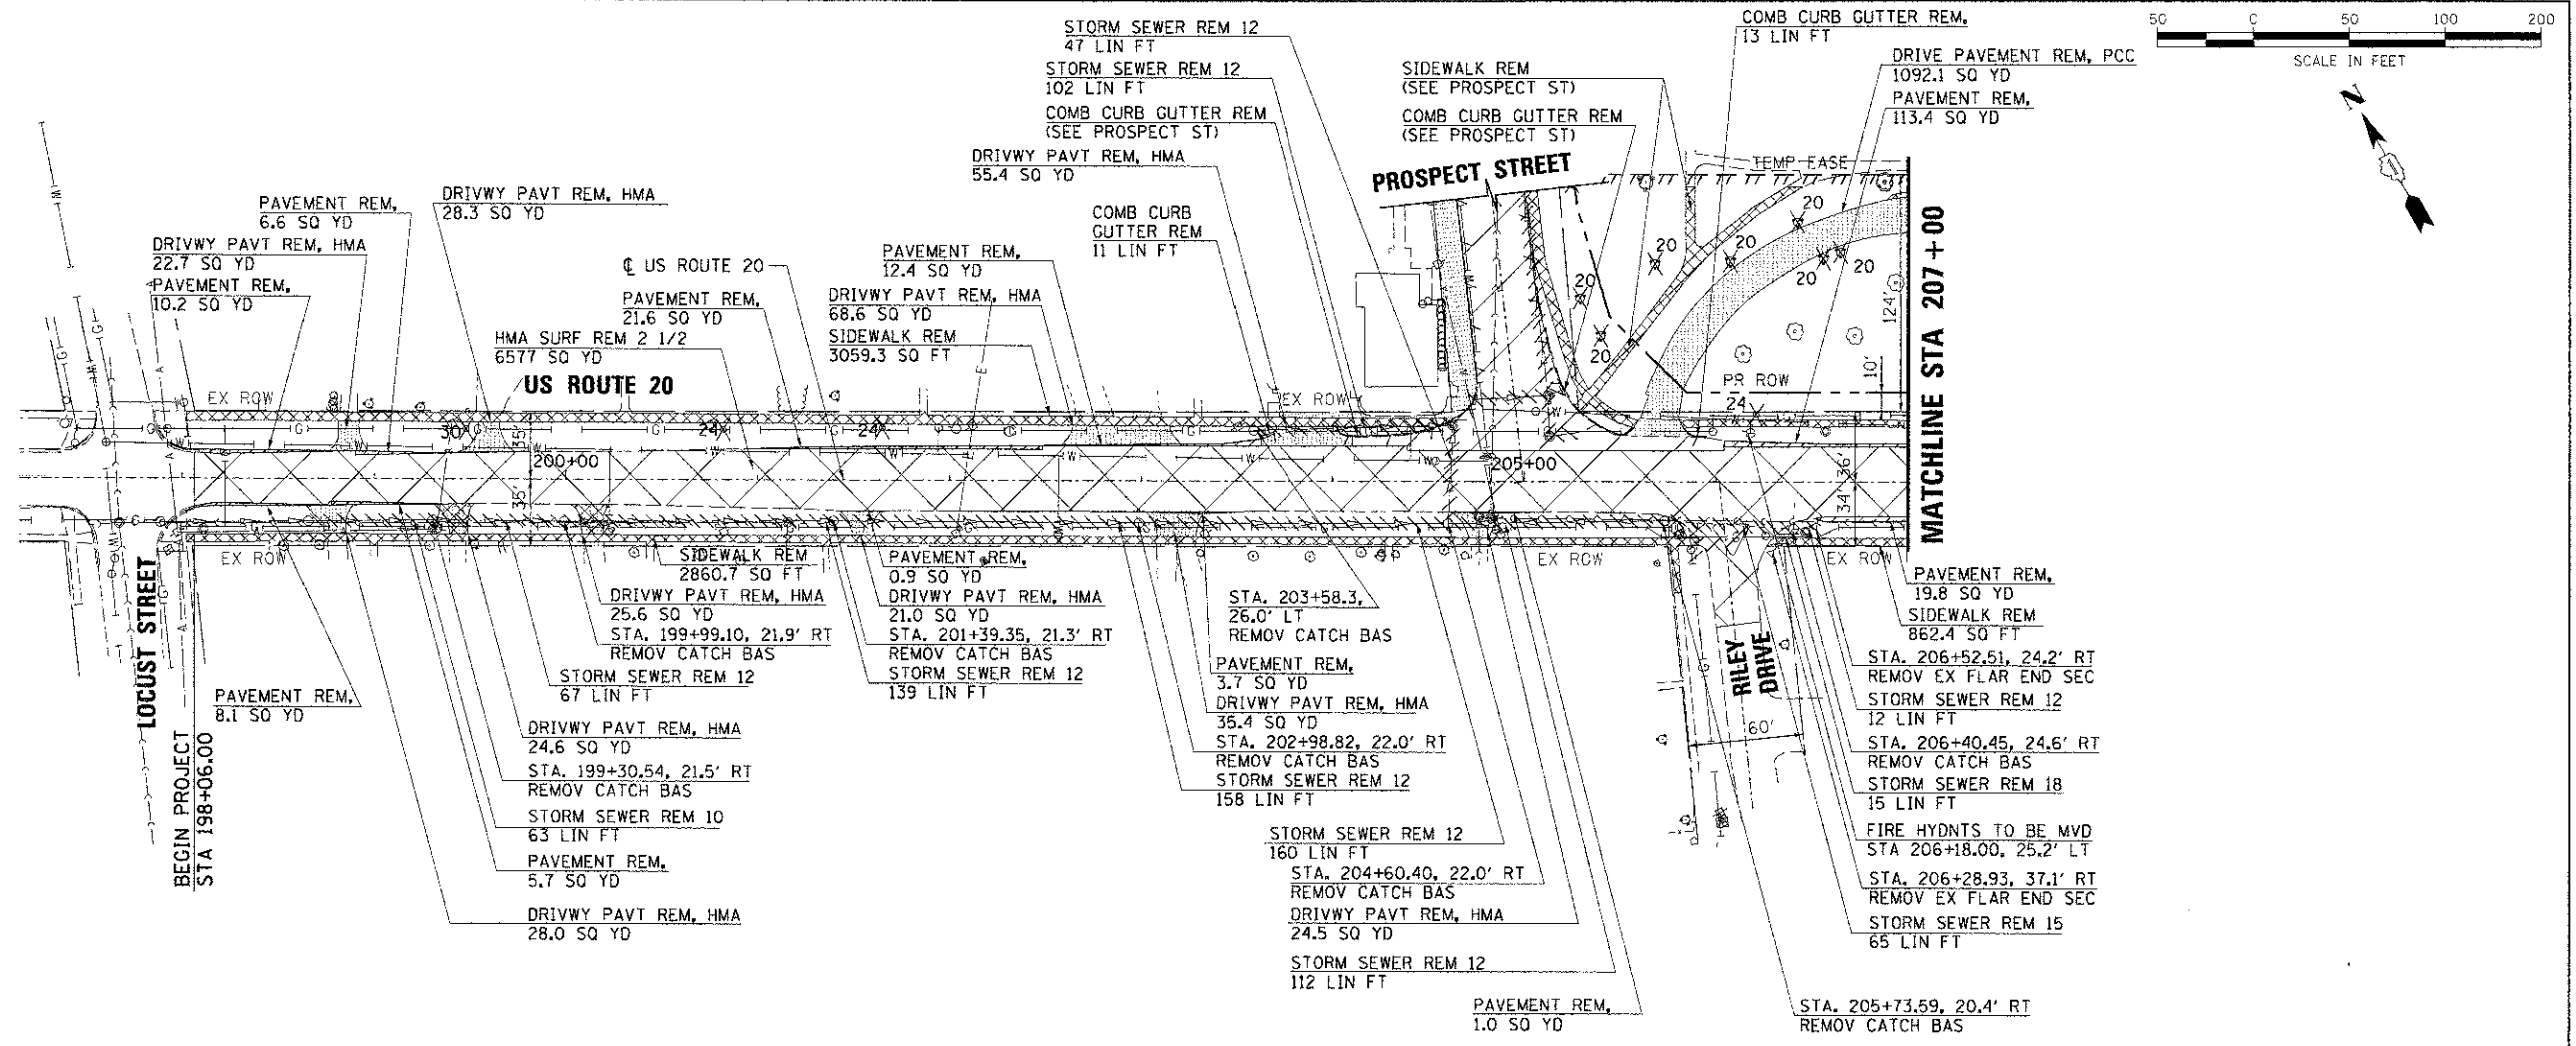

REMOVAL PLAN LEGEND

[Symbol]	PAVEMENT REMOVAL
[Symbol]	HMA SURFACE REMOVAL
[Symbol]	SIDEWALK REMOVAL
[Symbol]	CURB & GUTTER REMOVAL
[Symbol]	TREE REMOVAL
[Symbol]	DRIVEWAY PAVEMENT REMOVAL
[Symbol]	STORM SEWER/PIPE CULVERT REMOVAL
[Symbol]	PAVED SHOULDER REMOVAL