


PLAN	SURVEYED	DATE
	NOTED	
	CHECKED	
	BY	
	NO. OF WAY CHECKED	
	CADD FILE NAME	

PROFILE	SURVEYED	DATE
	NOTED	
	CHECKED	
	BY	
	NO. OF WAY CHECKED	
	STRUCTURE NOTATIONS CHECKED	

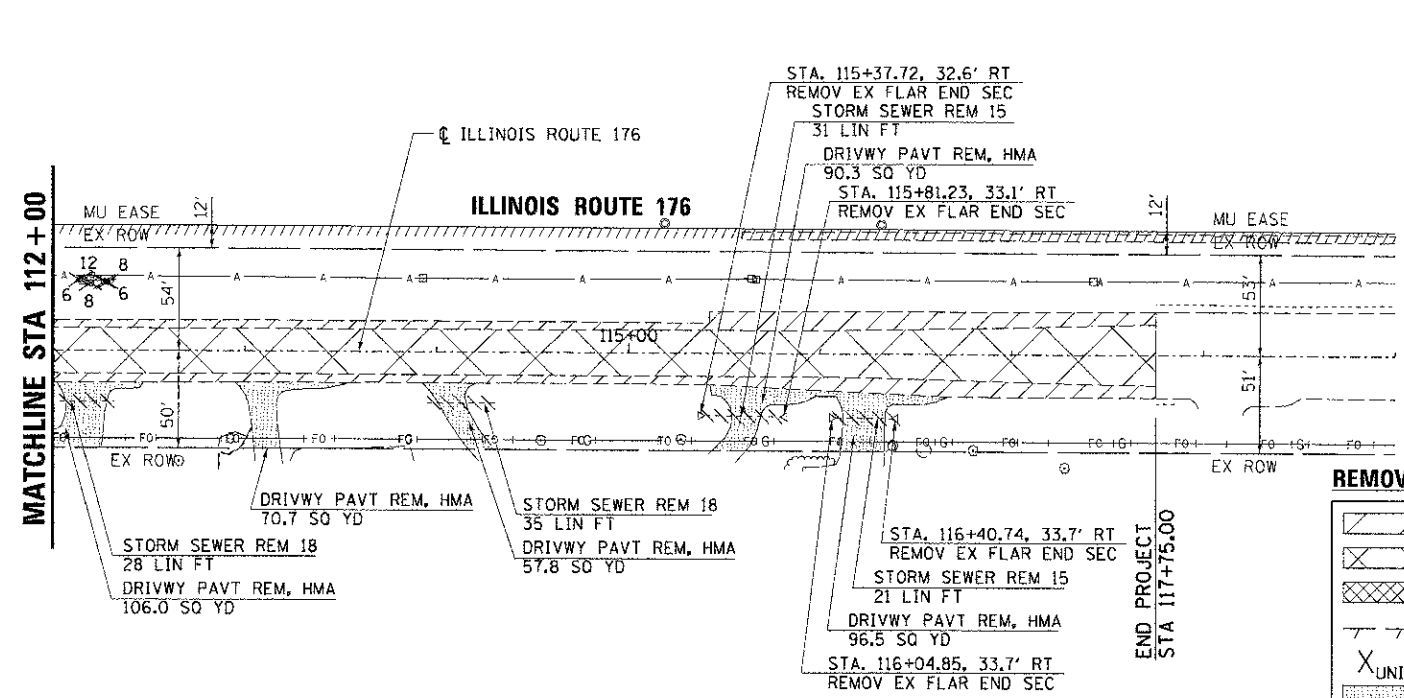

REMOVAL PLAN LEGEND

[Symbol]	PAVEMENT REMOVAL
[Symbol]	HMA SURFACE REMOVAL
[Symbol]	SIDEWALK REMOVAL
[Symbol]	CURB & GUTTER REMOVAL
[Symbol]	TREE REMOVAL
[Symbol]	DRIVEWAY PAVEMENT REMOVAL
[Symbol]	STORM SEWER/PIPE CULVERT REMOVAL
[Symbol]	PAVED SHOULDER REMOVAL

COMPANY NAME: HRGreen
 PROJECT CONTACT: HRGreen.com
 CLIENT: 2/13/2013 8:38:17 AM
 DATE PLOTTED: 2/13/2013 8:38:17 AM
 FILE NAME: G:\8_road\1176.dwg
 PLOT ORIGIN: pcf, jyy, rff
 PLOT TABLE: standard.ctb



USER NAME = spornal	DESIGNED DCJ	REVISED -
PLOT SCALE = 1" = 50'	DRAWN SMP	REVISED -
PLOT DATE = 2/13/2013	CHECKED - TEH	REVISED -
	DATE - 2/5/13	REVISED -

**STATE OF ILLINOIS
DEPARTMENT OF TRANSPORTATION**

REMOVAL PLAN ILLINOIS ROUTE 176	
SCALE: 1" = 50'	SHEET NO. 3 OF 3 SHEETS
STA. 102+50.00 TO STA. 117+75.00	

F.A.U. NO. 4087	SECTION 98-0024-00-WR	COUNTY MCHENRY	TOTAL SHEETS 115	SHEET NO. 25
CONTRACT NO. 63532				
FED. ROAD DIST. NO. ILLINOIS FED. AID PROJECT				