



PLAN	SURVEYED	DATE
NOTE BOOK NO.	BY	
	AT	
	CONTRACT	
	NO.	

PROFILE	SURVEYED	DATE
NOTE BOOK NO.	BY	
	AT	
	CONTRACT	
	NO.	


COMPANY NAME: HRGreen
 PROJECT CONTACT: HRGreen.com
 CLIENTS: 2/8/2013 Initial PM
 DATE PLOTTED: 6/8_mstfyp02.dgn
 FILE NAME: paf_2/2/13
 PLOT DRIVER: 8/10/09-g-Trans.tbl
 PLOT TABLE:

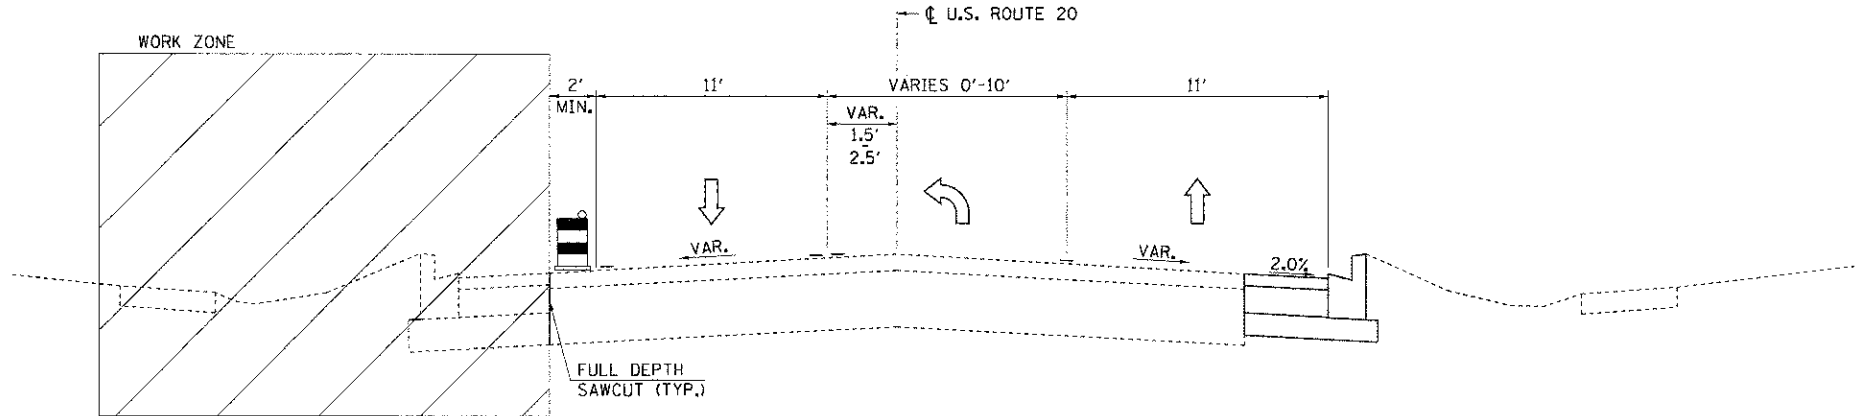

U.S. ROUTE 20 - STAGE 2
 STA 198+06.00 TO STA 213+00.00

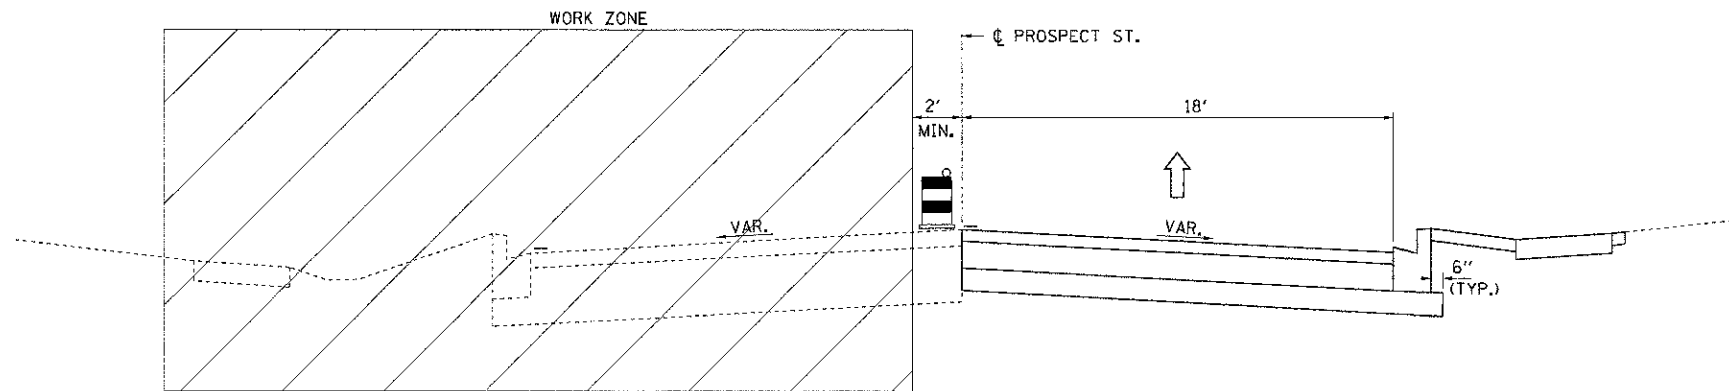

PROSPECT STREET - STAGE 2
 STA 10+00.00 TO STA 24+80.00
 STA 45+55.00 TO STA 51+00.00

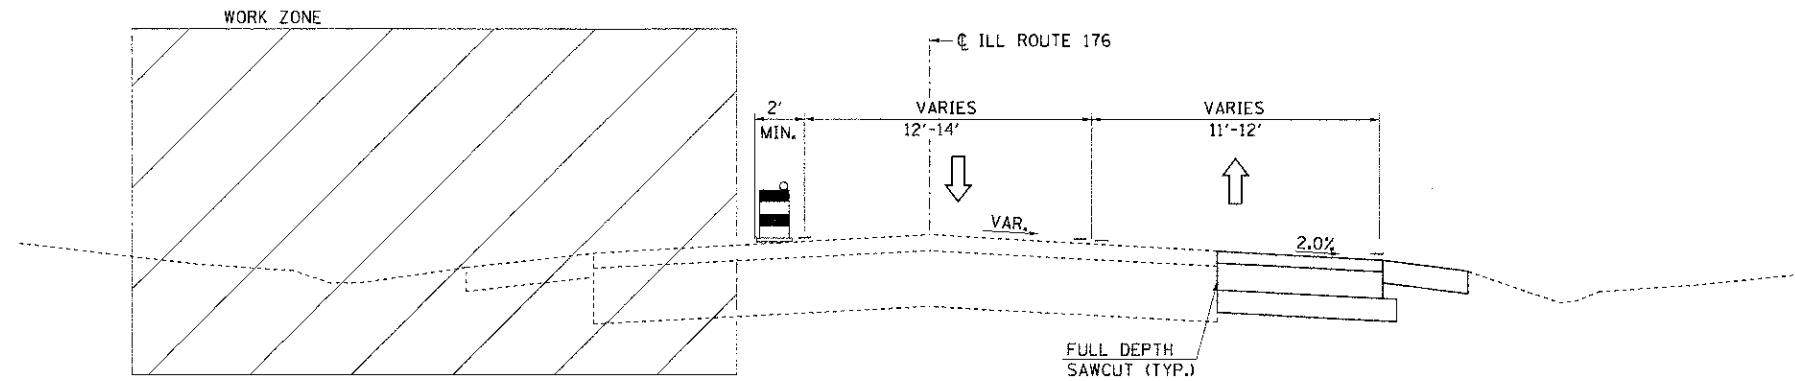

ILL ROUTE 176 - STAGE 2
 STA 102+50.00 TO STA 117+75.00

USER NAME = sparnal	DESIGNED DCJ	REVISED -
	DRAWN SMP	REVISED -
PLOT SCALE = N/A	CHECKED - TEH	REVISED -
PLOT DATE = 2/8/2013	DATE - 2/5/13	REVISED -

**STATE OF ILLINOIS
 DEPARTMENT OF TRANSPORTATION**

**SUGGESTED MAINTENANCE OF TRAFFIC - STAGE 2
 TYPICAL SECTIONS**
 SCALE: N/A SHEET NO. 3 OF 10 SHEETS STA. TO STA.

F.A.I.R.E.	SECTION	COUNTY	TOTAL SHEETS	SHEET NO.
4087	98-0024-00-WR	MCHENRY	115	34
CONTRACT NO. 63532			FED. ROAD DIST. NO. ILLINOIS FED. AID PROJECT	