
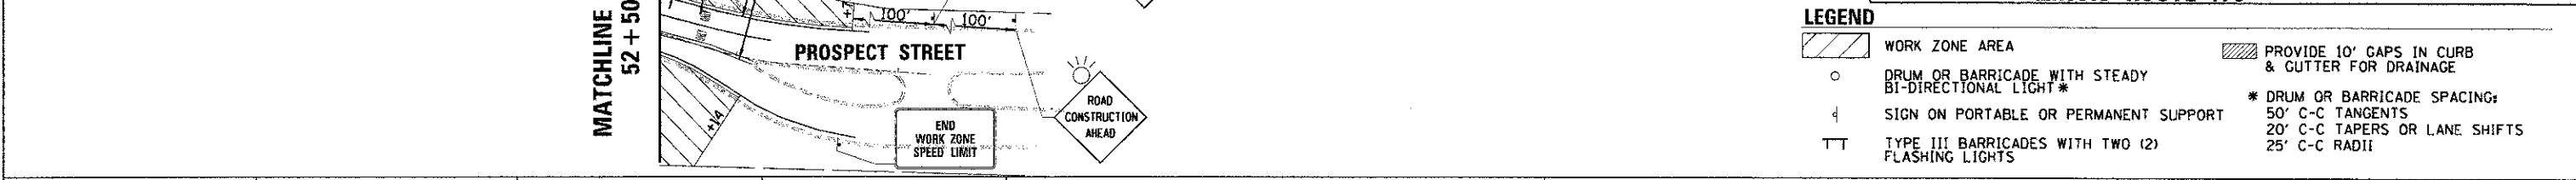
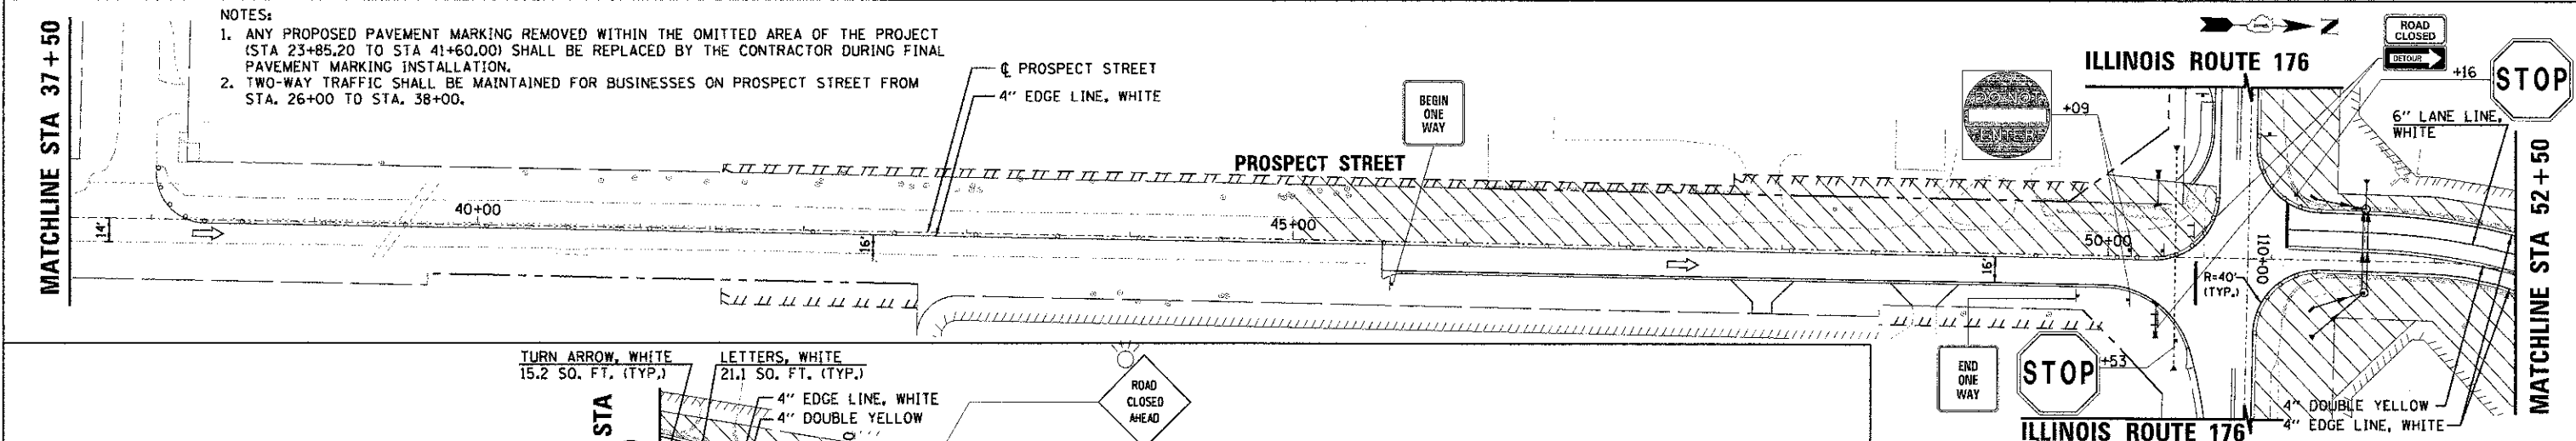
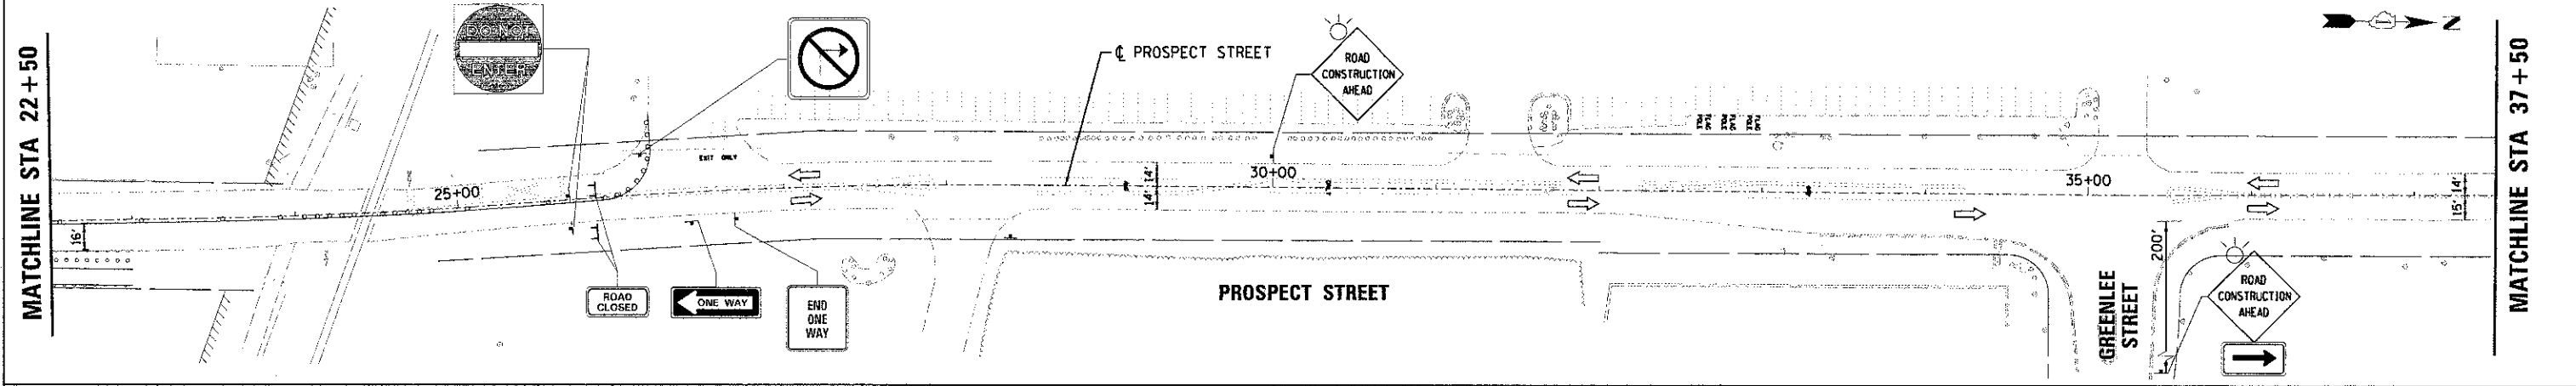


PLAN  
 SURVEYED...  
 ALIGNED...  
 CHECKED...  
 DATE...  
 BY...  
 NOTE BOOK...  
 NO....

PROFILE  
 SURVEYED...  
 CHECKED...  
 DATE...  
 BY...  
 NOTE BOOK...  
 NO....

COMPANY NAME:  
 PROJECT CONTACT:  
 CLIENT:  
 DATE PLOTTED:  
 FILE NAME:  
 PLOT DRIVER:  
 PEN TABLE:

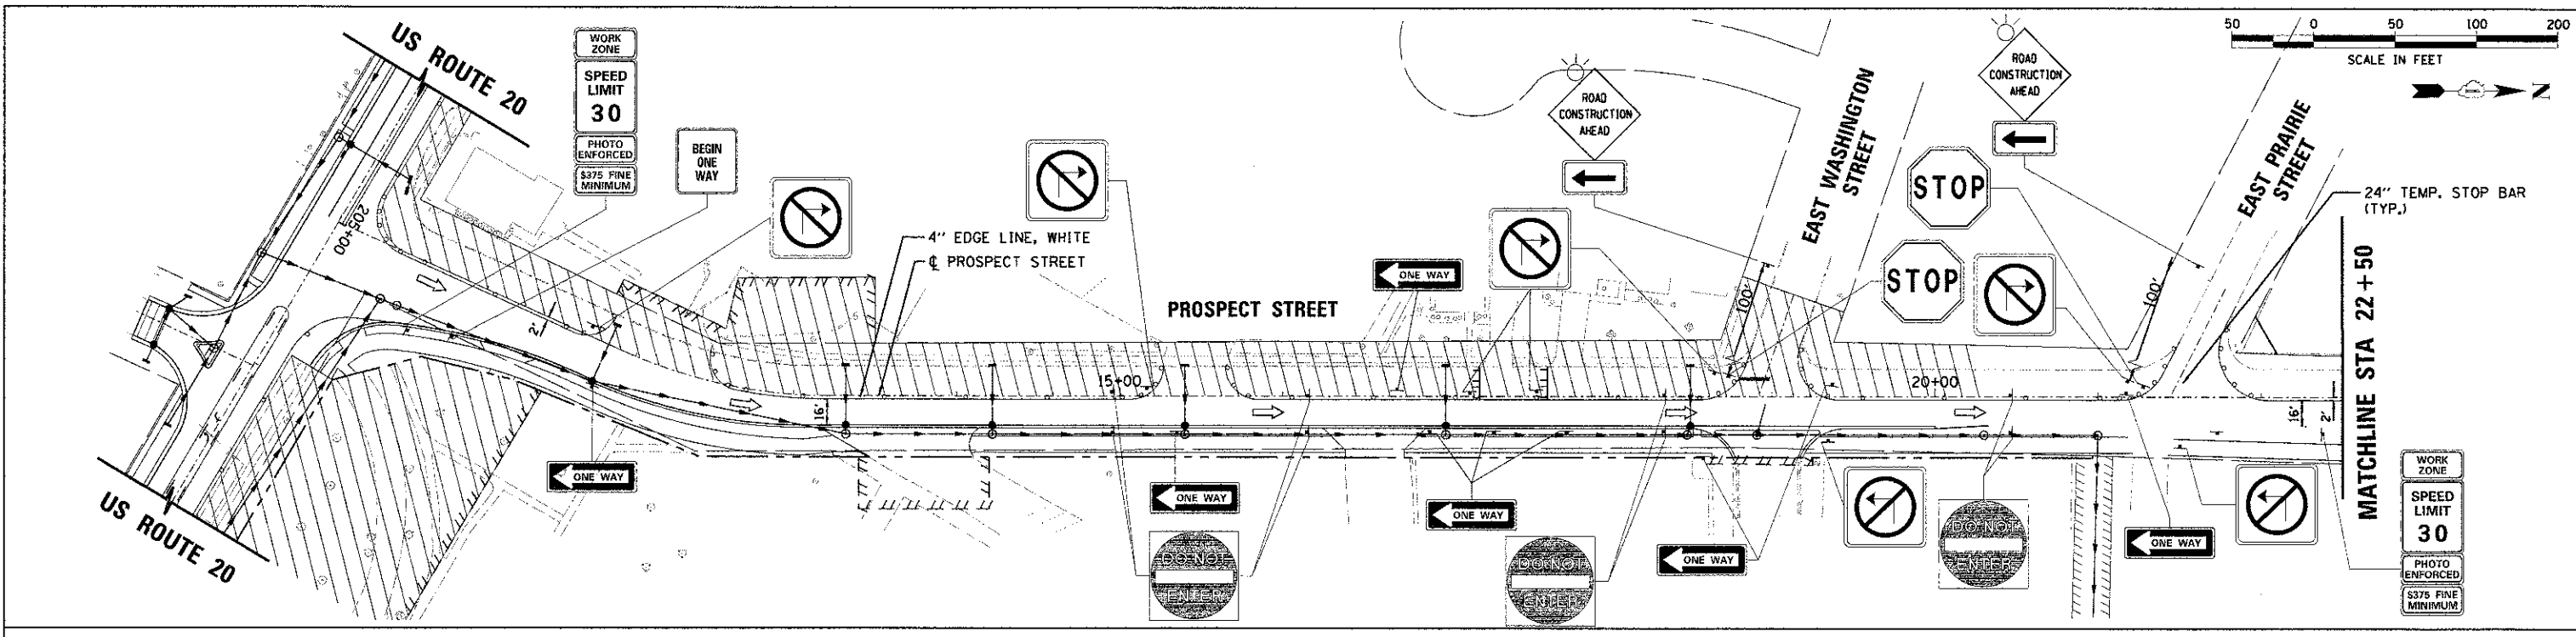

USER NAME = spornel	DESIGNED DCJ	REVISED -
PLOT SCALE = 1" = 50'	DRAWN SMP	REVISED -
PLOT DATE = 3/22/2013	CHECKED - TEH	REVISED -
	DATE - 2/5/13	REVISED -

STATE OF ILLINOIS  
 DEPARTMENT OF TRANSPORTATION

SUGGESTED MAINTENANCE OF TRAFFIC - STAGE 2  
 PROSPECT STREET  
 SCALE: 1" = 50' SHEET NO. 9 OF 10 SHEETS STA. 10+00.00 TO STA. 53+70.00

F.A.D. RTE. 4087	SECTION 98-0024-00-WR	COUNTY MCHENRY	TOTAL SHEETS 115	SHEET NO. 40
FED. ROAD DIST. NO. ILLINOIS FED. AID PROJECT			CONTRACT NO. 63532	