


PLAN	DATE
BY	
REVISIONS	
DATE	
BY	
DESCRIPTION	
NO.	

PROFILE	DATE
BY	
REVISIONS	
DATE	
BY	
DESCRIPTION	
NO.	

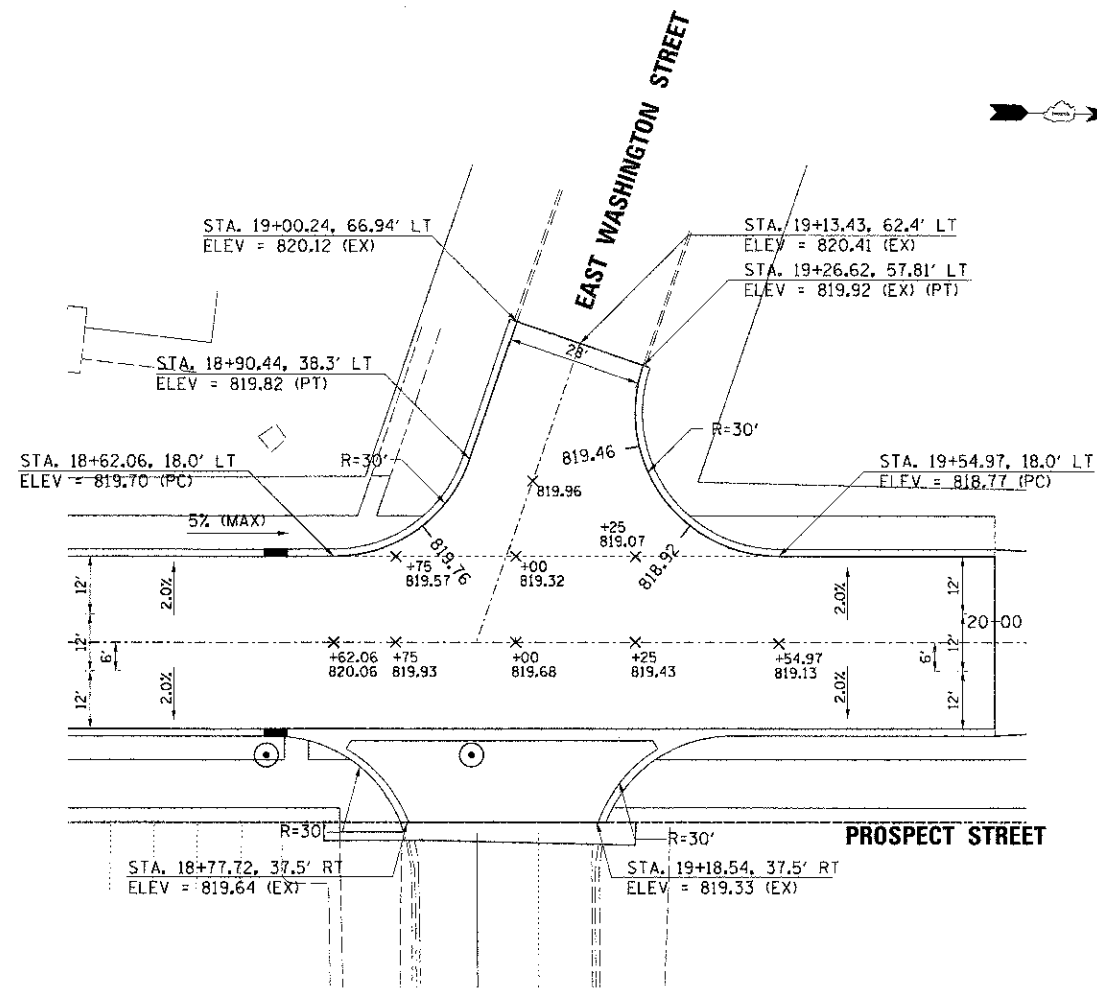

- NOTES:
1. ALL STATIONS AND ELEVATION TO EDGE OF PROPOSED PAVEMENT UNLESS OTHERWISE NOTED.
 2. CURB RETURN ELEVATIONS ARE SHOWN AT 20' INCREMENTS BEGINNING AT THE PROPOSECT ST. PC.



COMPANY NAME: HRGreen
 PROJECT CONTACT: HRGreen.com
 DATE PLOTTED: 2/8/2013 10:42 AM
 FILE NAME: 632_jnt02_pross.dgn
 PLOT DIRECTOR: pdt.jvair
 PLOT TABLE: Standard Trans.tbl



USER NAME = sbernal	DESIGNED DCJ	REVISED -
	DRAWN SMP	REVISED -
PLOT SCALE = 1" = 20'	CHECKED - TEH	REVISED -
PLOT DATE = 2/8/2013	DATE - 2/5/13	REVISED -

STATE OF ILLINOIS
 DEPARTMENT OF TRANSPORTATION

INTERSECTION PAVEMENT ELEVATION PLAN
 PROSPECT STREET

SCALE: 1" = 20' SHEET NO. 2 OF 4 SHEETS STA. TO STA.

F.A.H. RTE.	SECTION	COUNTY	TOTAL SHEETS	SHEET NO.
4087	98-0024-00-WR	MCHENRY	115	53
CONTRACT NO. 63532				
FED. ROAD DIST. NO. ILLINOIS FED. AID PROJECT				