



PLAN	SURVEYED	BY	DATE
NOTE BOOK	ALIGNED		
NO.	BY		
	FILE NAME		
	FILE NAME		

PROFILE	SURVEYED	BY	DATE
NOTE BOOK	GRADES CHECKED		
NO.	B.M. NOTED		
	STRUCTURE NOTATIONS CHFD		

COMPANY NAME: HRGreen
 PROJECT CONTACT: HRGreen.com
 CLIENTS: MARENGO COMMUNITY MIDDLE SCHOOL
 DATE PLOTTED: 3/22/2013 11:56:25 AM
 FILE NAME: 635_0024_00_WR_PAVEN
 PLOT DRIVERS: pct, tplot
 PEN TABLE: desc, standard-trong - Copy.tbl

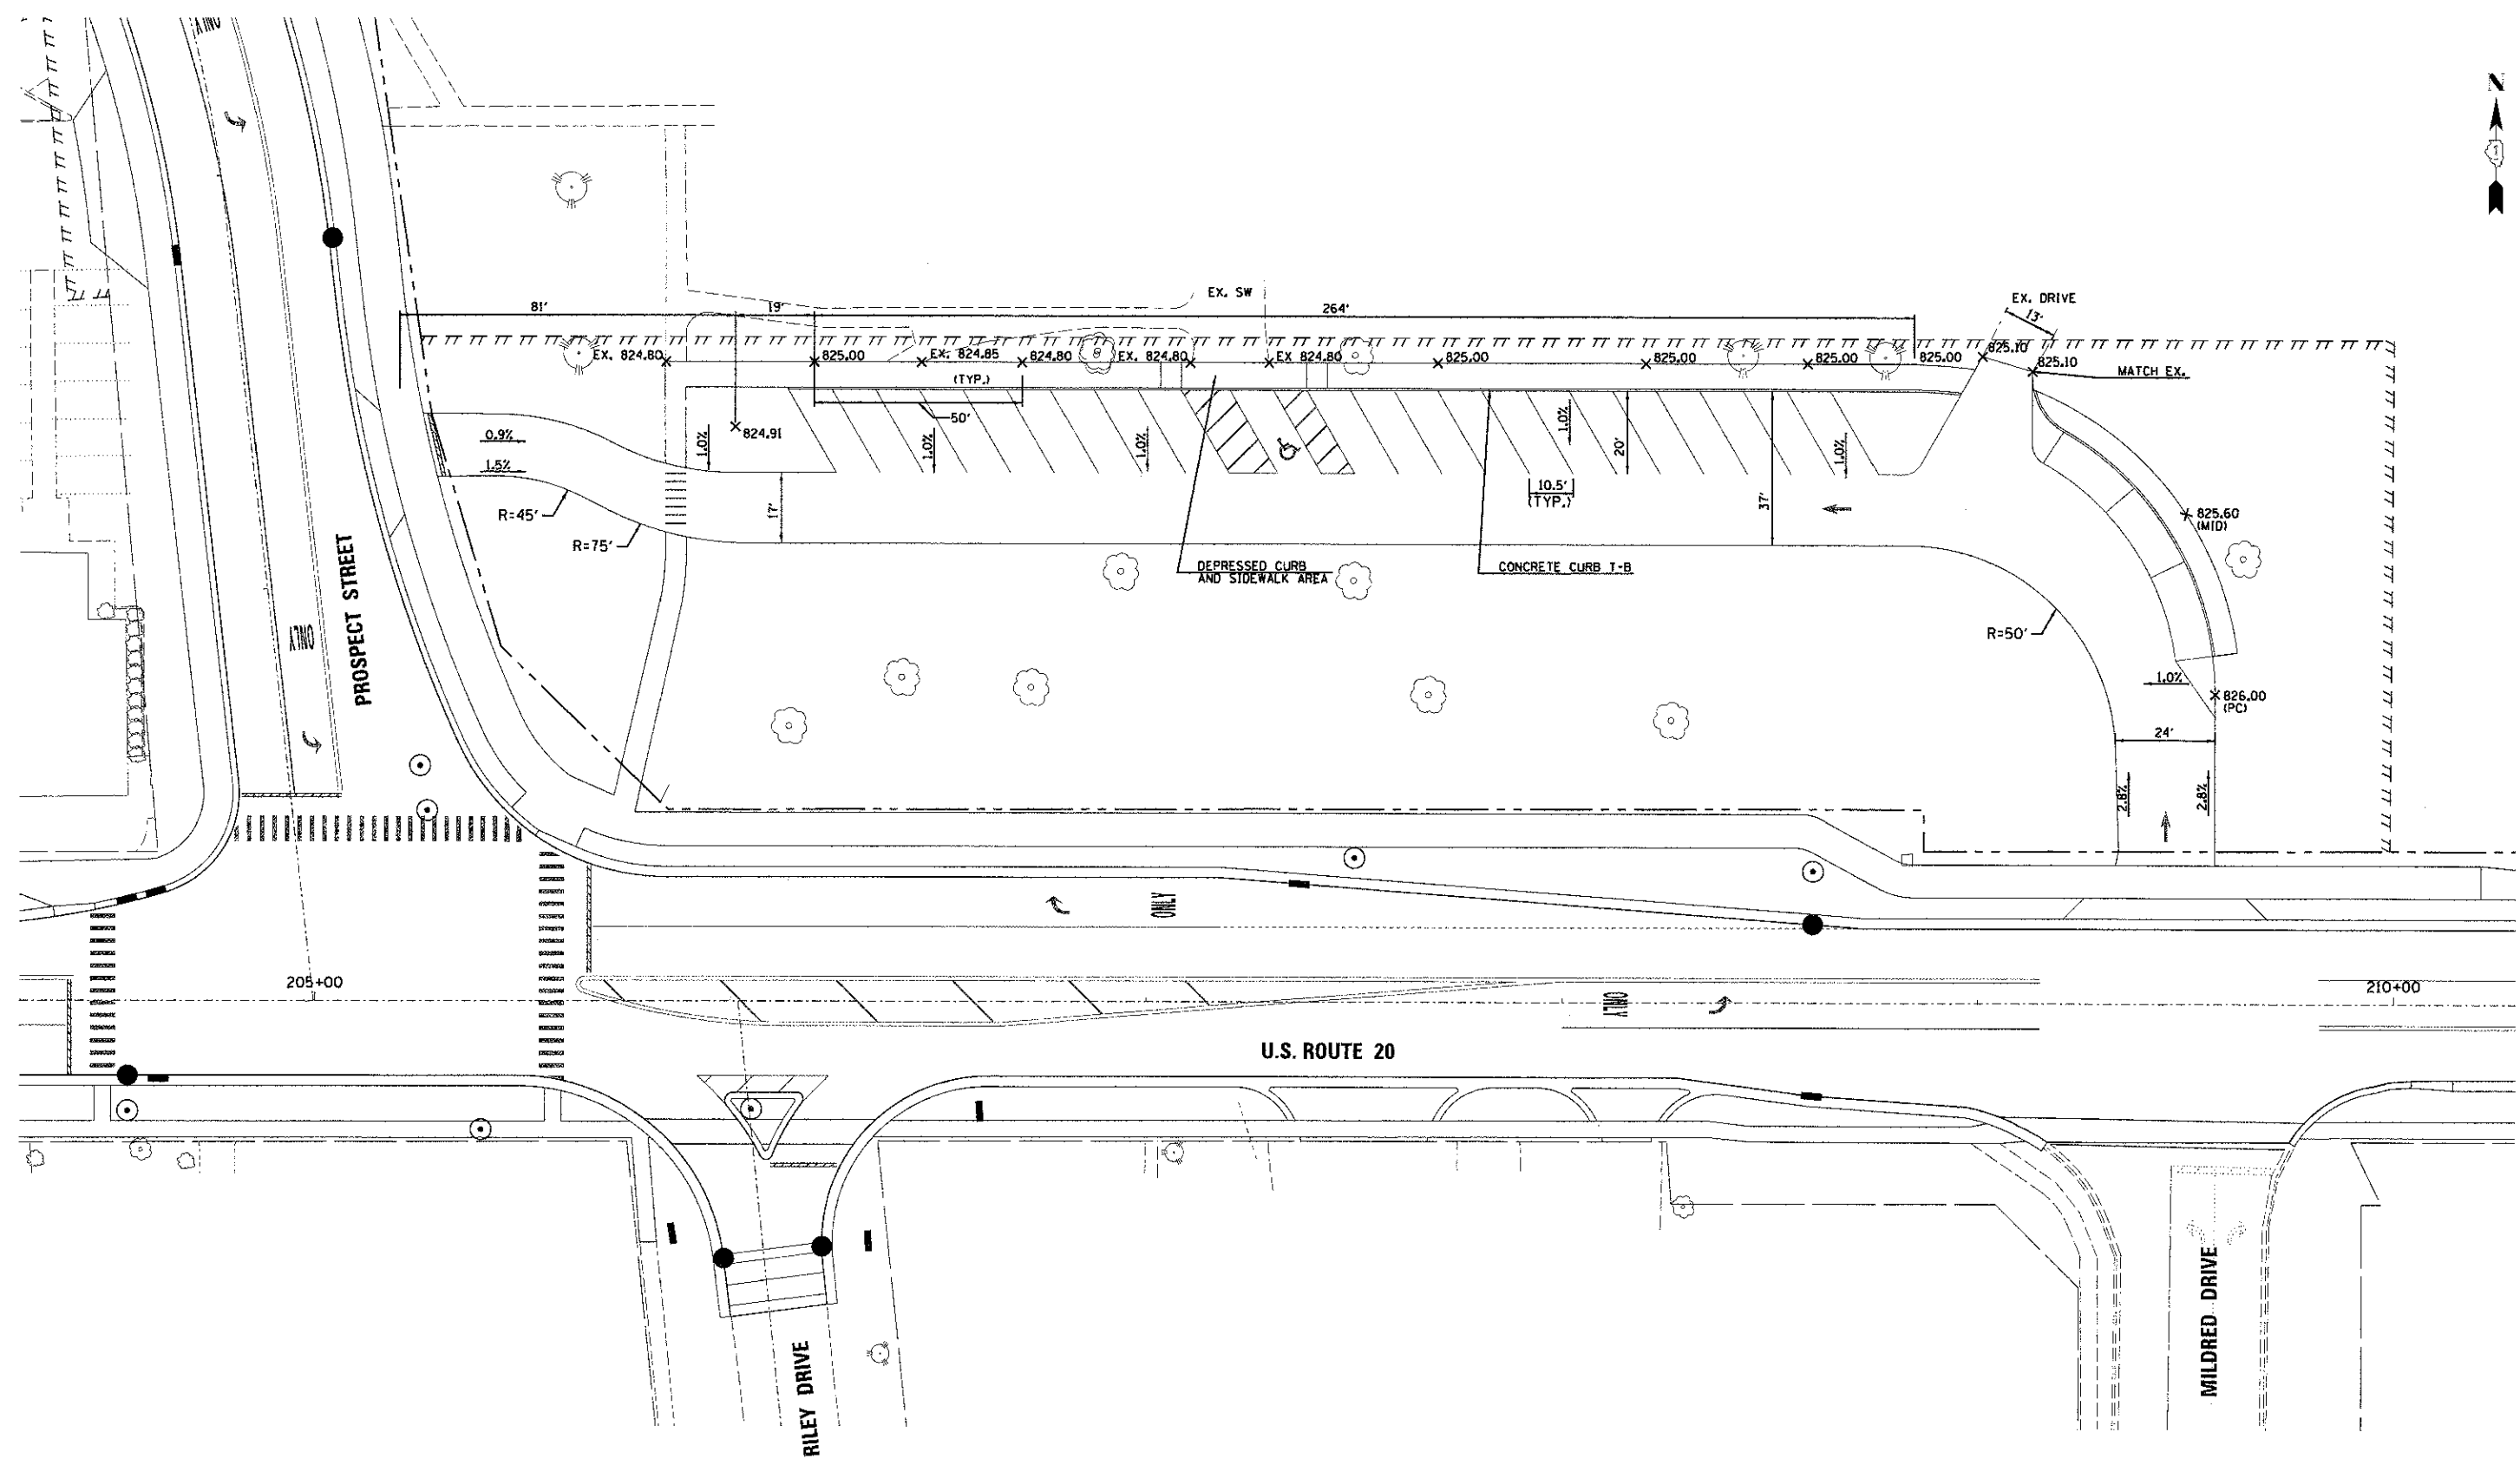

GRAPHIC SCALE

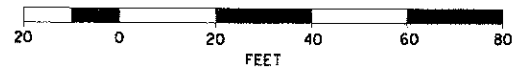

USER NAME = spenal	DESIGNED DCJ	REVISED -
PLOT SCALE =	DRAWN SMP	REVISED -
PLOT DATE = 3/22/2013	CHECKED - TEH	REVISED -
	DATE - 2/5/13	REVISED -

STATE OF ILLINOIS
 DEPARTMENT OF TRANSPORTATION

INTERSECTION PAVEMENT ELEVATION PLAN
 MARENGO COMMUNITY MIDDLE SCHOOL ENTRANCE

SCALE: SHEET NO. 4 OF 4 SHEETS STA. TO STA.

F.A.U. RTE.	SECTION	COUNTY	TOTAL SHEET NO.
4087	98-0024-00-WR	MCHENRY	115 55
FED. ROAD DIST. NO.	(ILLINOIS) FED. AID PROJECT	CONTRACT NO.	63532

