


FINAL SURVEY	BY	DATE
SURVEYED		
PLOTTED		
TEMPLATE		
NOTE BOOK		
AREAS CHECKED		
NO.		

ORIGINAL SURVEY	BY	DATE
SURVEYED		
PLOTTED		
TEMPLATE		
NOTE BOOK		
AREAS CHECKED		
NO.		

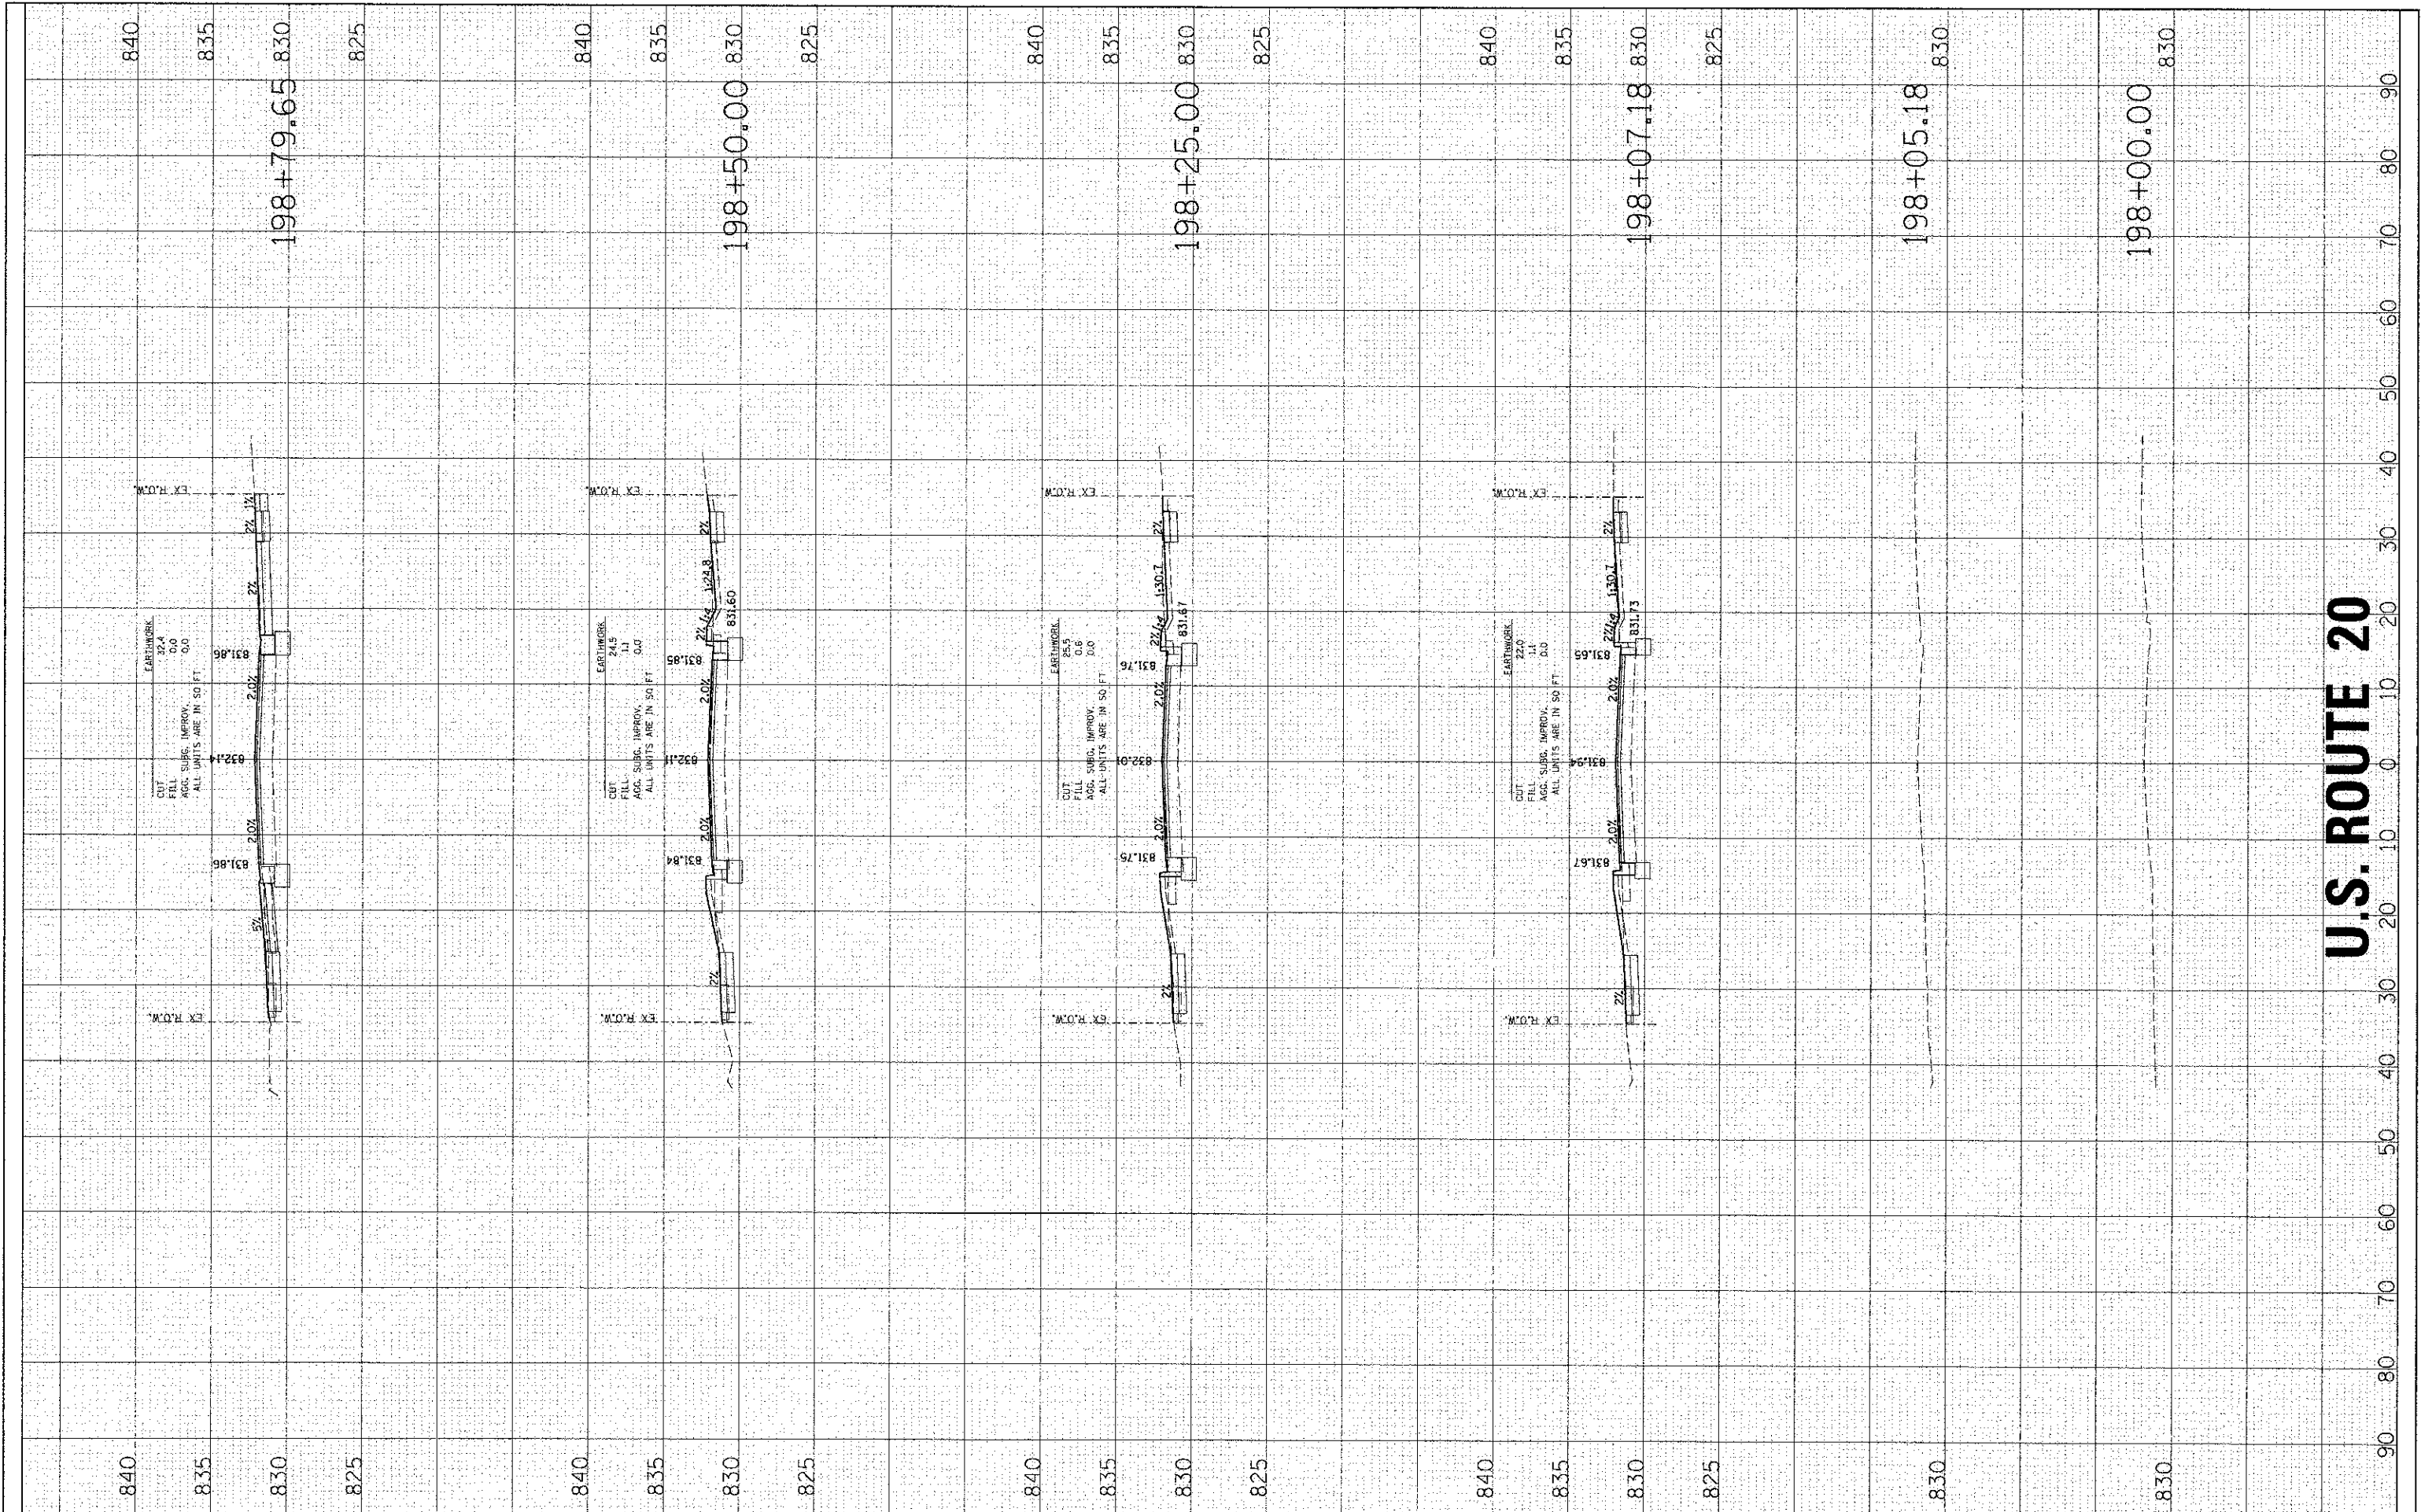

U.S. ROUTE 20

HRGreen.com
 Illinois Professional Design Firm
 #184-091322
 HRGreen

USER NAME = spernal	DESIGNED -	REVISED -
PLOT SCALE =	DRAWN -	REVISED -
PLOT DATE = 2/13/2013	CHECKED -	REVISED -
	DATE -	REVISED -

**STATE OF ILLINOIS
DEPARTMENT OF TRANSPORTATION**

CROSS SECTIONS

SCALE: 10H:5V	SHEET NO. 1 OF 12 SHEETS	STA. 198+00.00 TO STA. 198+79.65
---------------	--------------------------	----------------------------------

F.A.H. RTE. 4087	SECTION 98-0024-00-WR	COUNTY MCHENRY	TOTAL SHEETS: 115	SHEET NO.: 85
FED. ROAD DIST. NO. ILLINOIS FED. AID PROJECT			CONTRACT NO. 63532	