


BY: _____ DATE: _____
 SURVEYED _____
 PLOTTED _____
 NOTE BOOK _____
 AREAS CHECKED _____

BY: _____ DATE: _____
 SURVEYED _____
 PLOTTED _____
 NOTE BOOK _____
 AREAS CHECKED _____

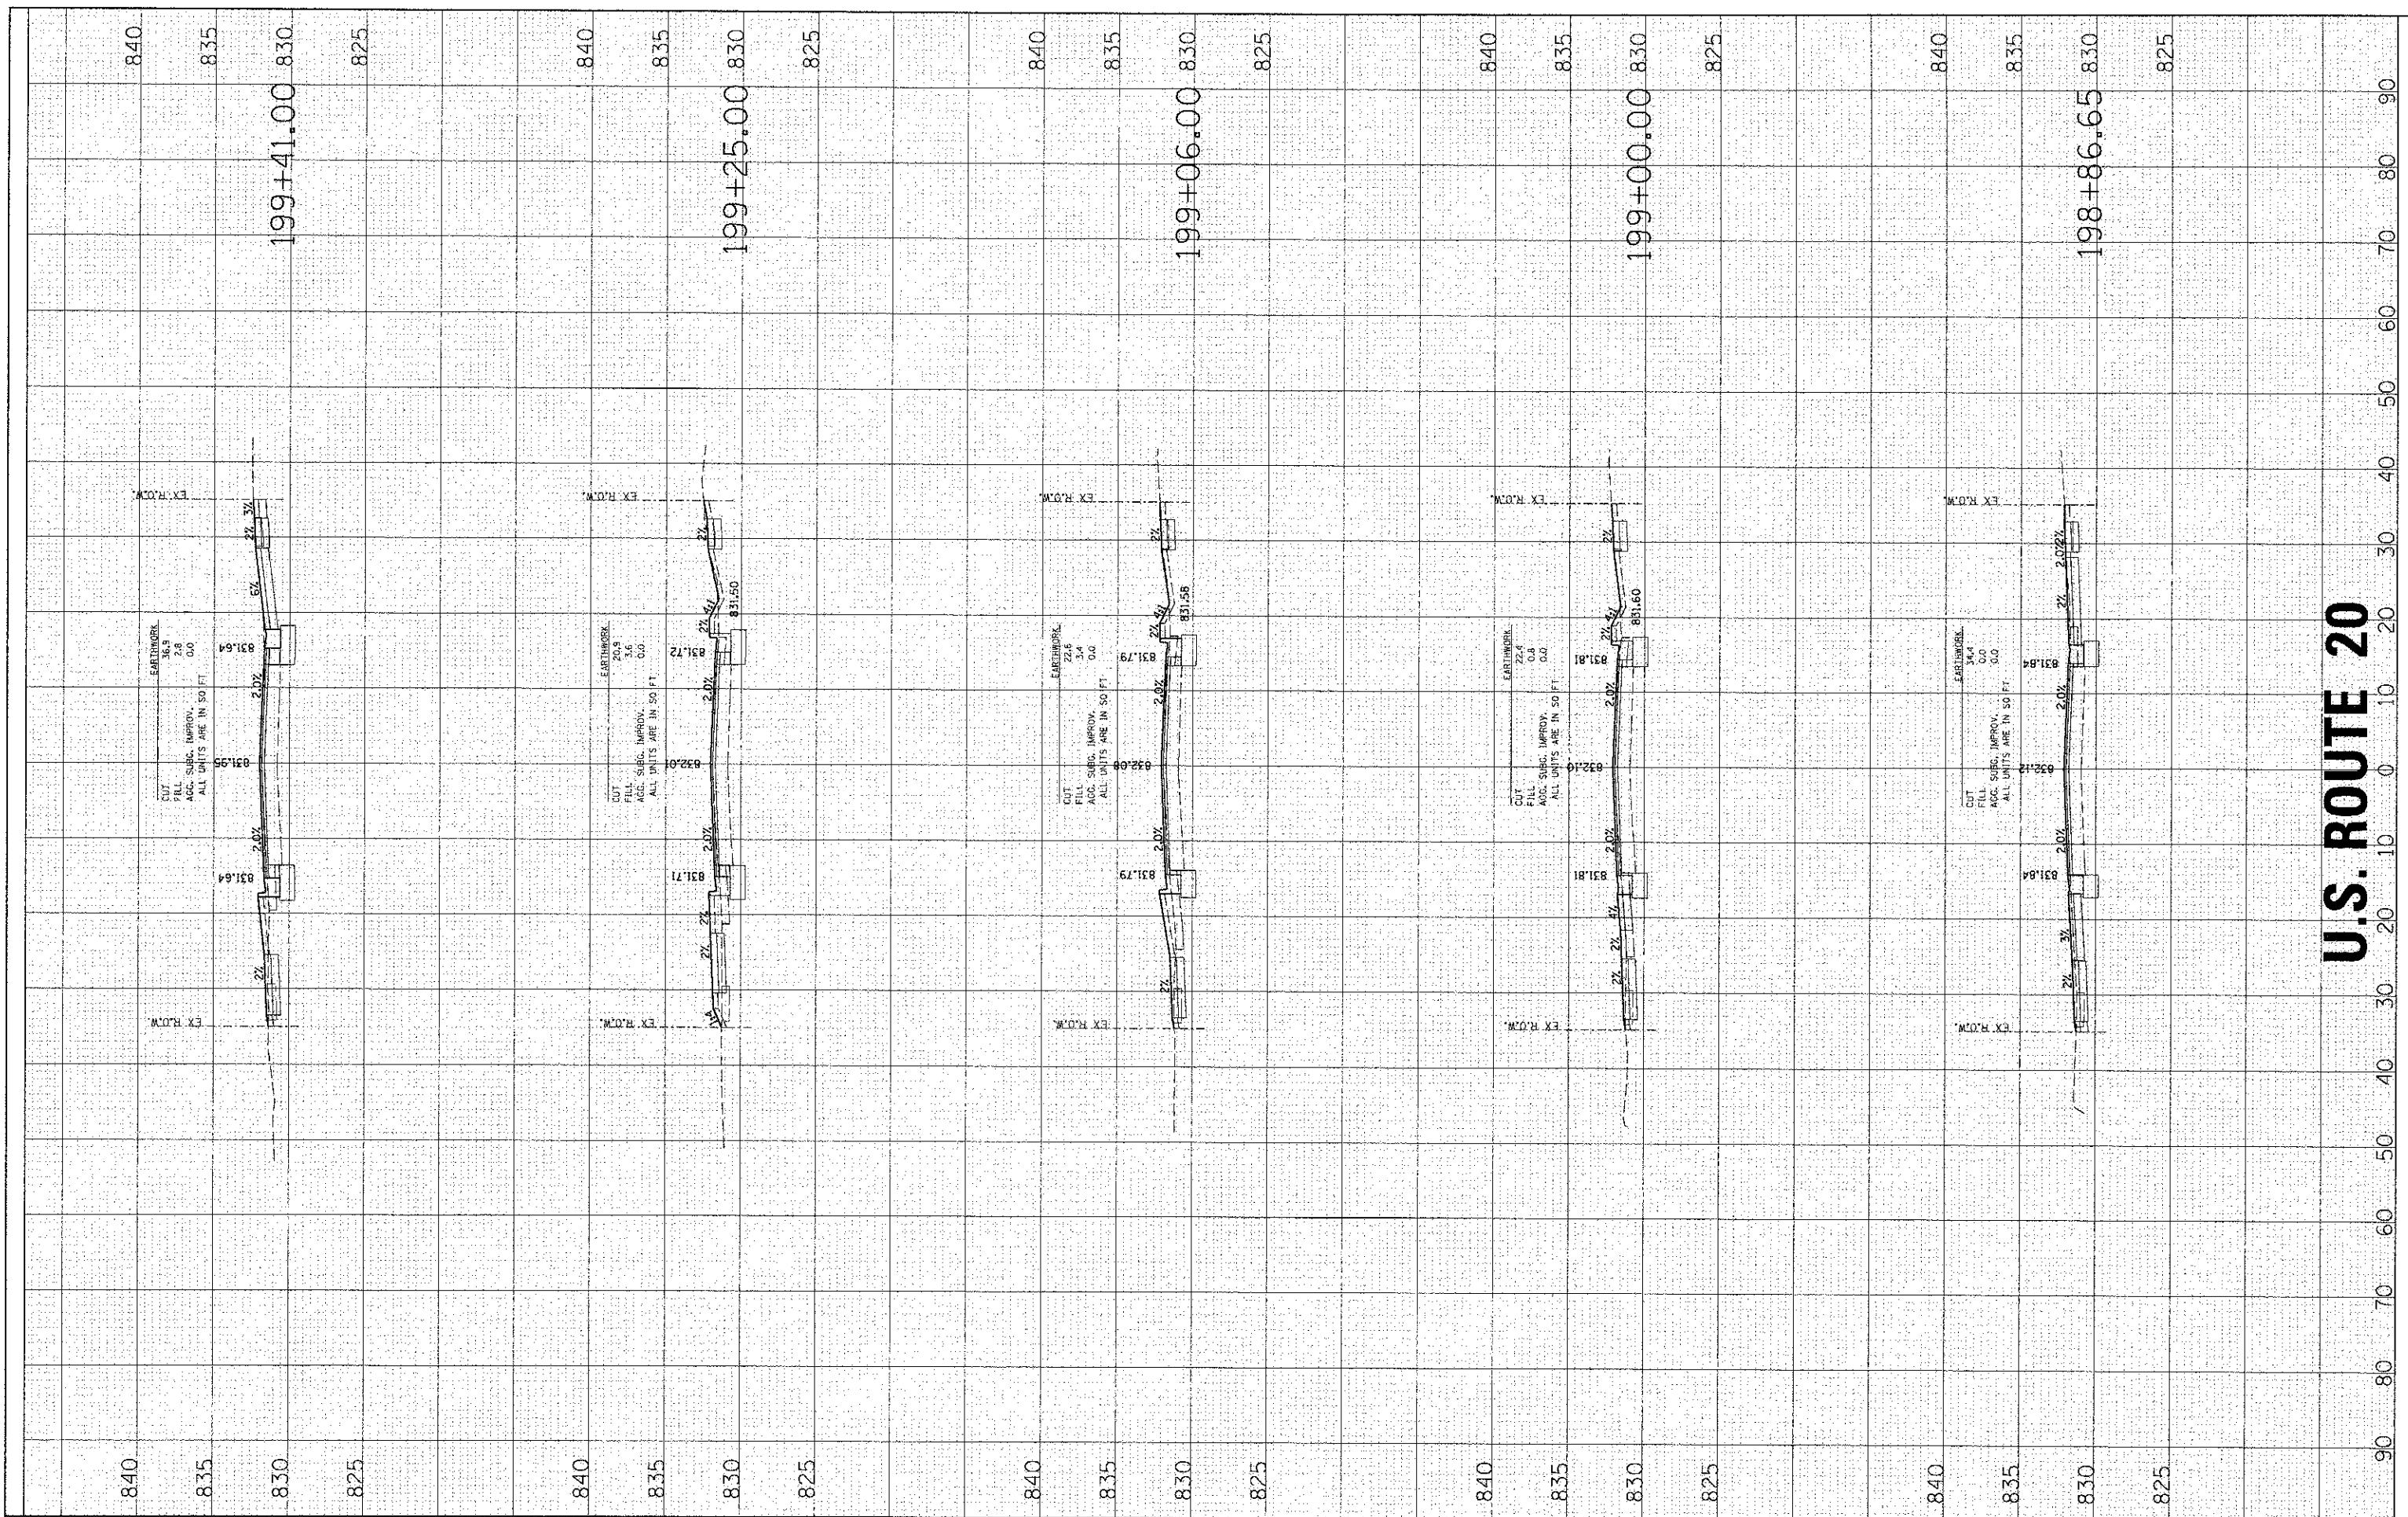

U.S. ROUTE 20

HRGreen.com
 Illinois Professional Design Firm
 #181-001322

USER NAME = spornal
 PLOT SCALE =
 PLOT DATE = 2/13/2013

DESIGNED -	REVISED -
DRAWN -	REVISED -
CHECKED -	REVISED -
DATE -	REVISED -

**STATE OF ILLINOIS
 DEPARTMENT OF TRANSPORTATION**

CROSS SECTIONS

SCALE: 10H:5V SHEET NO. 2 OF 12 SHEETS STA. 198+86.65 TO STA. 199+41.00

F.A.U. RTE.	SECTION	COUNTY	TOTAL SHEETS
4087	98-00024-00-WR	MCHENRY	115
CONTRACT NO. 63532			86
FED. ROAD DIST. NO. ILLINOIS FED. AID PROJECT			