


FINAL	SUPERSED	DATE
SURVEY	PLOTTED	
NOTE BOOK	TEMPLATE	
NO.	AREAS CHECKED	

ORIGINAL	DATE
SURVEY	
NOTE BOOK	
NO.	

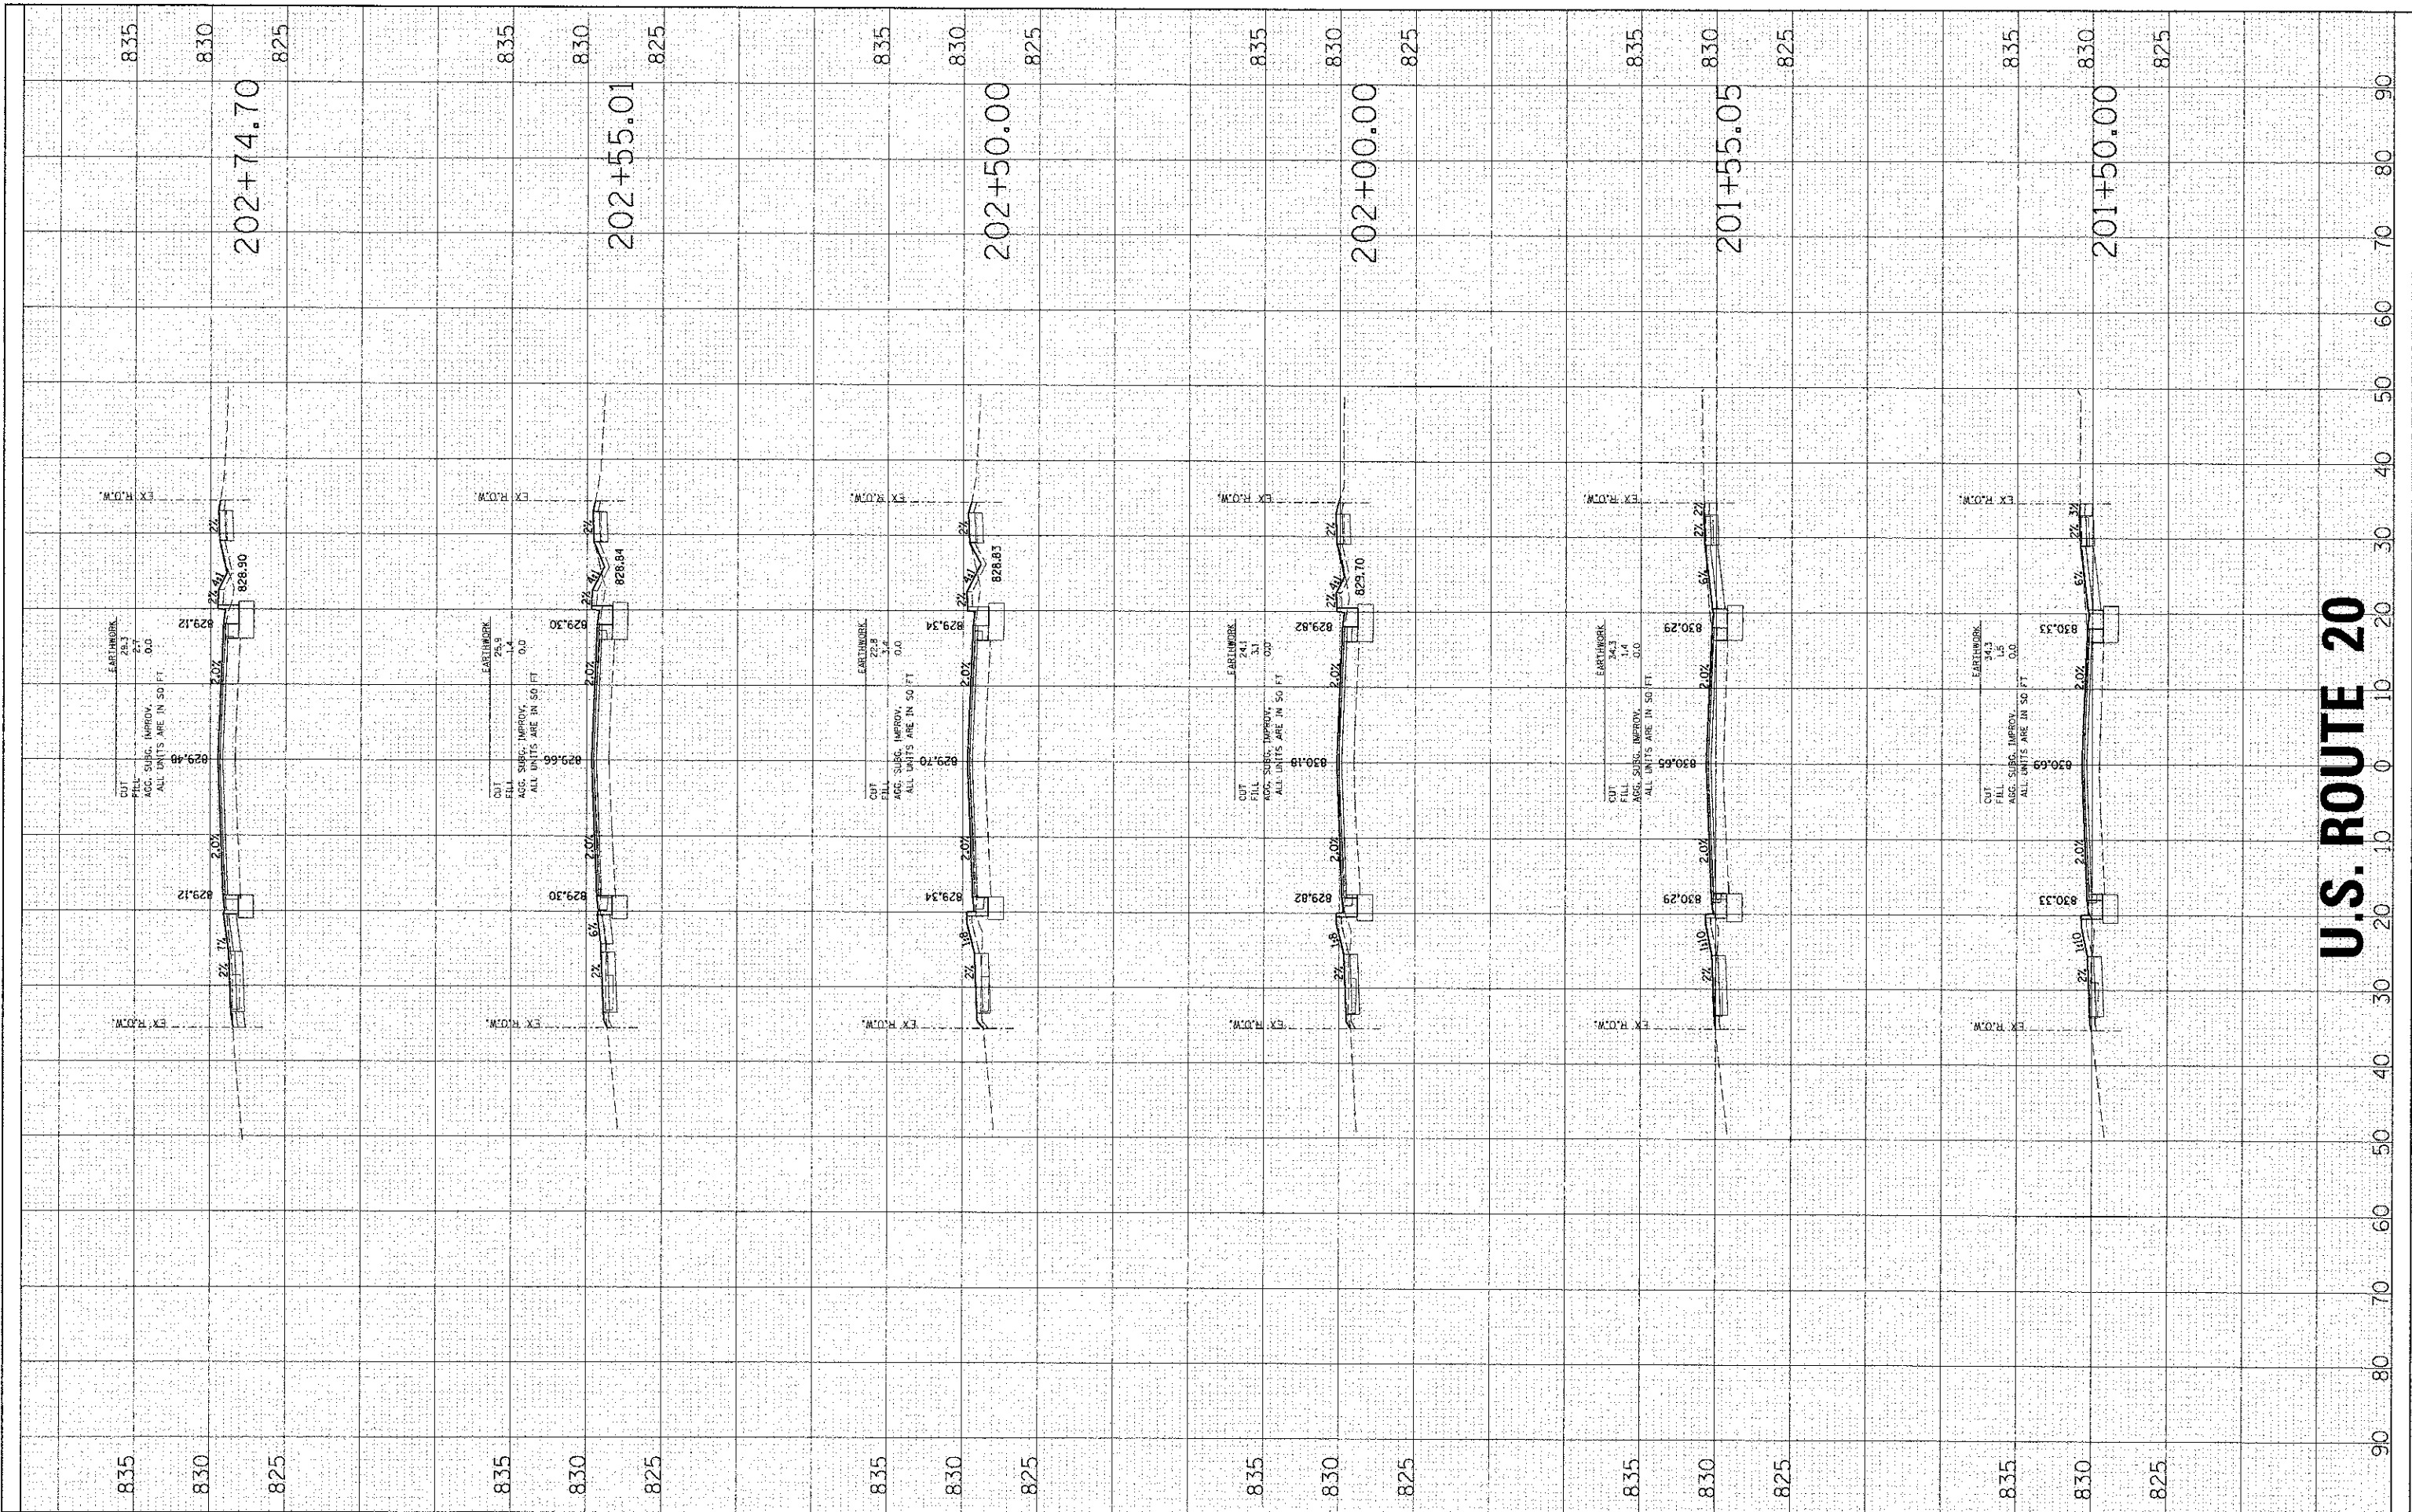

U.S. ROUTE 20

USER NAME =	spenal
DESIGNED -	
DRAWN -	
CHECKED -	
DATE -	
PLOT SCALE =	
PLOT DATE =	2/13/2013

REVISED	
REVISED	
REVISED	
REVISED	

STATE OF ILLINOIS
DEPARTMENT OF TRANSPORTATION

CROSS SECTIONS

SCALE: 10H:5V SHEET NO. 5 OF 12 SHEETS STA. 201+50.00 TO STA. 202+74.70

F.A.U. RTE.	SECTION	COUNTY	TOTAL SHEETS	SHEET NO.
4087	98-00024-00-WR	McHENRY	115	89
CONTRACT NO. 63532			FED. ROAD DIST. NO. [ILLINOIS] FED. AID PROJECT	