



ORIGINAL SURVEY PLOTTED
 SURVEYED BY: _____
 DATE: _____
 PLOTTED BY: _____
 DATE: _____
 NOTE BOOK NO.: _____
 AREAS CHECKED: _____

ORIGINAL SURVEY PLOTTED
 SURVEYED BY: _____
 DATE: _____
 PLOTTED BY: _____
 DATE: _____
 NOTE BOOK NO.: _____
 AREAS CHECKED: _____

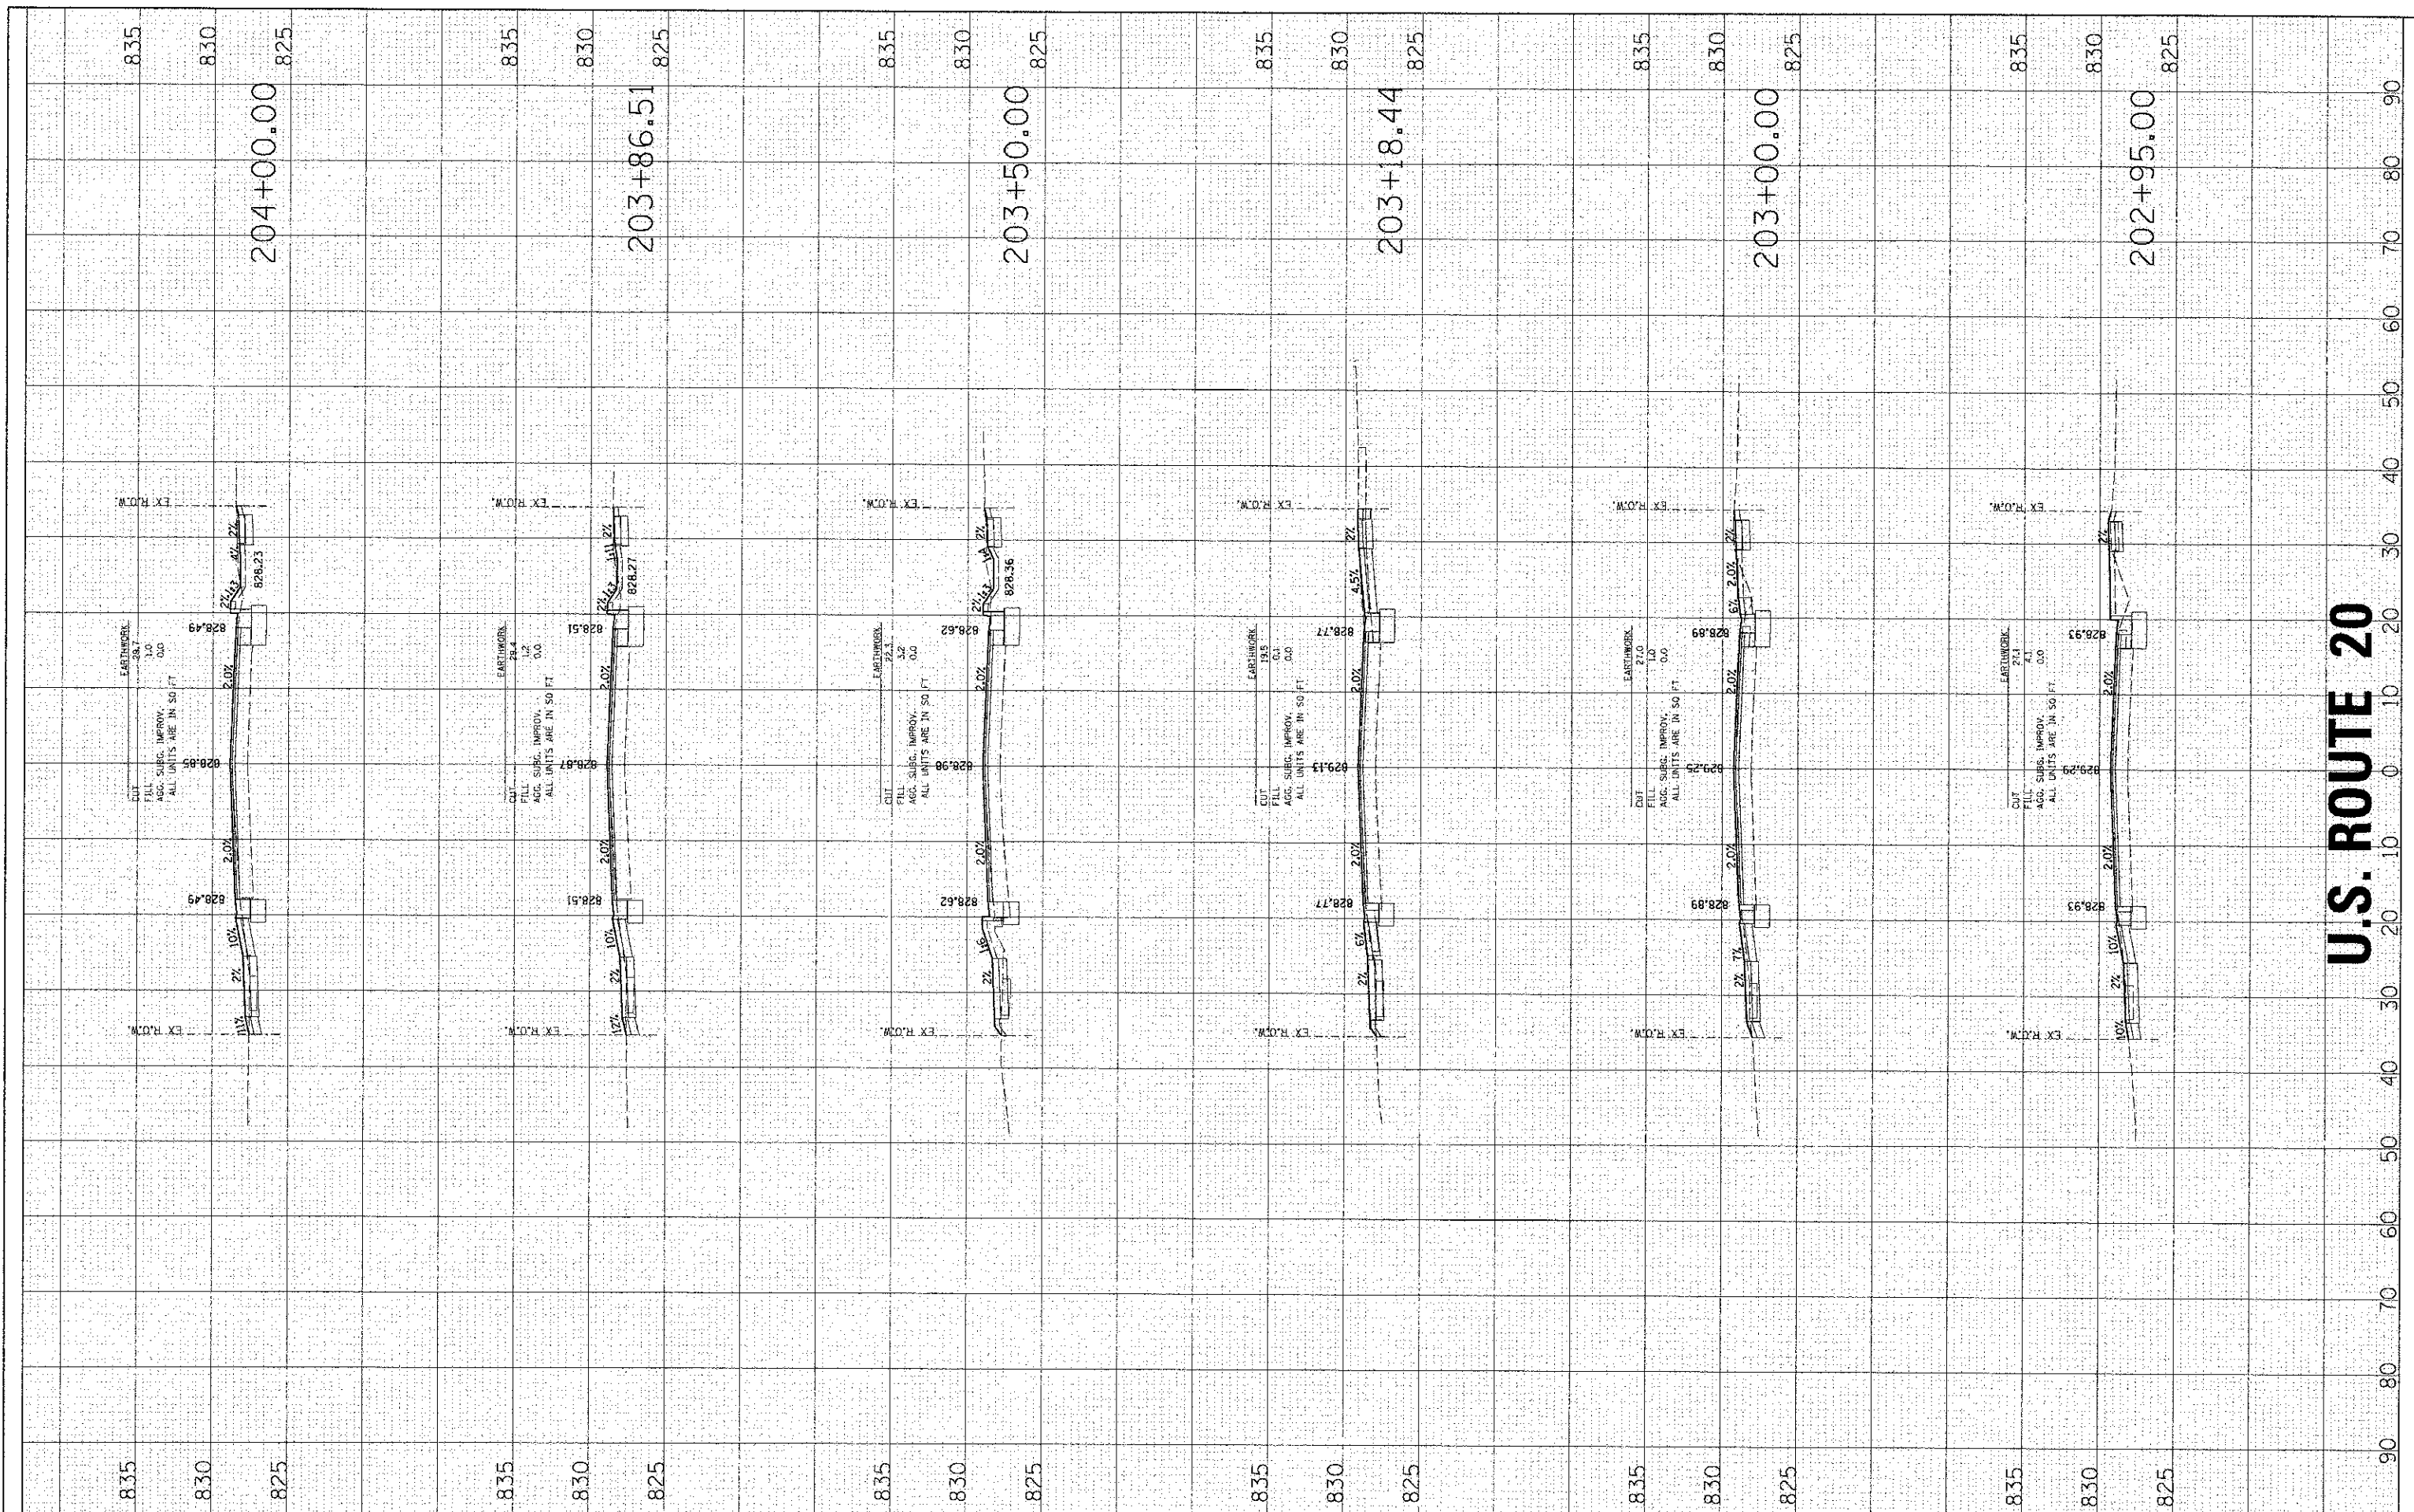

U.S. ROUTE 20

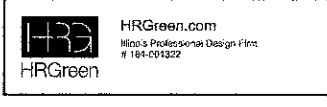

USER NAME = spornal
 DESIGNED -
 DRAWN -
 CHECKED -
 DATE -
 PLOT SCALE =
 PLOT DATE 2/13/2013

REVISED -
 REVISED -
 REVISED -
 REVISED -

STATE OF ILLINOIS
DEPARTMENT OF TRANSPORTATION

CROSS SECTIONS

SCALE: 10H:5V SHEET NO. 6 OF 12 SHEETS STA. 202+95.00 TO STA. 204+00.00

F.A.U. RTE.	SECTION	COUNTY	TOTAL SHEETS	SHEET NO.
4087	98-00024-00-WR	McHENRY	115	90
CONTRACT NO. 63532				
FED. ROAD DIST. NO. ILLINOIS FED. AID PROJECT				