


FINAL SURVEY	DATE
PLOTTED	
NOTE BOOK	
AREAS CHECKED	

ORIGINAL SURVEY	DATE
PLOTTED	
NOTE BOOK	
AREAS CHECKED	

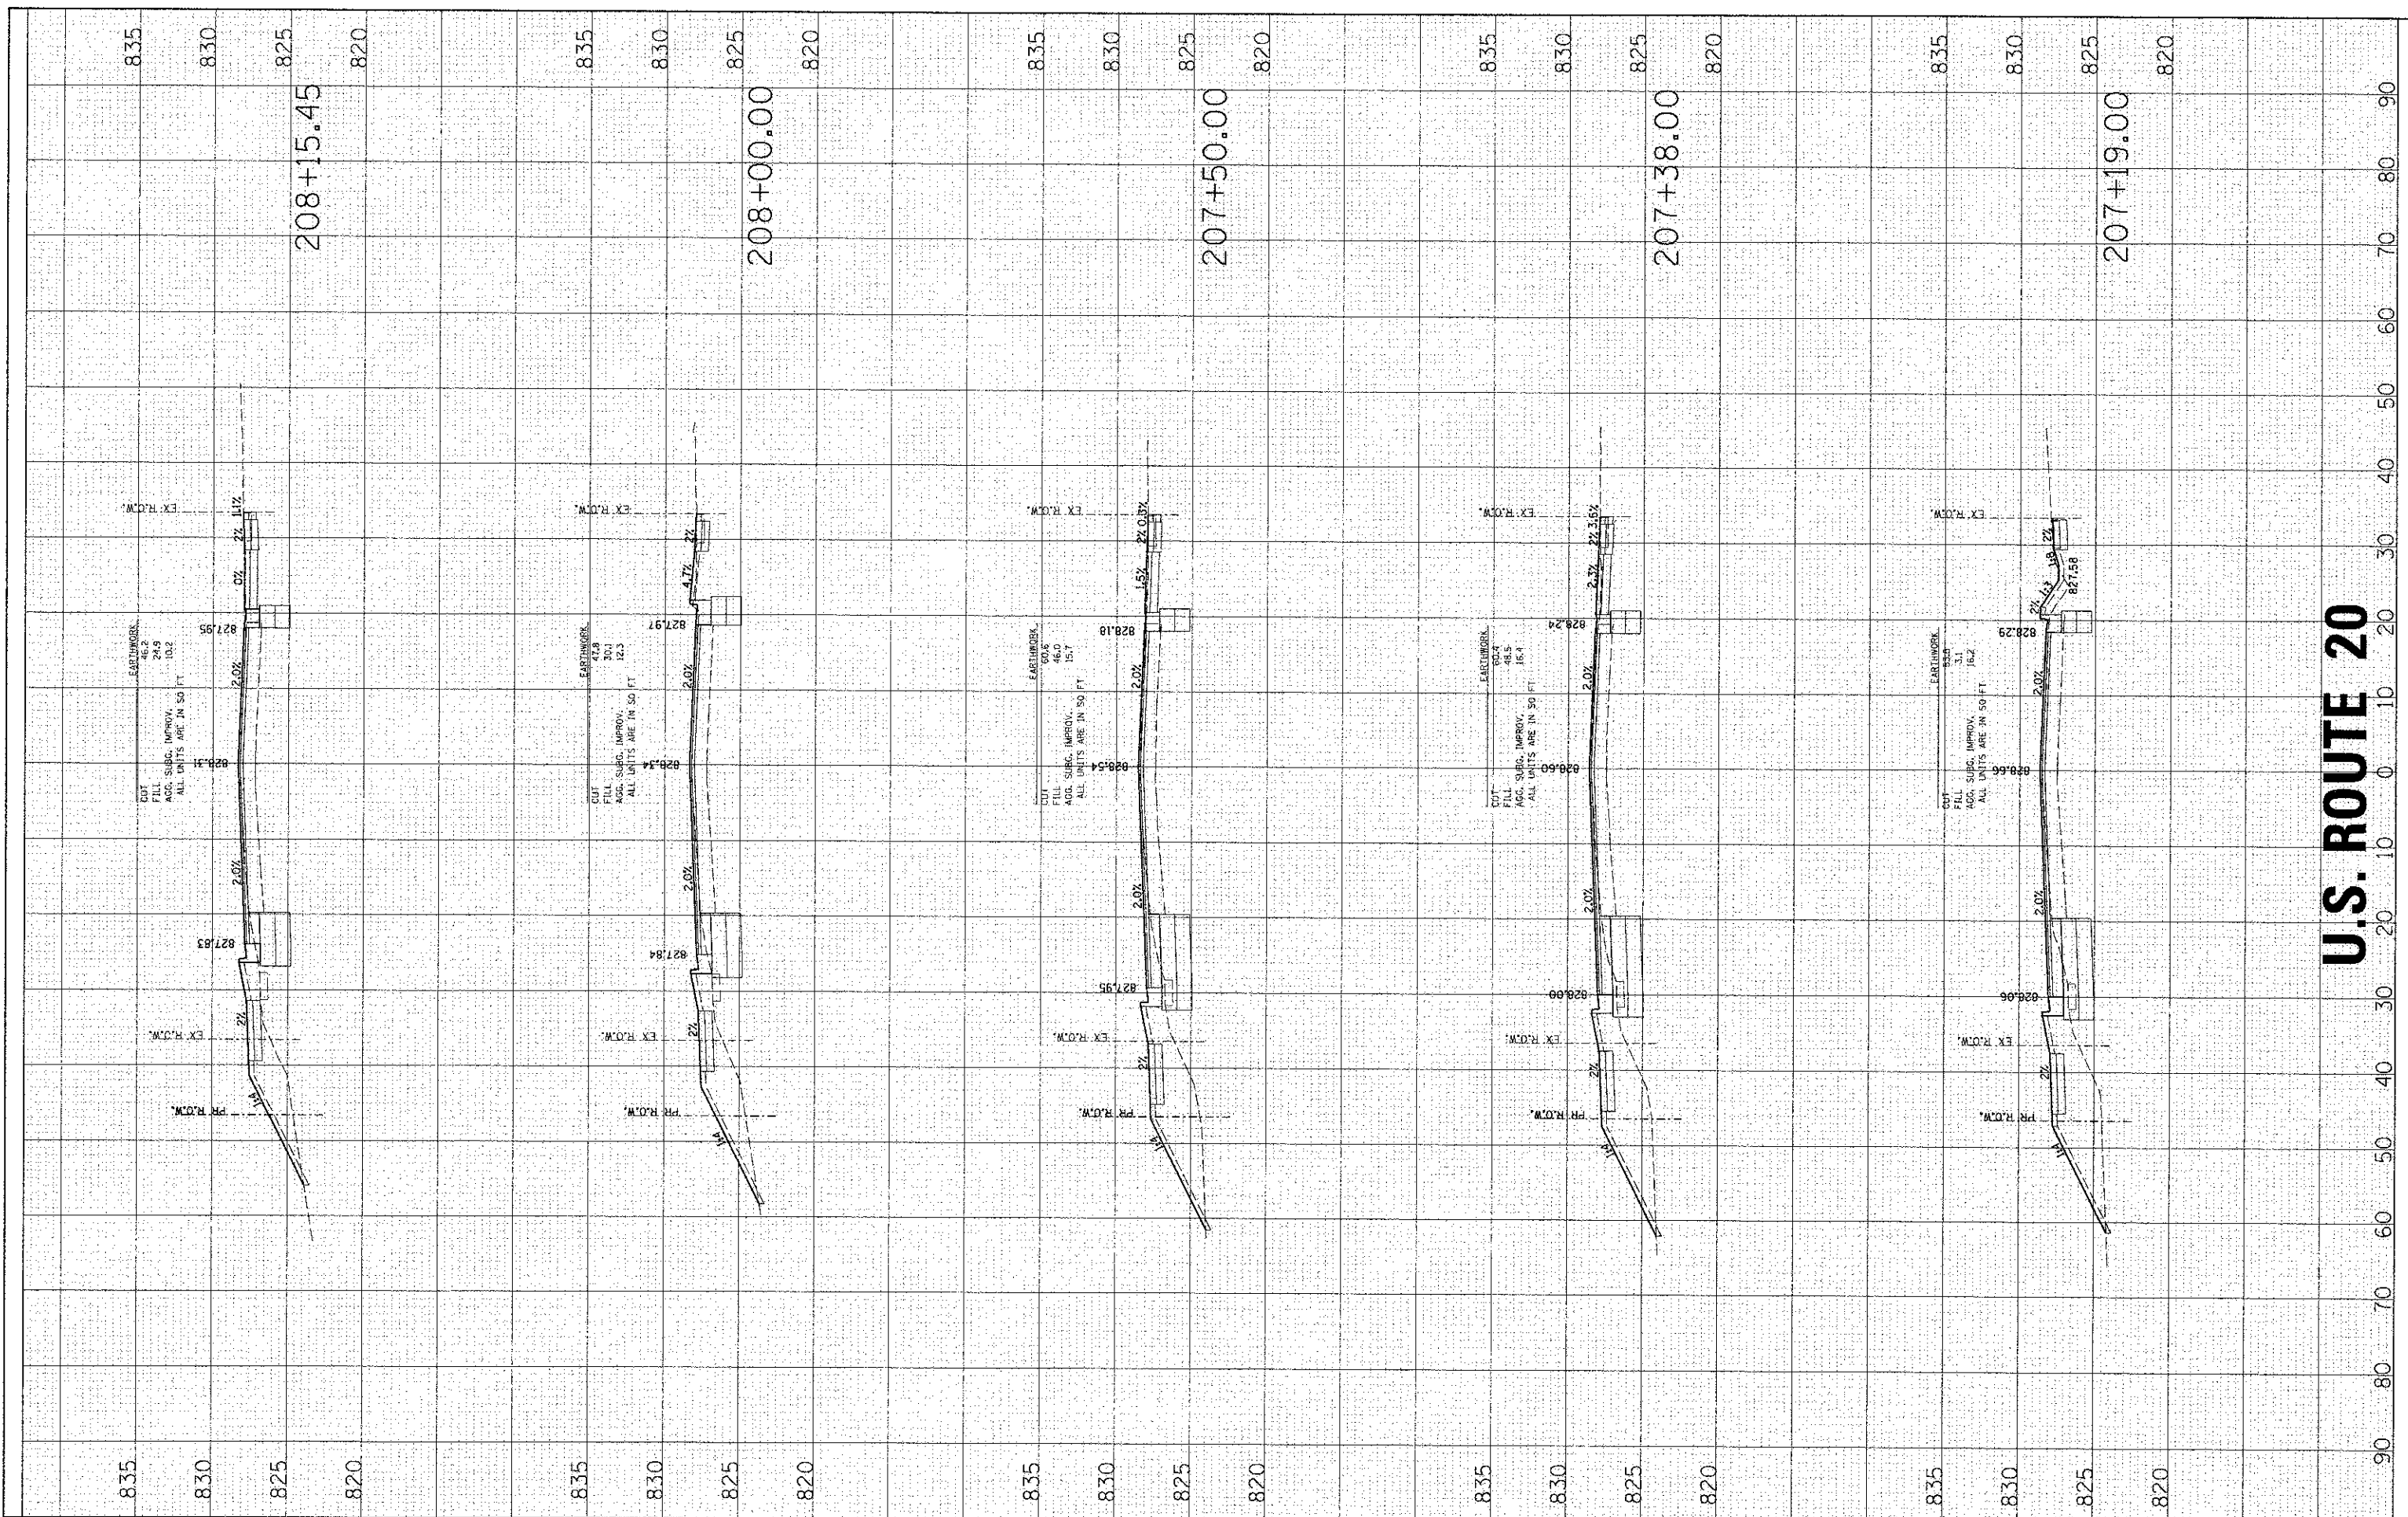

U.S. ROUTE 20

HRGreen.com
 Illinois Professional Design Firm
 #184-001322

USER NAME = sperral	DESIGNED -	REVISED -
PLOT SCALE =	DRAWN -	REVISED -
PLOT DATE = 2/13/2013	CHECKED -	REVISED -
	DATE -	REVISED -

STATE OF ILLINOIS
DEPARTMENT OF TRANSPORTATION

CROSS SECTIONS

SCALE: 10H:5V SHEET NO. 9 OF 12 SHEETS STA. 207+19.00 TO STA. 208+15.45

F.A.U. RTL. 4087	SECTION 98-00024-00-WR	COUNTY McHENRY	TOTAL SHEETS 115	SHEET NO. 93
CONTRACT NO. 63532			ILLINOIS FED. AID PROJECT	