


FINAL SURVEY	SURVEYED	BY	DATE
NOTE BOOK	PLOTTED		
NO.	DATE		
	AREAS CHECKED		

ORIGINAL SURVEY	SURVEYED	BY	DATE
NOTE BOOK	PLOTTED		
NO.	DATE		
	AREAS CHECKED		

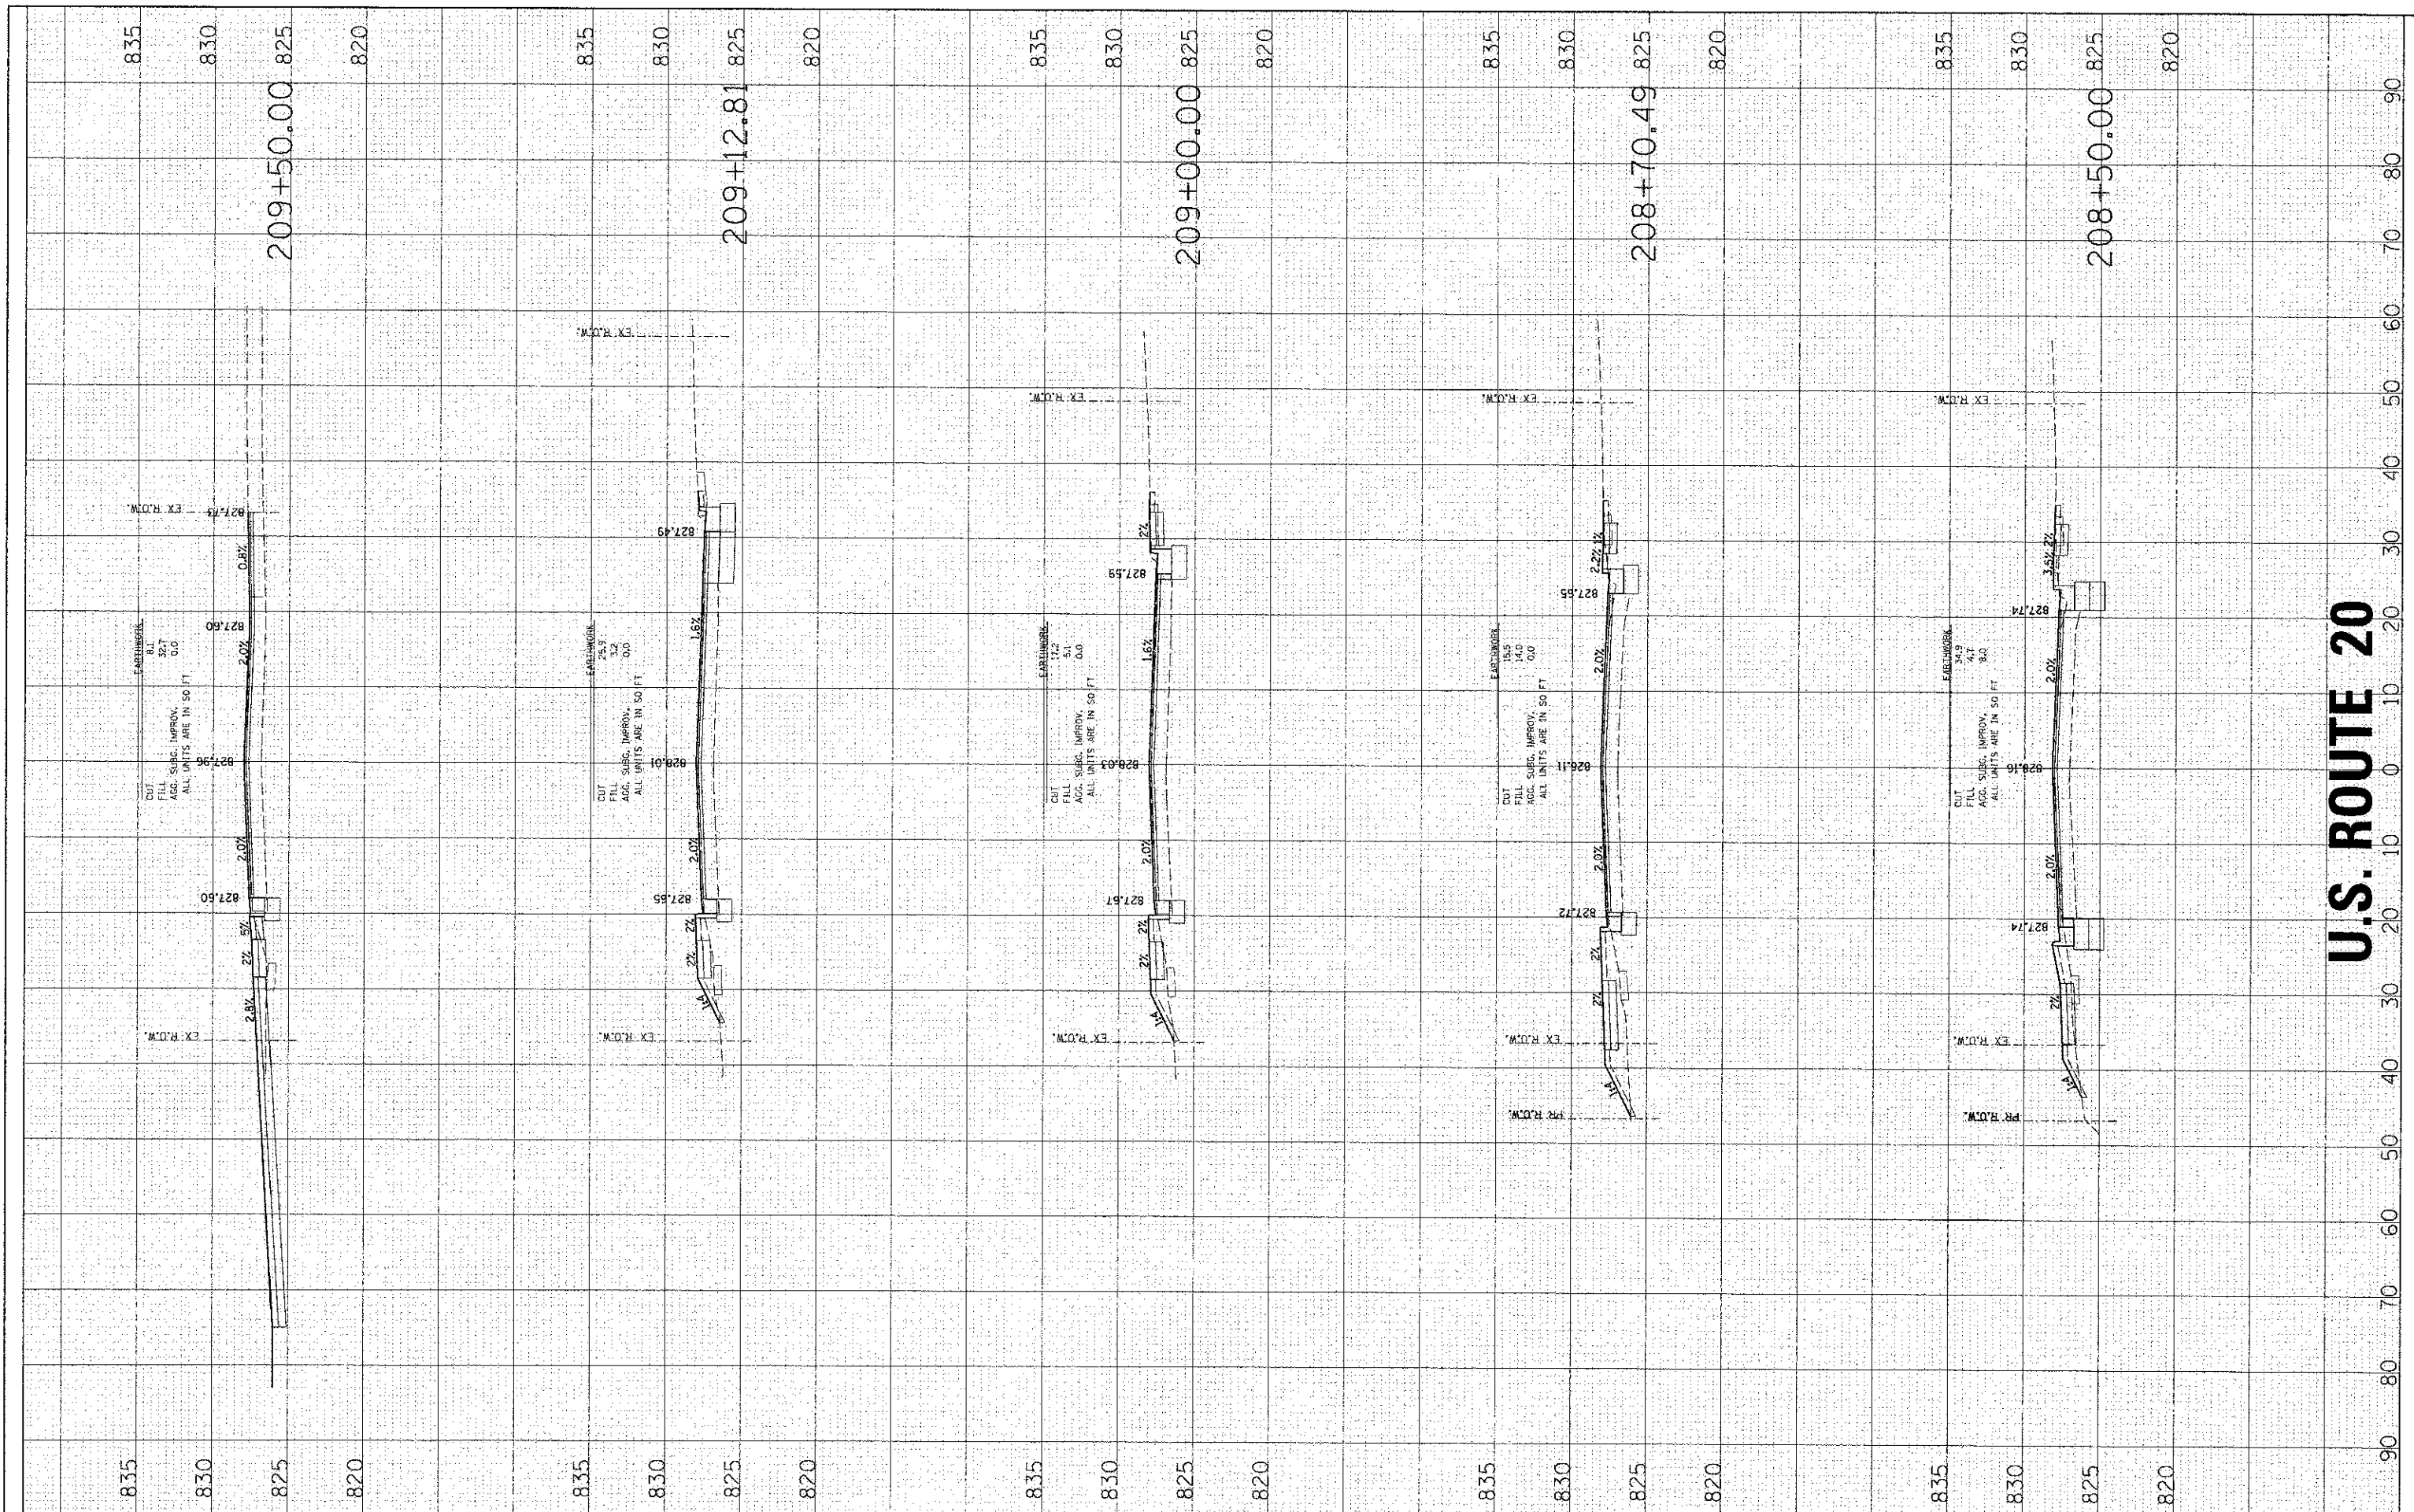

U.S. ROUTE 20



HRGreen.com
 Illinois Professional Design Firm
 # 184-011522

DESIGNED -	REVISED -
DRAWN -	REVISED -
CHECKED -	REVISED -
DATE -	REVISED -

STATE OF ILLINOIS
 DEPARTMENT OF TRANSPORTATION

CROSS SECTIONS
 SCALE: 10H:5V SHEET NO. 10 OF 12 SHEETS STA. 208+50.00 TO STA. 209+50.00

F.A.Z. RTE.	SECTION	COUNTY	TOTAL SHEETS	SHEET NO.
4087	98-00024-00-WR	McHENRY	115	94
CONTRACT NO. 63532			ILLINOIS FED. AID PROJECT	