


FINA	SURVEYED	DATE
NO.	PLOTTED	BY
	TEMPLATE	
	AREAS CHECKED	

ORIGINAL	SURVEYED	DATE
NO.	PLOTTED	BY
	TEMPLATE	
	AREAS CHECKED	

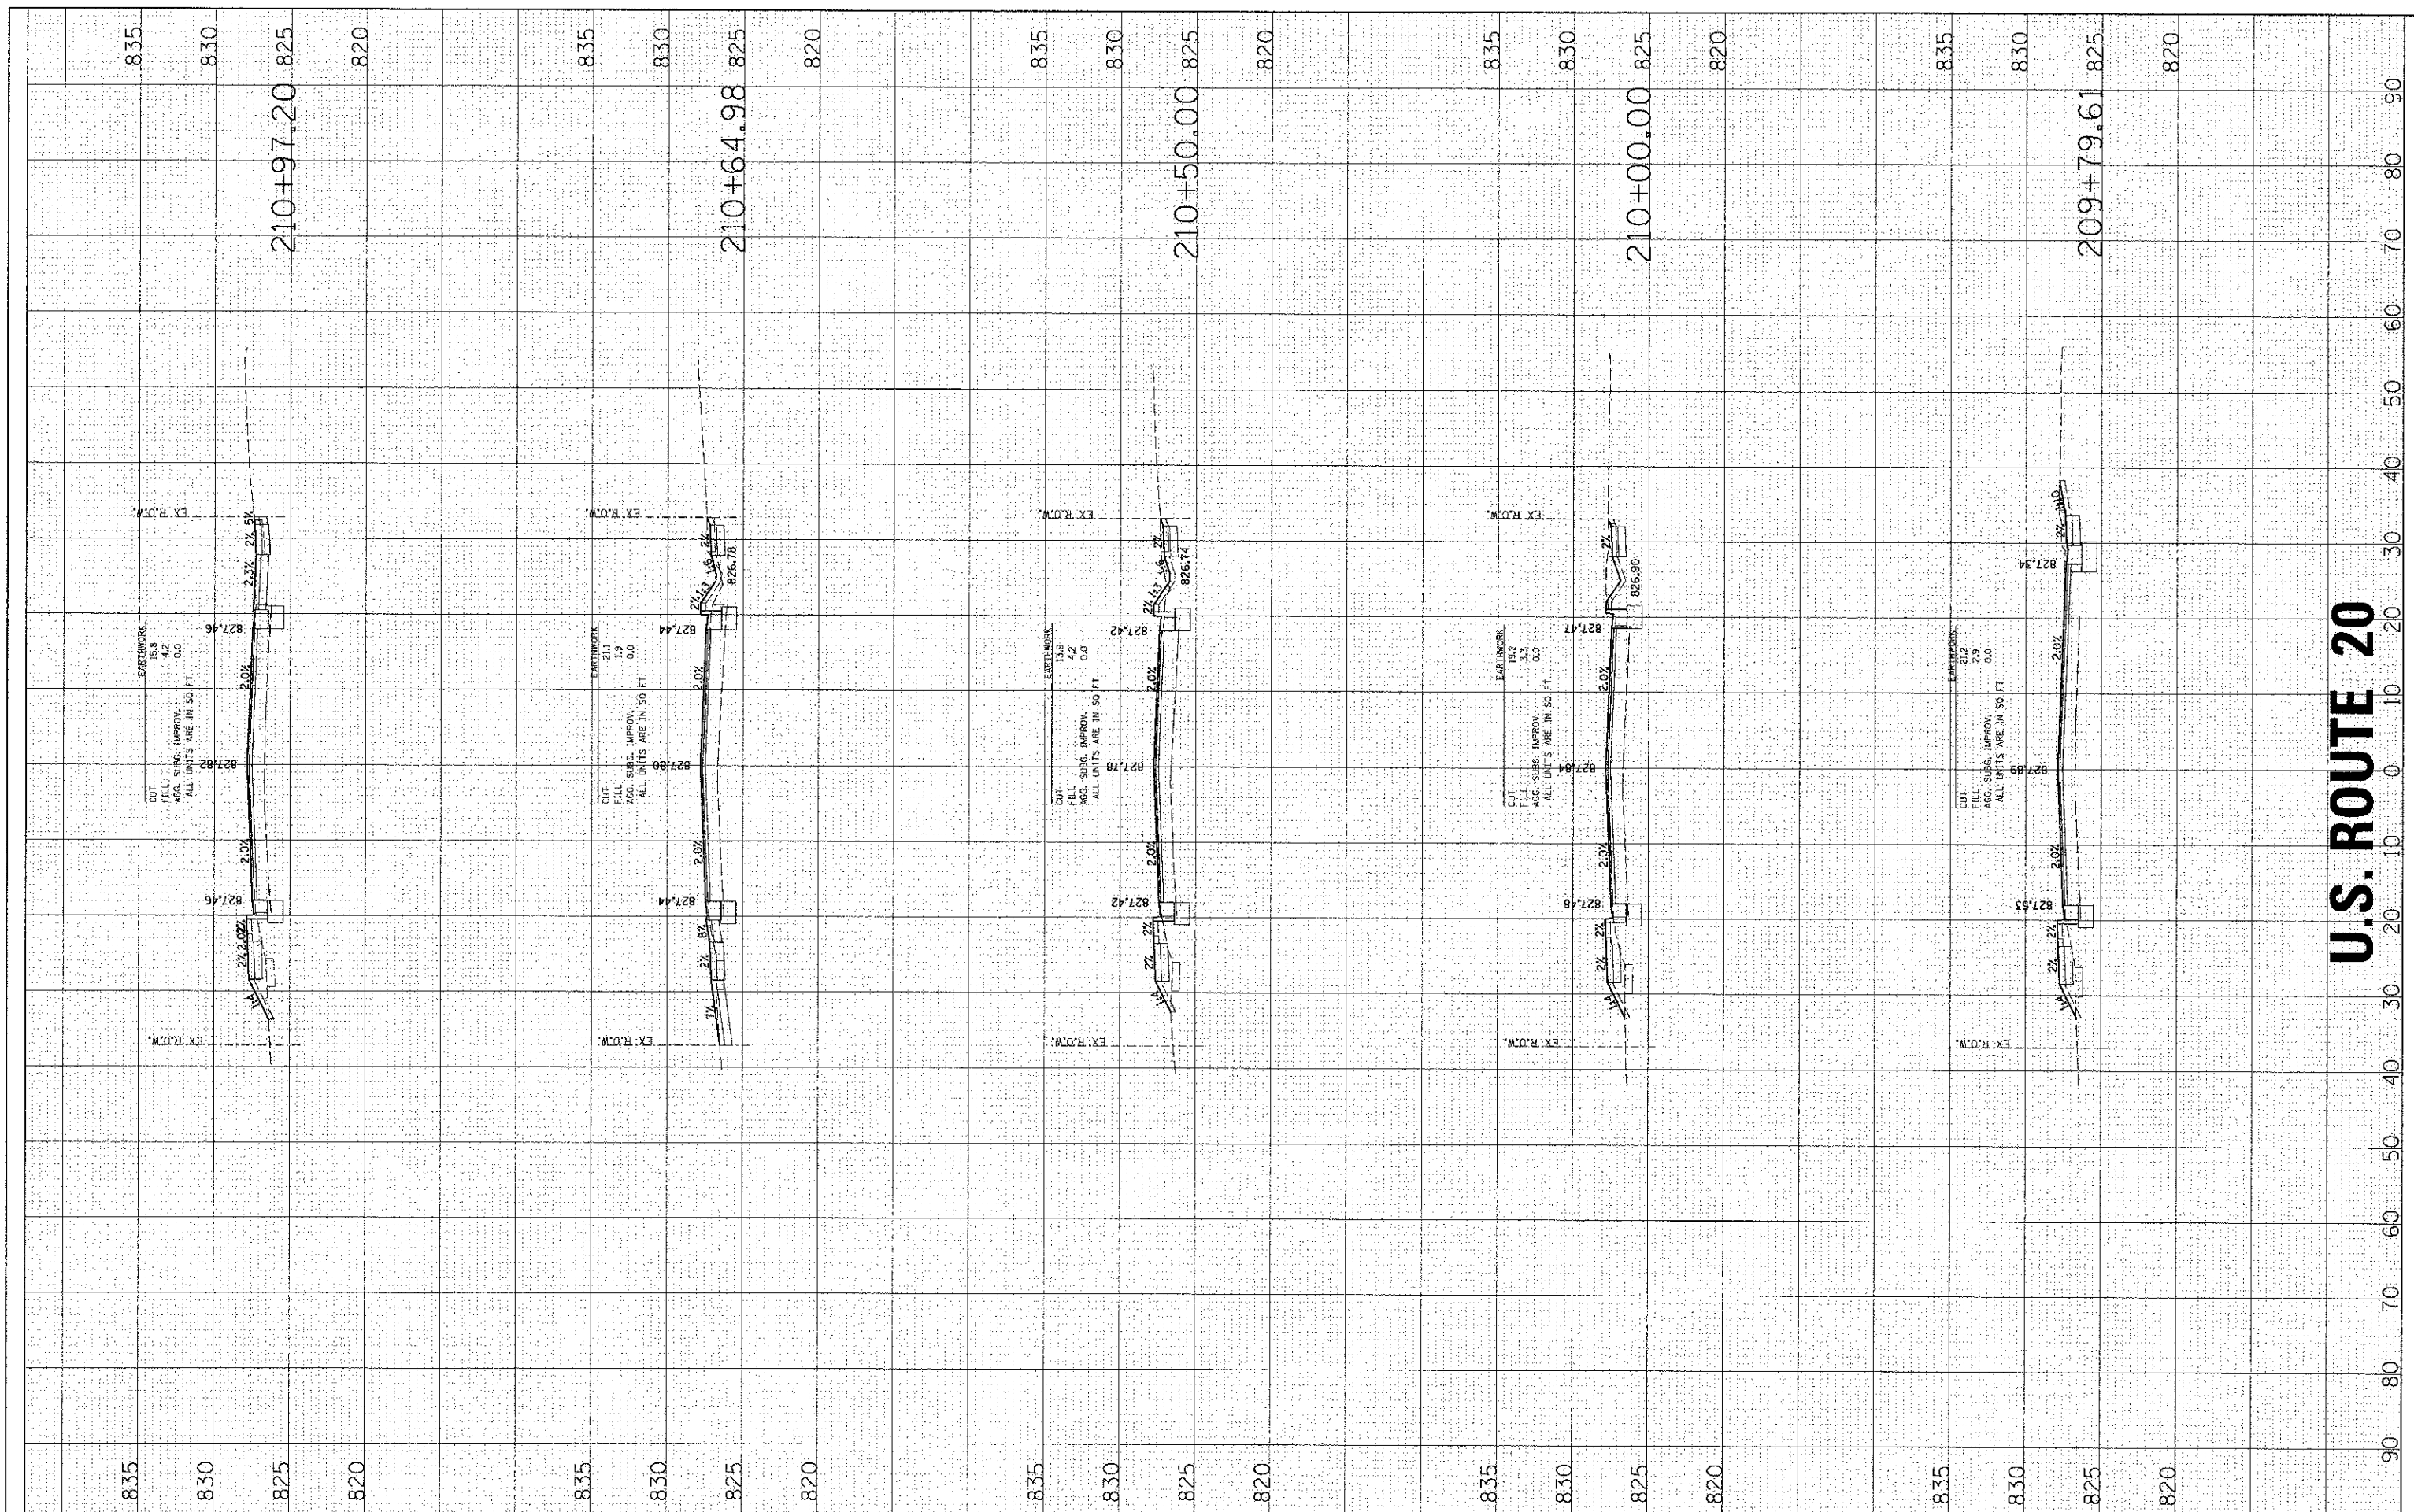

# U.S. ROUTE 20

**HRGreen.com**  
 Illinois Professional Design Firm  
 #184-001322

USER NAME = spornal
PLOT SCALE =
PLOT DATE = 2/13/2013

DESIGNED -
DRAWN -
CHECKED -
DATE -

REVISED -
REVISED -
REVISED -
REVISED -

**STATE OF ILLINOIS  
DEPARTMENT OF TRANSPORTATION**

**CROSS SECTIONS**

SCALE: 10H:5V	SHEET NO. 12 OF 12 SHEETS	STA. 209+79.61 TO STA. 210+97.20
---------------	---------------------------	----------------------------------

F.A.U. RTE. 4087	SECTION 98-00024-00-WR	COUNTY MCHENRY	TOTAL SHEETS 115	SHEET NO. 95
CONTRACT NO. 63532			ILLINOIS FED. AID PROJECT	