


FINAL SURVEY	SURVEYED	BY	DATE
NOTE BOOK	PLOTTED		
AREAS CHECKED	TEMPLATE		
	AREAS CHECKED		

ORIGINAL SURVEY	SURVEYED	BY	DATE
NOTE BOOK	PLOTTED		
AREAS CHECKED	TEMPLATE		
	AREAS CHECKED		

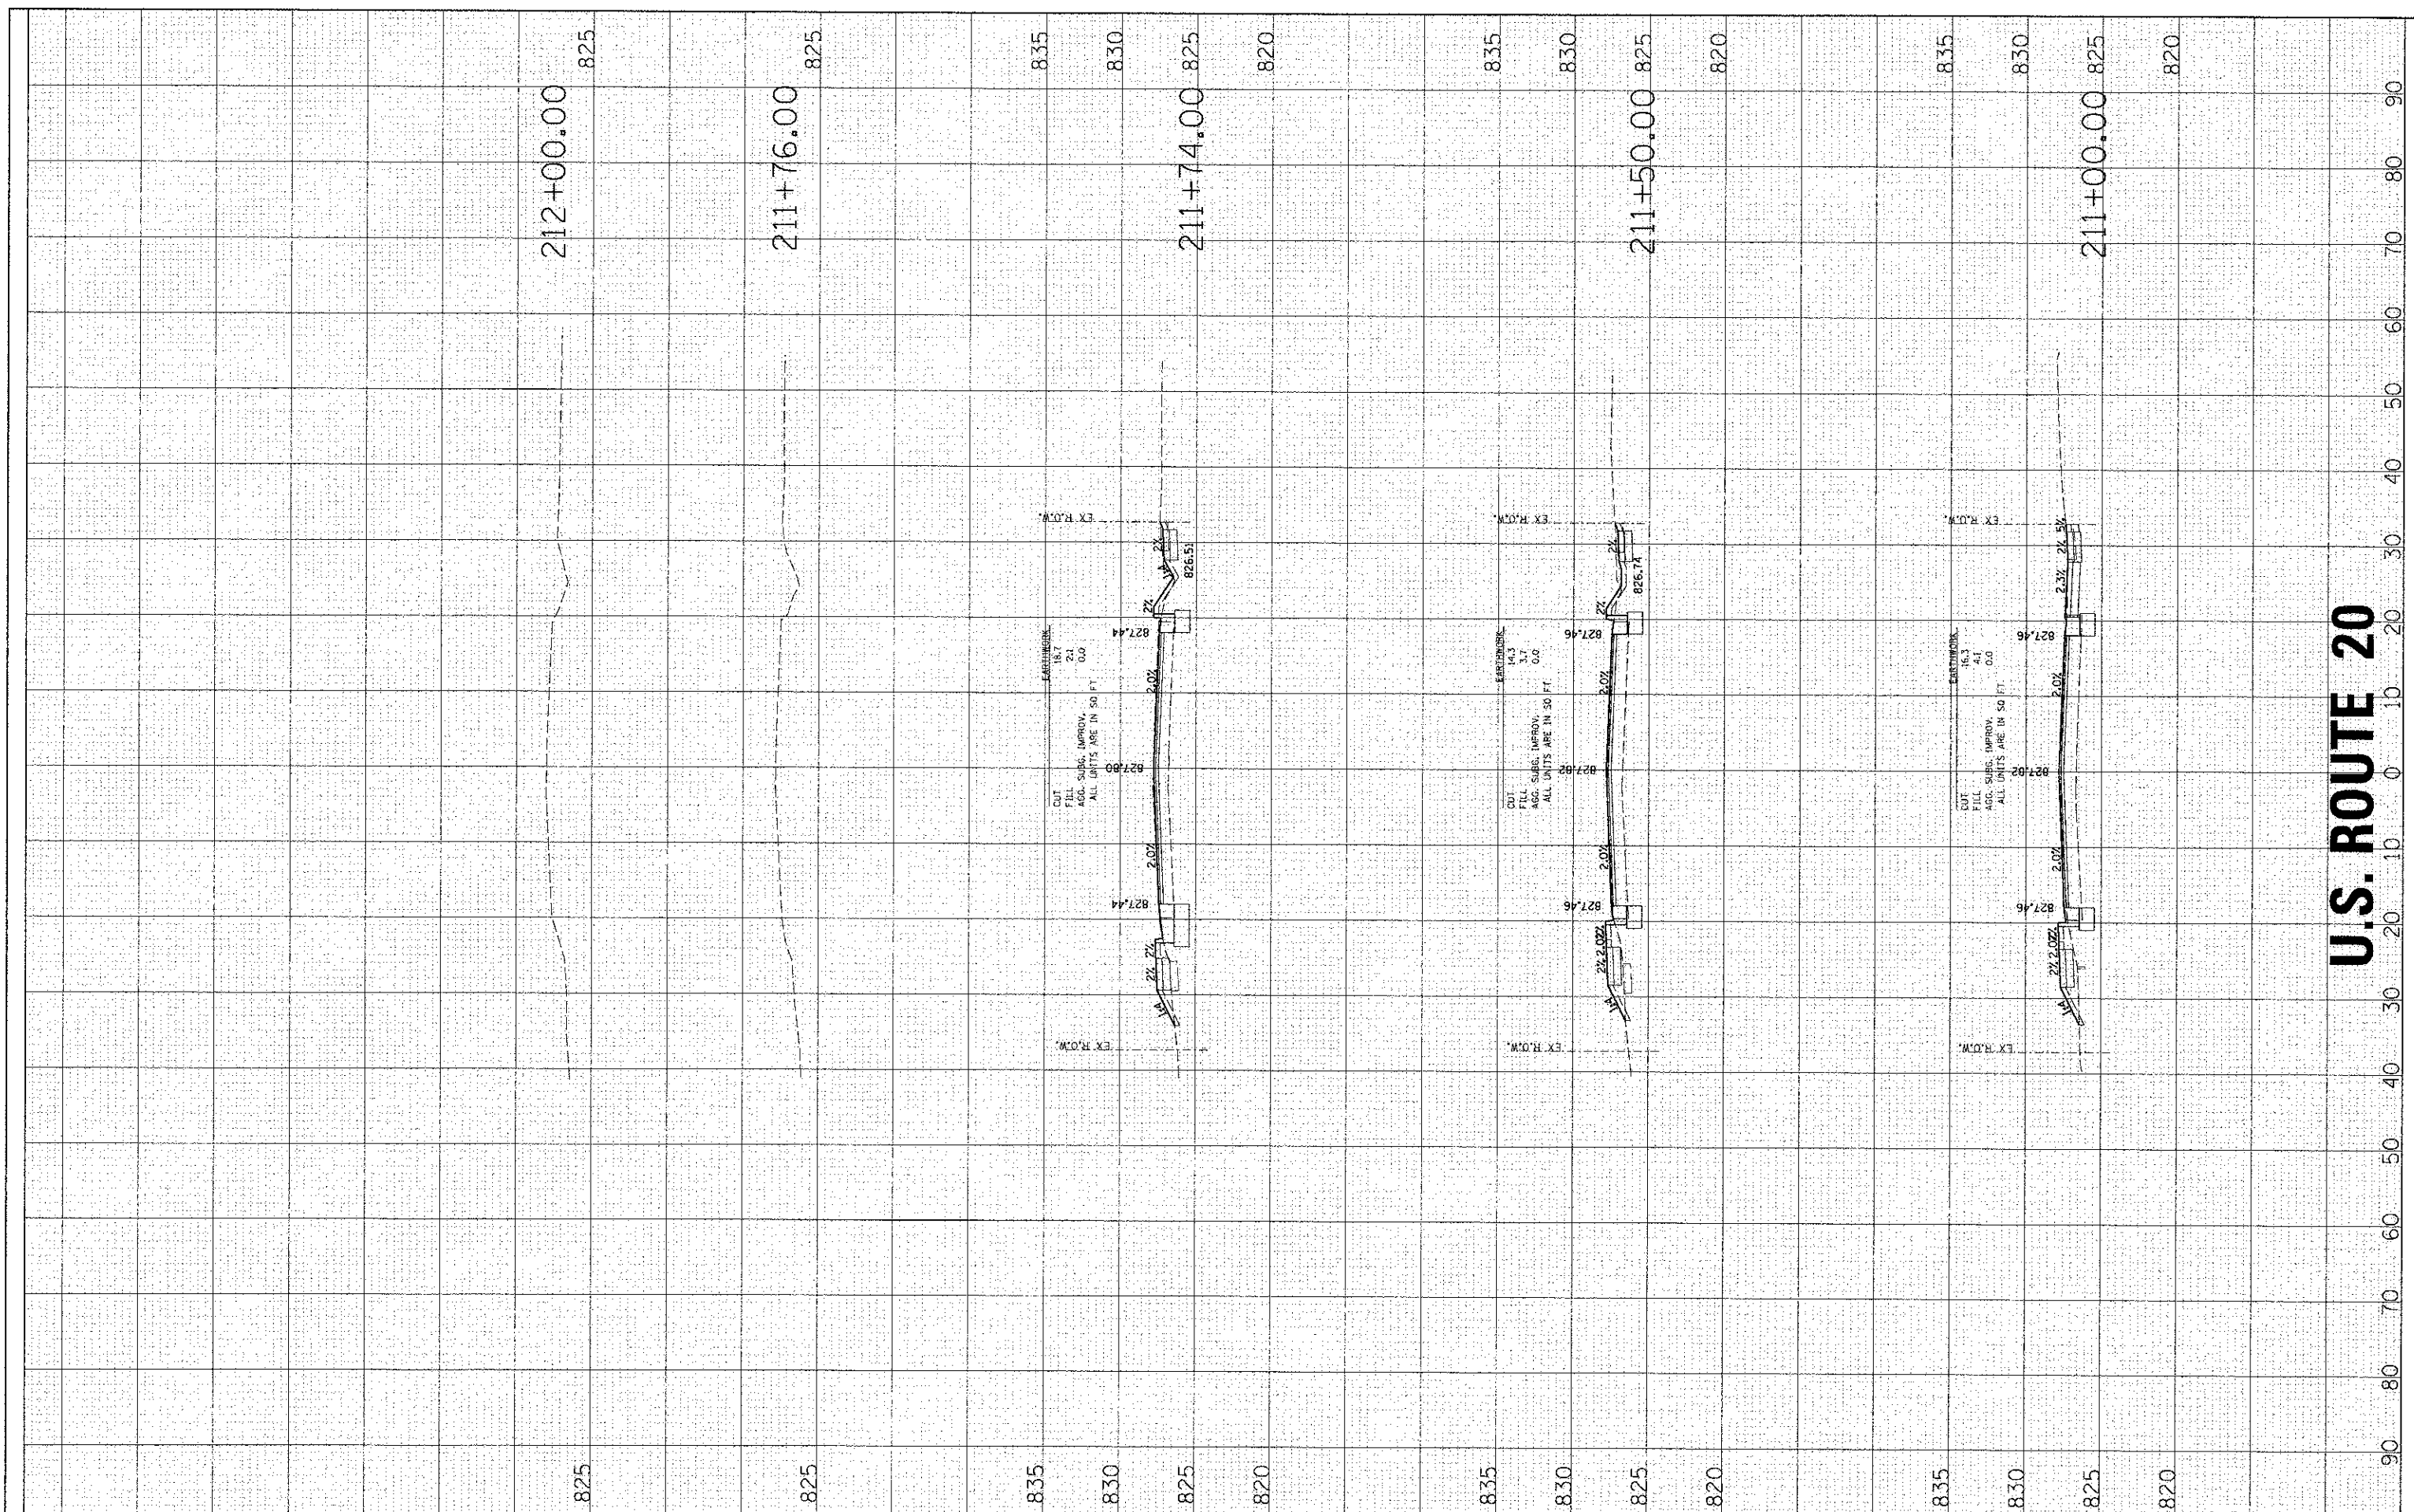

U.S. ROUTE 20

HRGreen.com
 Illinois Professional Design Firm
 #184-001322

USER NAME	* spenal
DESIGNED	-
DRAWN	-
CHECKED	-
DATE	2/13/2013

REVISIED	-
REVISIED	-
REVISIED	-
REVISIED	-

**STATE OF ILLINOIS
DEPARTMENT OF TRANSPORTATION**

CROSS SECTIONS

SCALE:	10H+5V
SHEET NO.	12 OF 12 SHEETS
STA.	211+00.00 TO STA. 212+00.00

F.A.U. RTE.	SECTION	COUNTY	TOTAL SHEETS	SHEET NO.
4087	98-00024-00-WR	McHENRY	115	96
CONTRACT NO.			63532	
FED. ROAD DIST. NO. ILLINOIS FED. AID PROJECT				