


FINAL SURVEY	DATE
SURVEY PLOTTED	
NOTE BOOK	
AREAS	
AREAS CHECKED	

ORIGINAL SURVEY	DATE
SURVEY PLOTTED	
NOTE BOOK	
AREAS	
AREAS CHECKED	

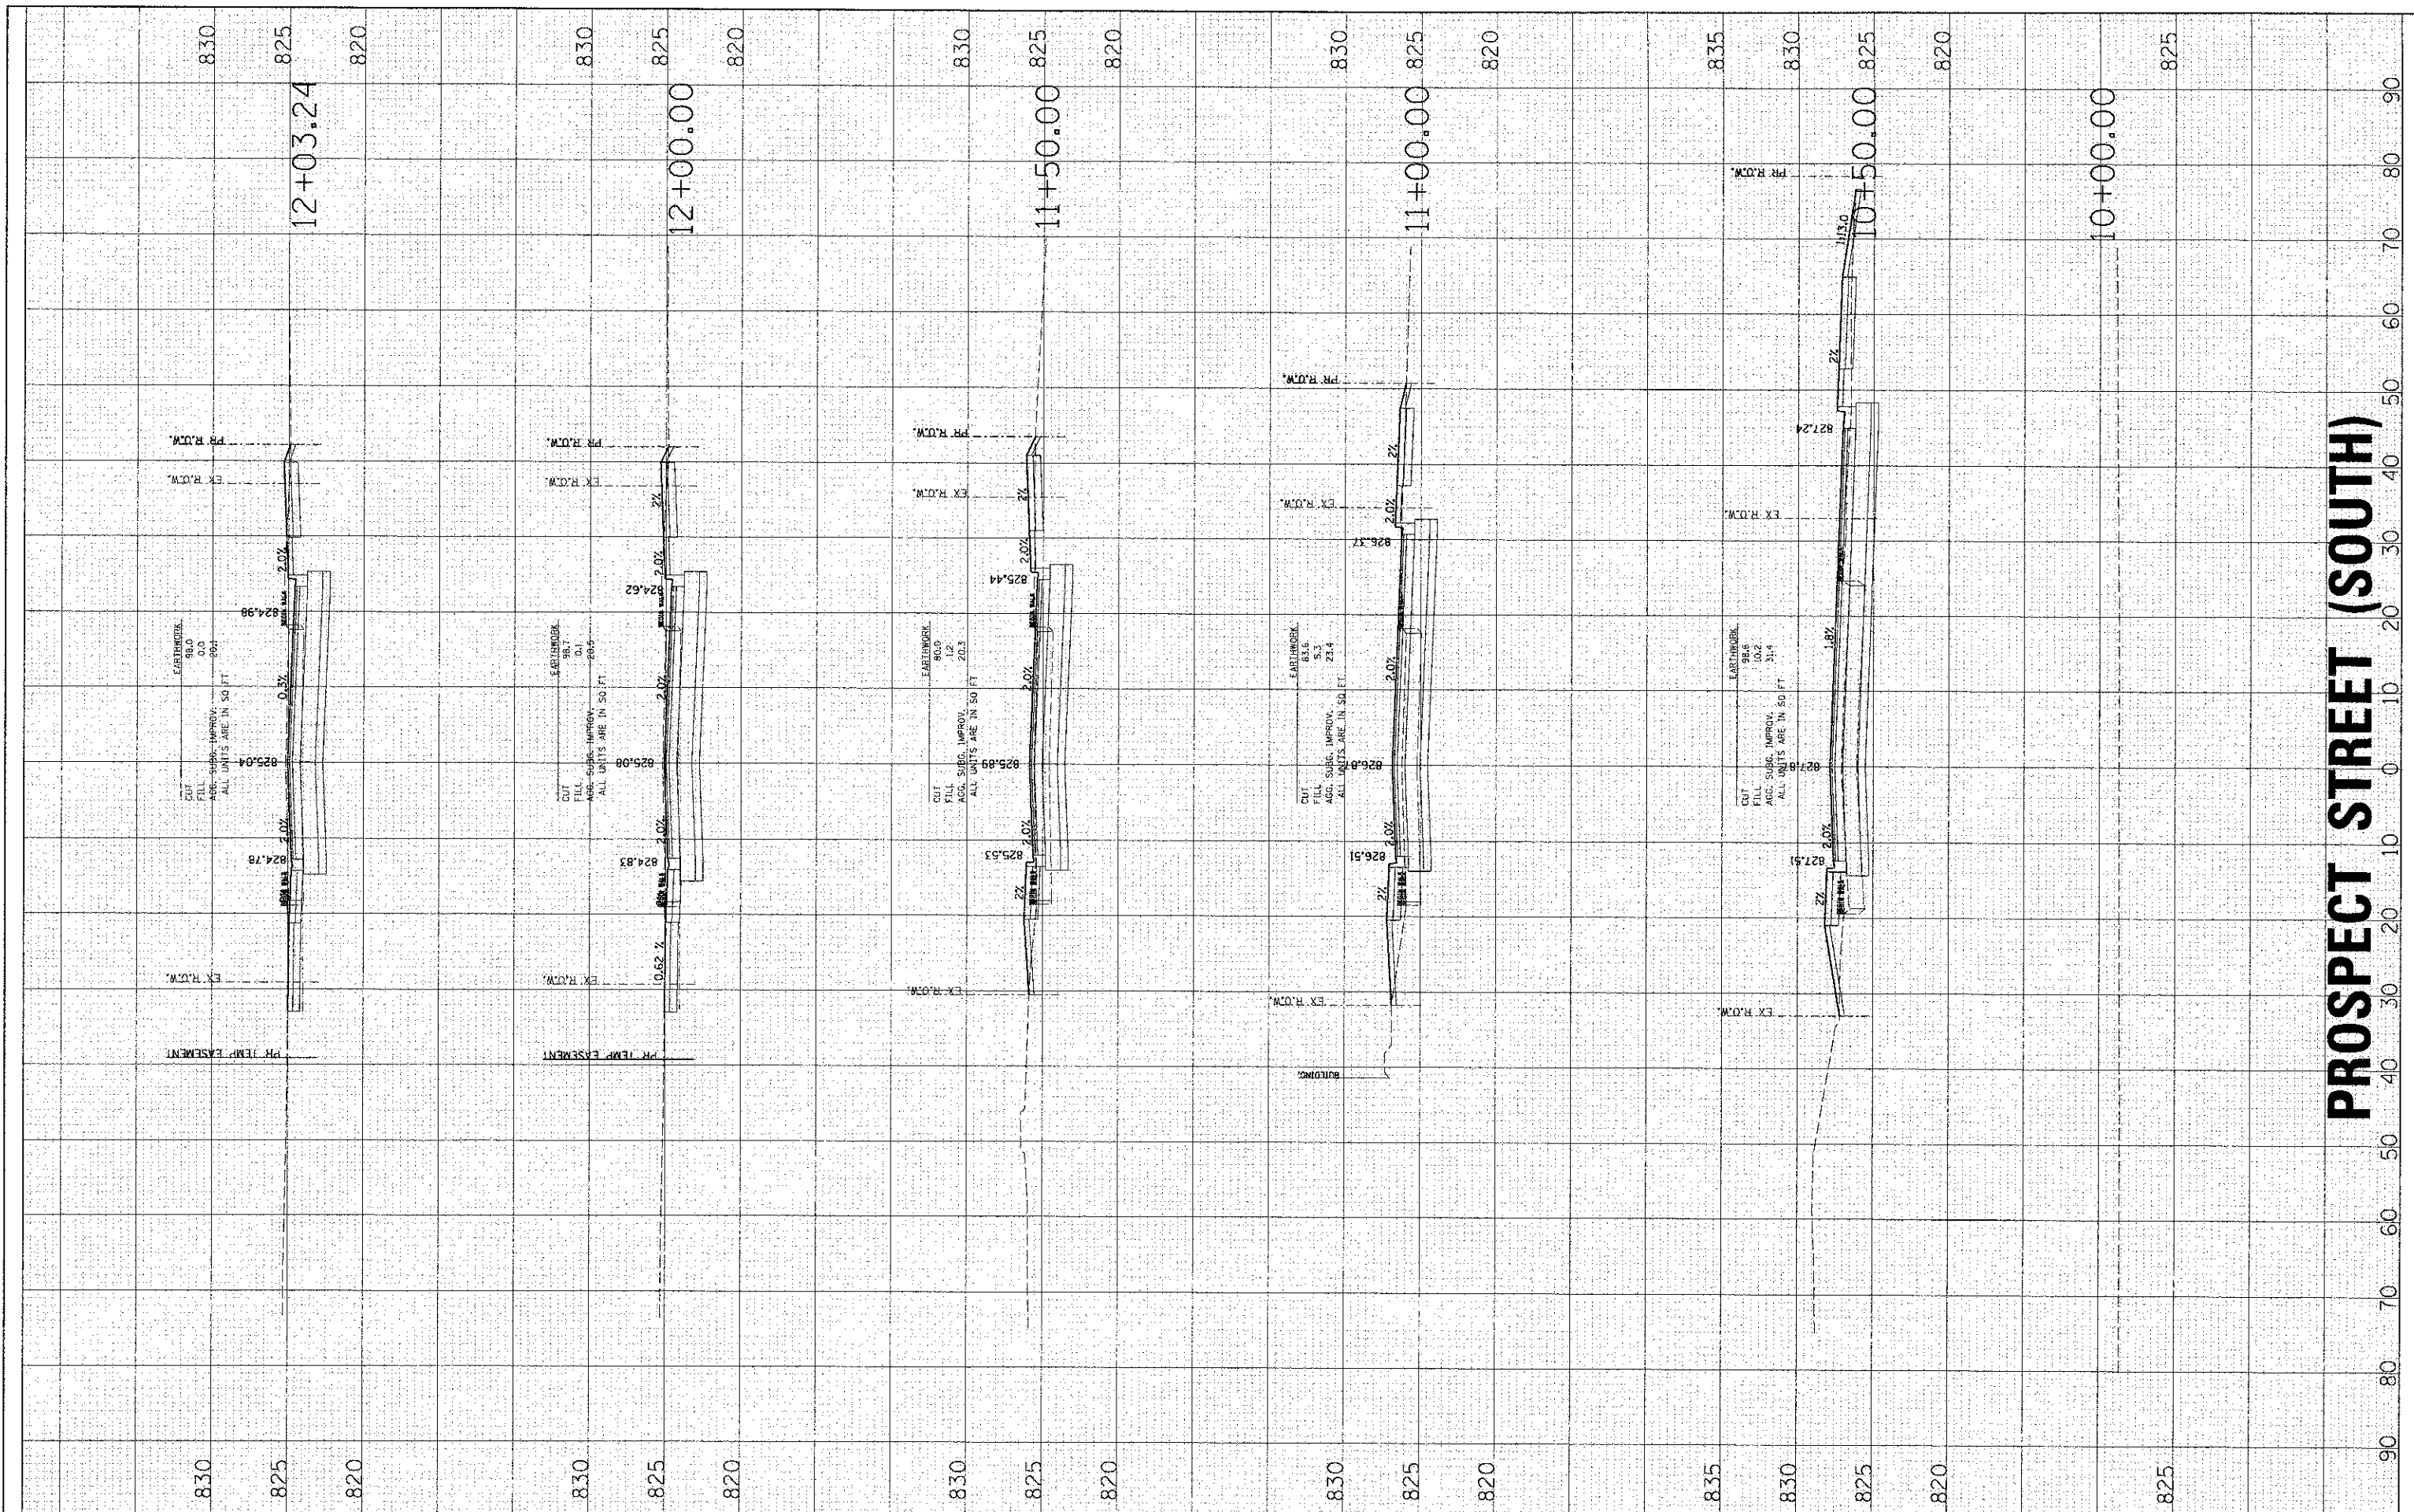

PROSPECT STREET (SOUTH)

HRGreen
 HRGreen.com
 Illinois Professional Design Firm
 #194-011322

USER NAME = sperna1
PLOT SCALE =
PLOT DATE = 2/13/2013

DESIGNED -	REVISED -
DRAWN -	REVISED -
CHECKED -	REVISED -
DATE -	REVISED -

**STATE OF ILLINOIS
 DEPARTMENT OF TRANSPORTATION**

SCALE: 10H:5V	SHEET NO. 1 OF 7 SHEETS	STA. 10+00.00 TO STA. 12+03.24
---------------	-------------------------	--------------------------------

CROSS SECTIONS

F.A.U. RTE. 4087	SECTION 98-00024-00-WR	COUNTY McHENRY	TOTAL SHEETS 115	SHEET NO. 97
FED. ROAD DIST. NO. ILLINOIS FED. AID PROJECT			CONTRACT NO. 63532	