


FINAL SURVEY	DATE
SURVEYED	BY
PLOTTED	
NOTE BOOK	
AREAS CHECKED	
NO.	

ORIGINAL SURVEY	DATE
SURVEYED	BY
PLOTTED	
NOTE BOOK	
AREAS CHECKED	
NO.	

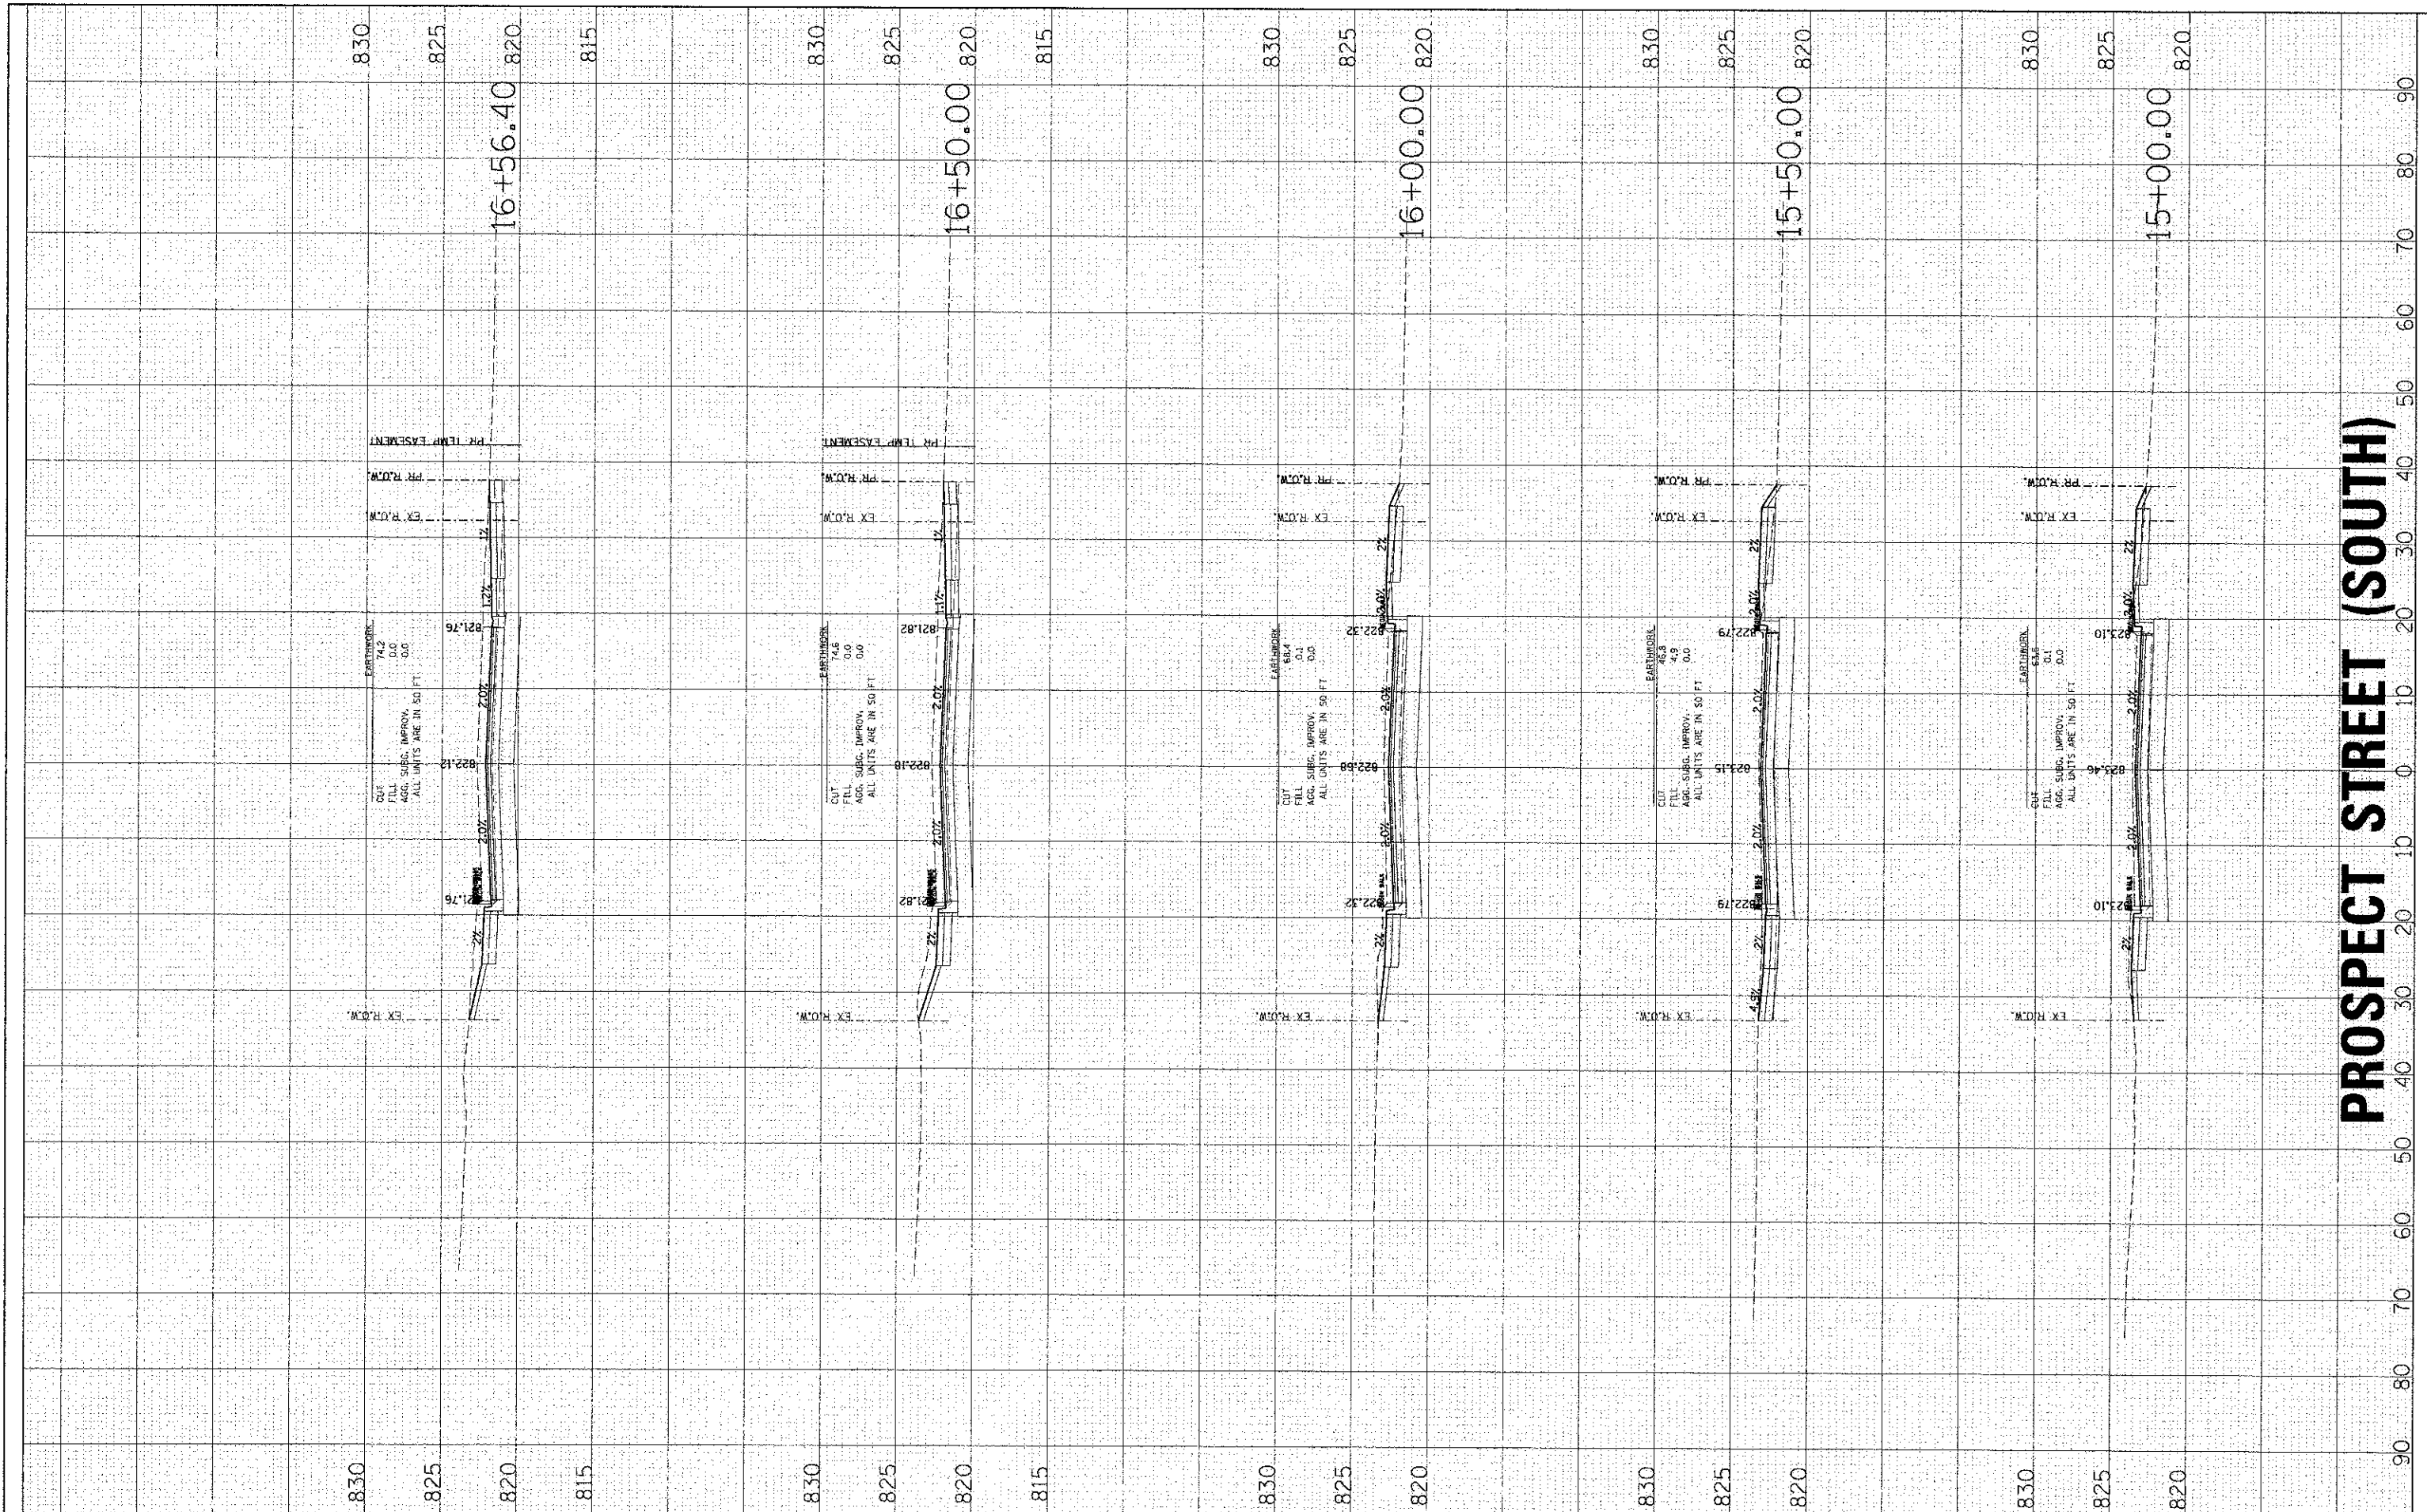

PROSPECT STREET (SOUTH)

HRGreen.com
 Illinois Professional Design Firm
 #184-001322

USER NAME = sperna	DESIGNED -	REVISED -
PLLOT SCALE =	DRAWN -	REVISED -
PLLOT DATE = 2/13/2013	CHECKED -	REVISED -
	DATE -	REVISED -

**STATE OF ILLINOIS
DEPARTMENT OF TRANSPORTATION**

CROSS SECTIONS

SCALE: 10H:5V | SHEET NO. 3 OF 7 SHEETS | STA. 15+00.00 TO STA. 16+56.40

F.A.M. RTE. 4087	SECTION 98-00024-00-WR	COUNTY McHENRY	TOTAL SHEETS 115	SHEET NO. 99
CONTRACT NO. 63532			FED. ROAD DIST. NO. ILLINOIS FED. AID PROJECT	