


| | | | |
|---------------|---------------|----|------|
| FINAL SURVEY | SURVEYED | BY | DATE |
| NOTE BOOK | PLOTTED | | |
| AREAS CHECKED | TEMPLATE | | |
| | AREAS CHECKED | | |

| | | | |
|-----------------|---------------|----|------|
| ORIGINAL SURVEY | SURVEYED | BY | DATE |
| NOTE BOOK | PLOTTED | | |
| AREAS CHECKED | TEMPLATE | | |
| | AREAS CHECKED | | |

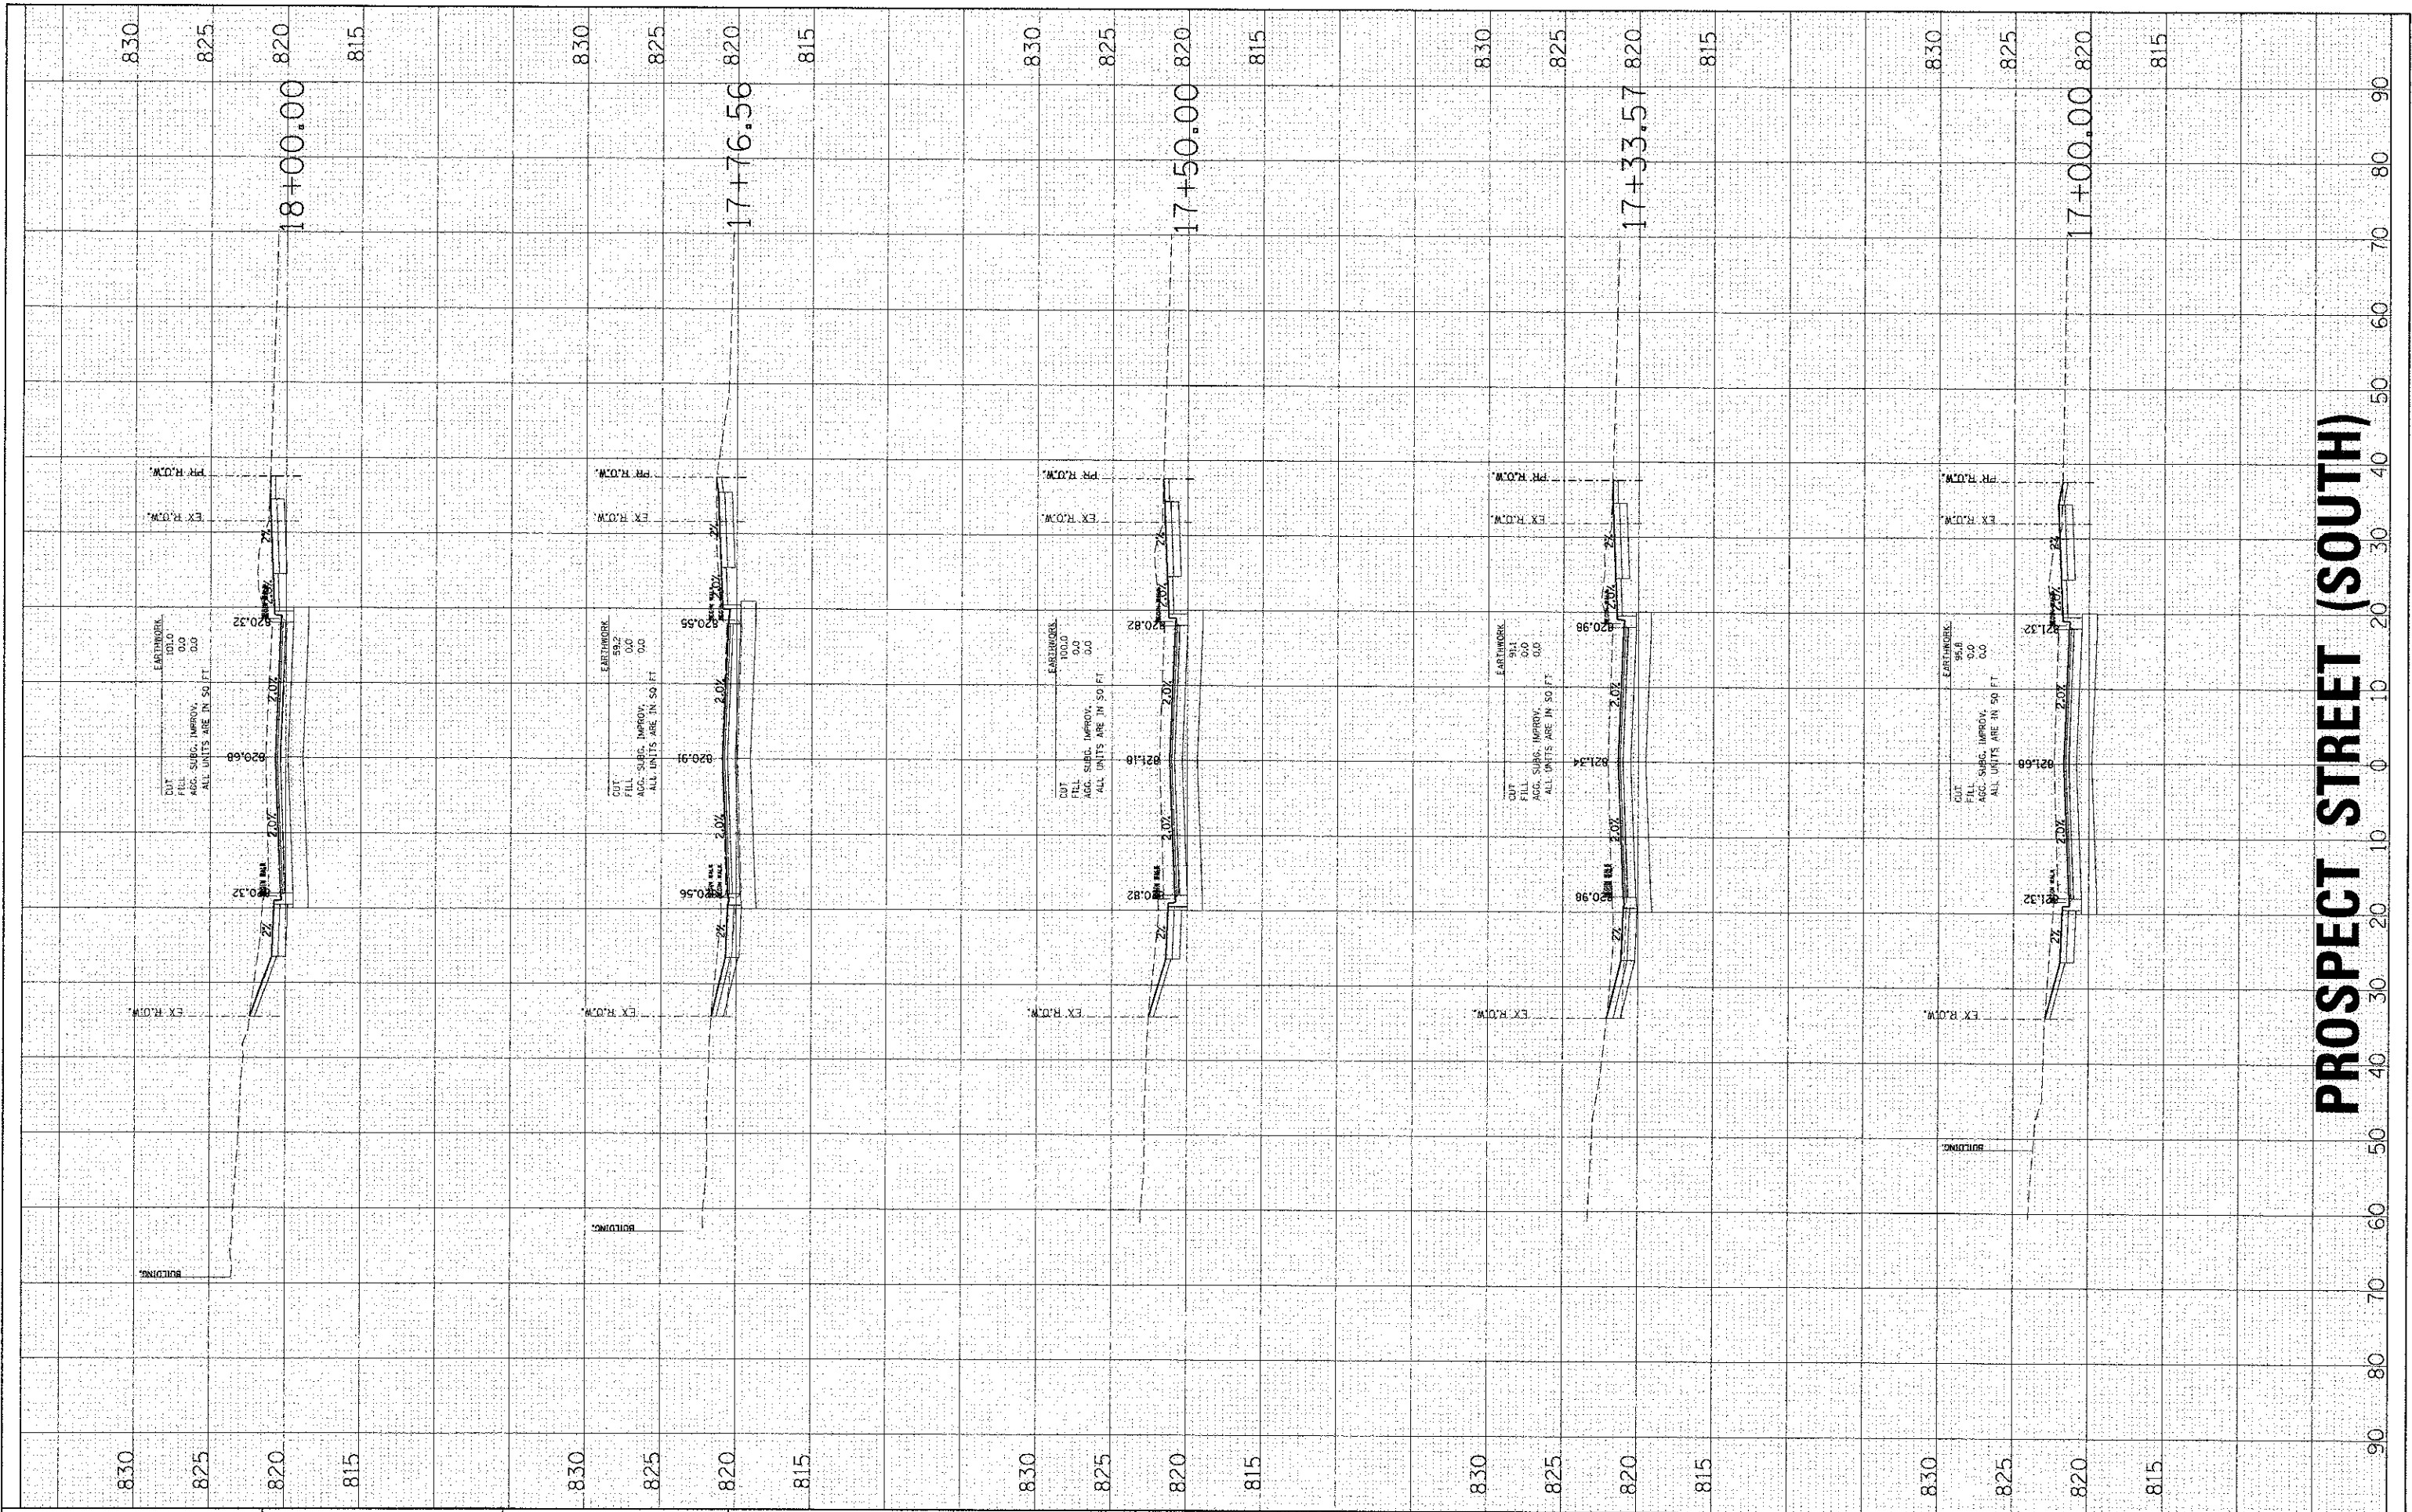

PROSPECT STREET (SOUTH)

HRGreen.com
 HRGreen
 HRGreen & Professional Design Firm
 # 194-021022

| |
|-----------------------|
| USER NAME = spenal |
| PLOT SCALE = |
| PLOT DATE = 2/13/2013 |

| |
|------------|
| DESIGNED - |
| DRAWN - |
| CHECKED - |
| DATE - |

| |
|-----------|
| REVISED - |
| REVISED - |
| REVISED - |
| REVISED - |

**STATE OF ILLINOIS
DEPARTMENT OF TRANSPORTATION**

| | |
|-----------------------|-------------------------|
| CROSS SECTIONS | |
| SCALE: 10H:5V | SHEET NO. 4 OF 7 SHEETS |
| STA. 17+00.00 | TO STA. 18+00.00 |

| | | | | |
|---|------------------------|--------------------|------------------|---------------|
| F.A.I.L. RTE. 40BT | SECTION 98-00024-00-WR | COUNTY MCHENRY | TOTAL SHEETS 115 | SHEET NO. 100 |
| FED. ROAD DIST. NO. ILLINOIS FED. AID PROJECT | | CONTRACT NO. 63532 | | |