



NO.	DATE	BY	BY	DATE

NO.	DATE	BY	BY	DATE

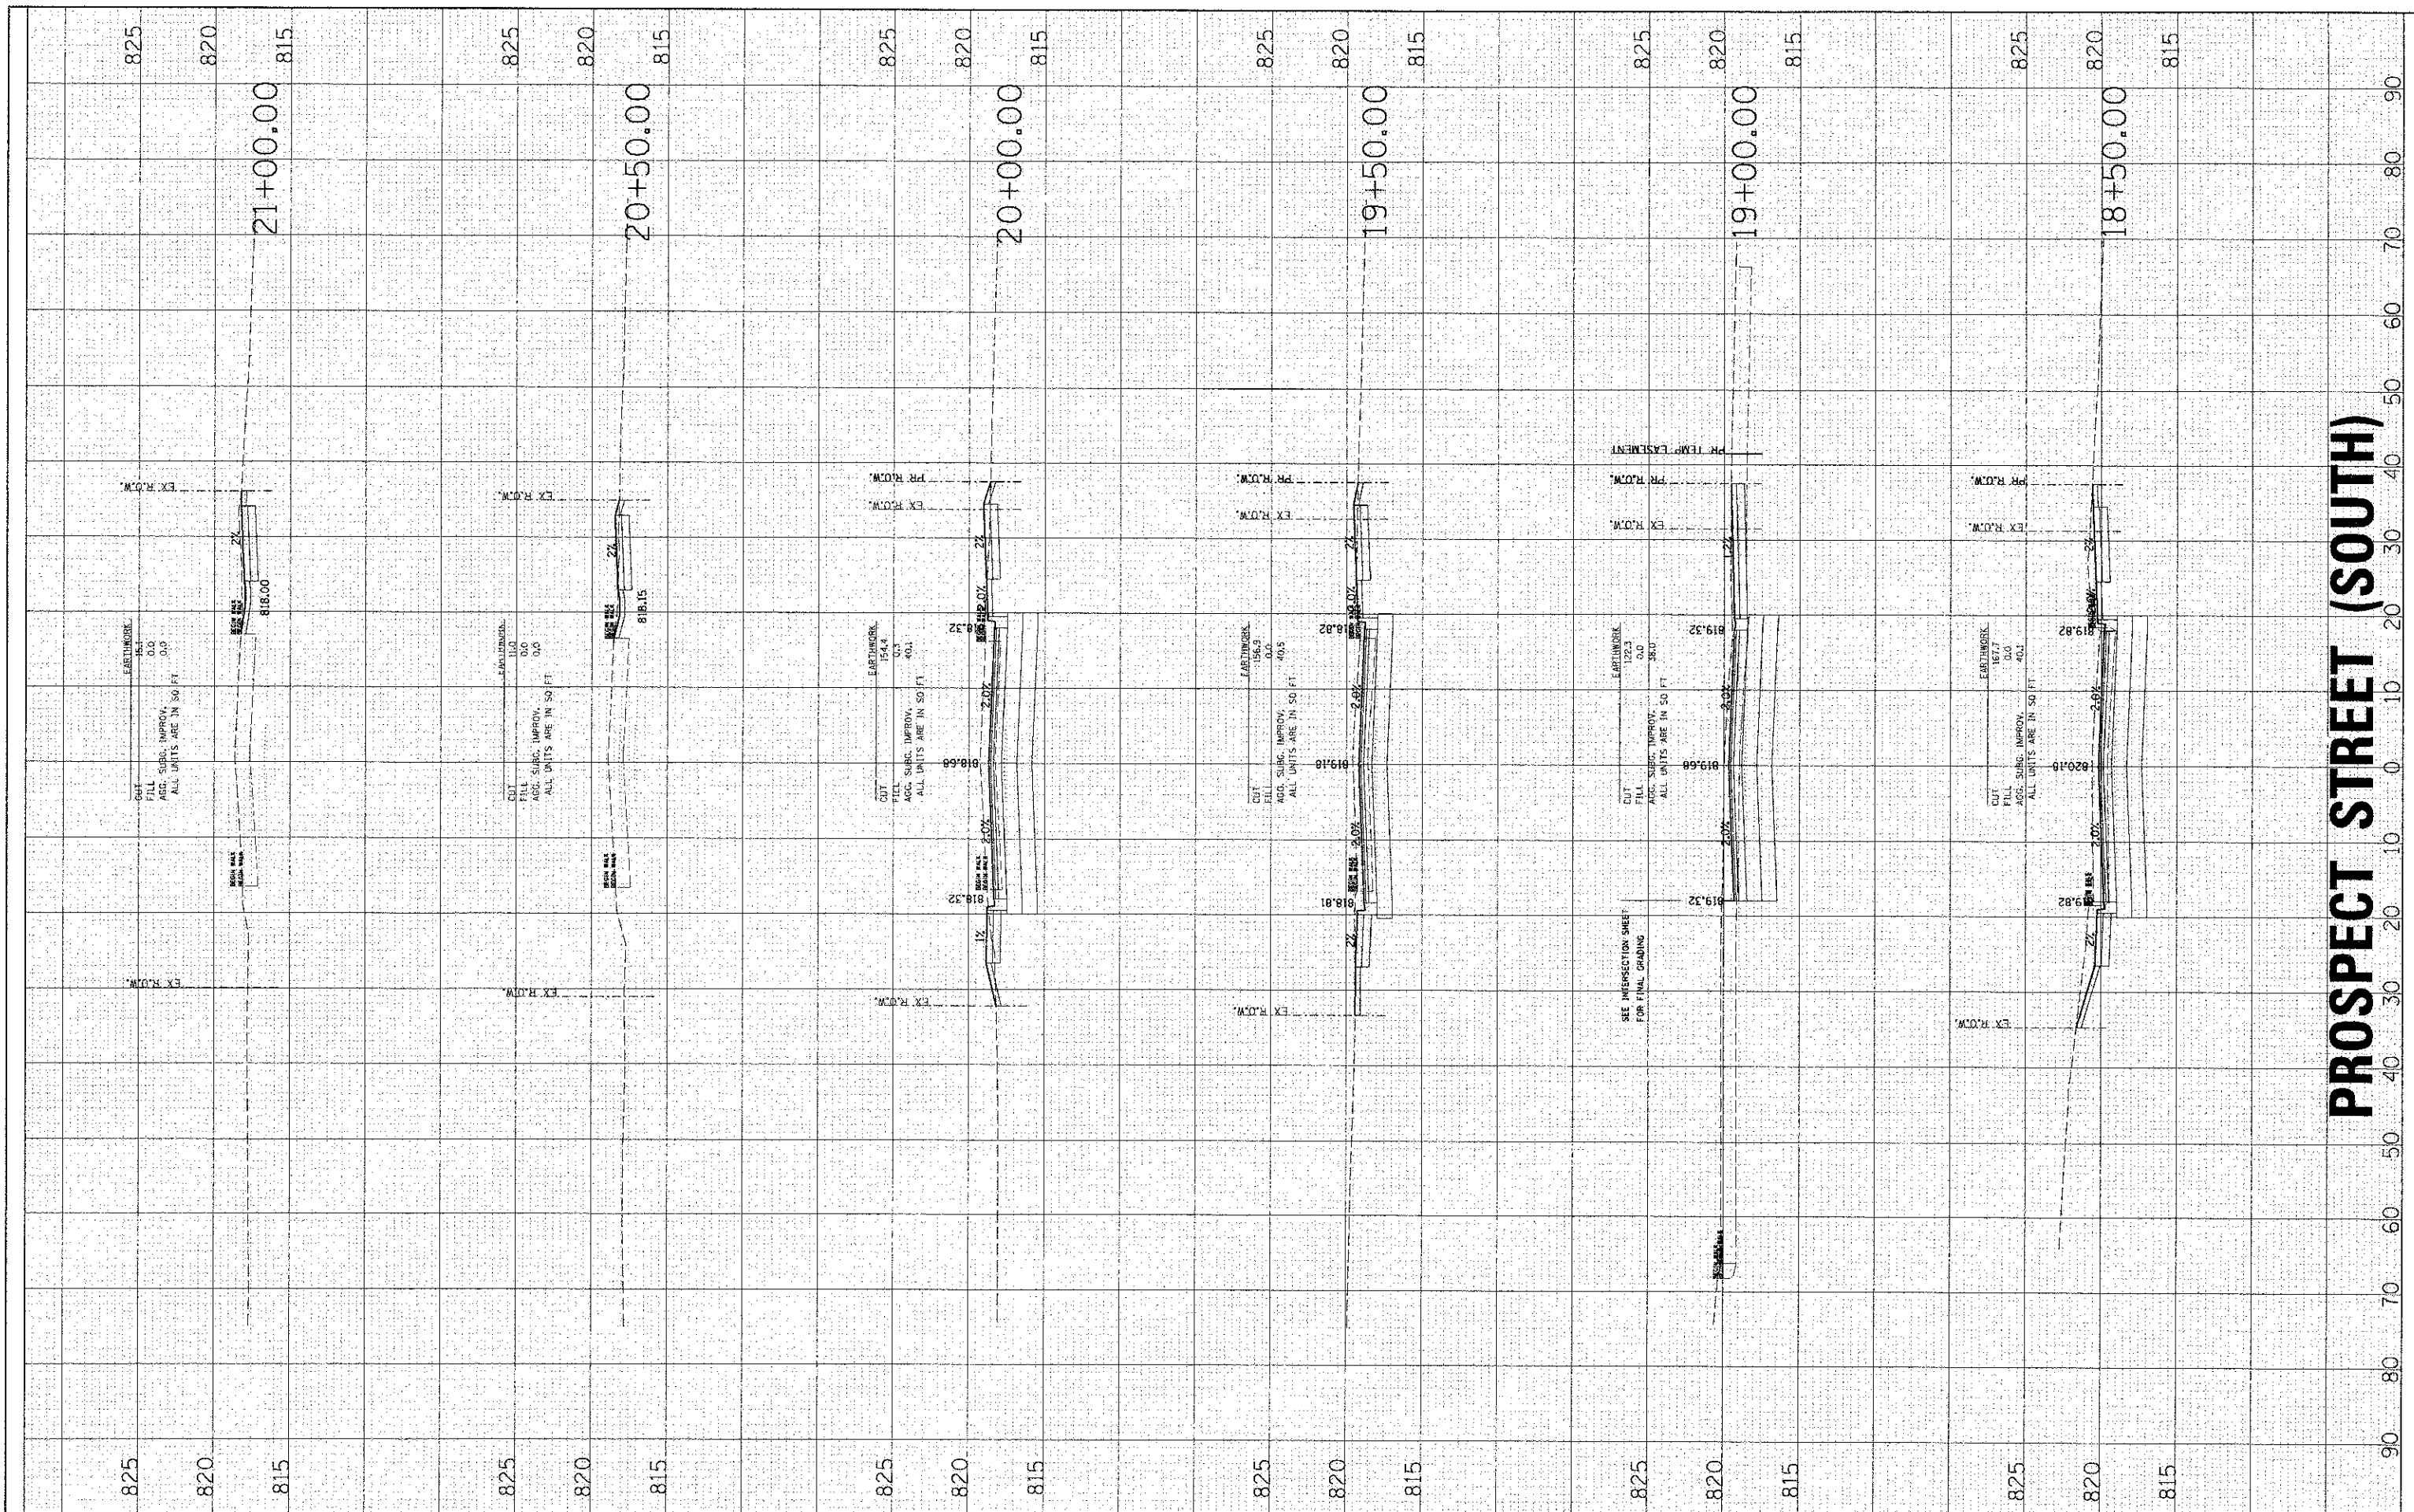

PROSPECT STREET (SOUTH)


HRGreen.com
 Illinois Professional Design Firm
 # 194-001322

USER NAME = sperral
DESIGNED -
DRAWN -
CHECKED -
DATE -
PLT SCALE =
PLT DATE = 2/13/2013

REVISED -
REVISED -
REVISED -
REVISED -

**STATE OF ILLINOIS
DEPARTMENT OF TRANSPORTATION**

CROSS SECTIONS

SCALE: 10H:5V SHEET NO. 5 OF 7 SHEETS STA. 18+50.00 TO STA. 21+00.00

F.A.D. RTE. 40B7	SECTION 98-00024-00-WR	COUNTY McHENRY	TOTAL SHEETS 115	SHEET NO. 101
FED. ROAD DIST. NO. ILLINOIS FED. AID PROJECT			CONTRACT NO. 63532	