


FINAL	SURVEYED	BY	DATE
SURVEY	PLOTTED		
NOTE BOOK	TEMPLATE		
NO.	AREAS CHECKED		

ORIGINAL	SURVEYED	BY	DATE
SURVEY	PLOTTED		
NOTE BOOK	TEMPLATE		
NO.	AREAS CHECKED		

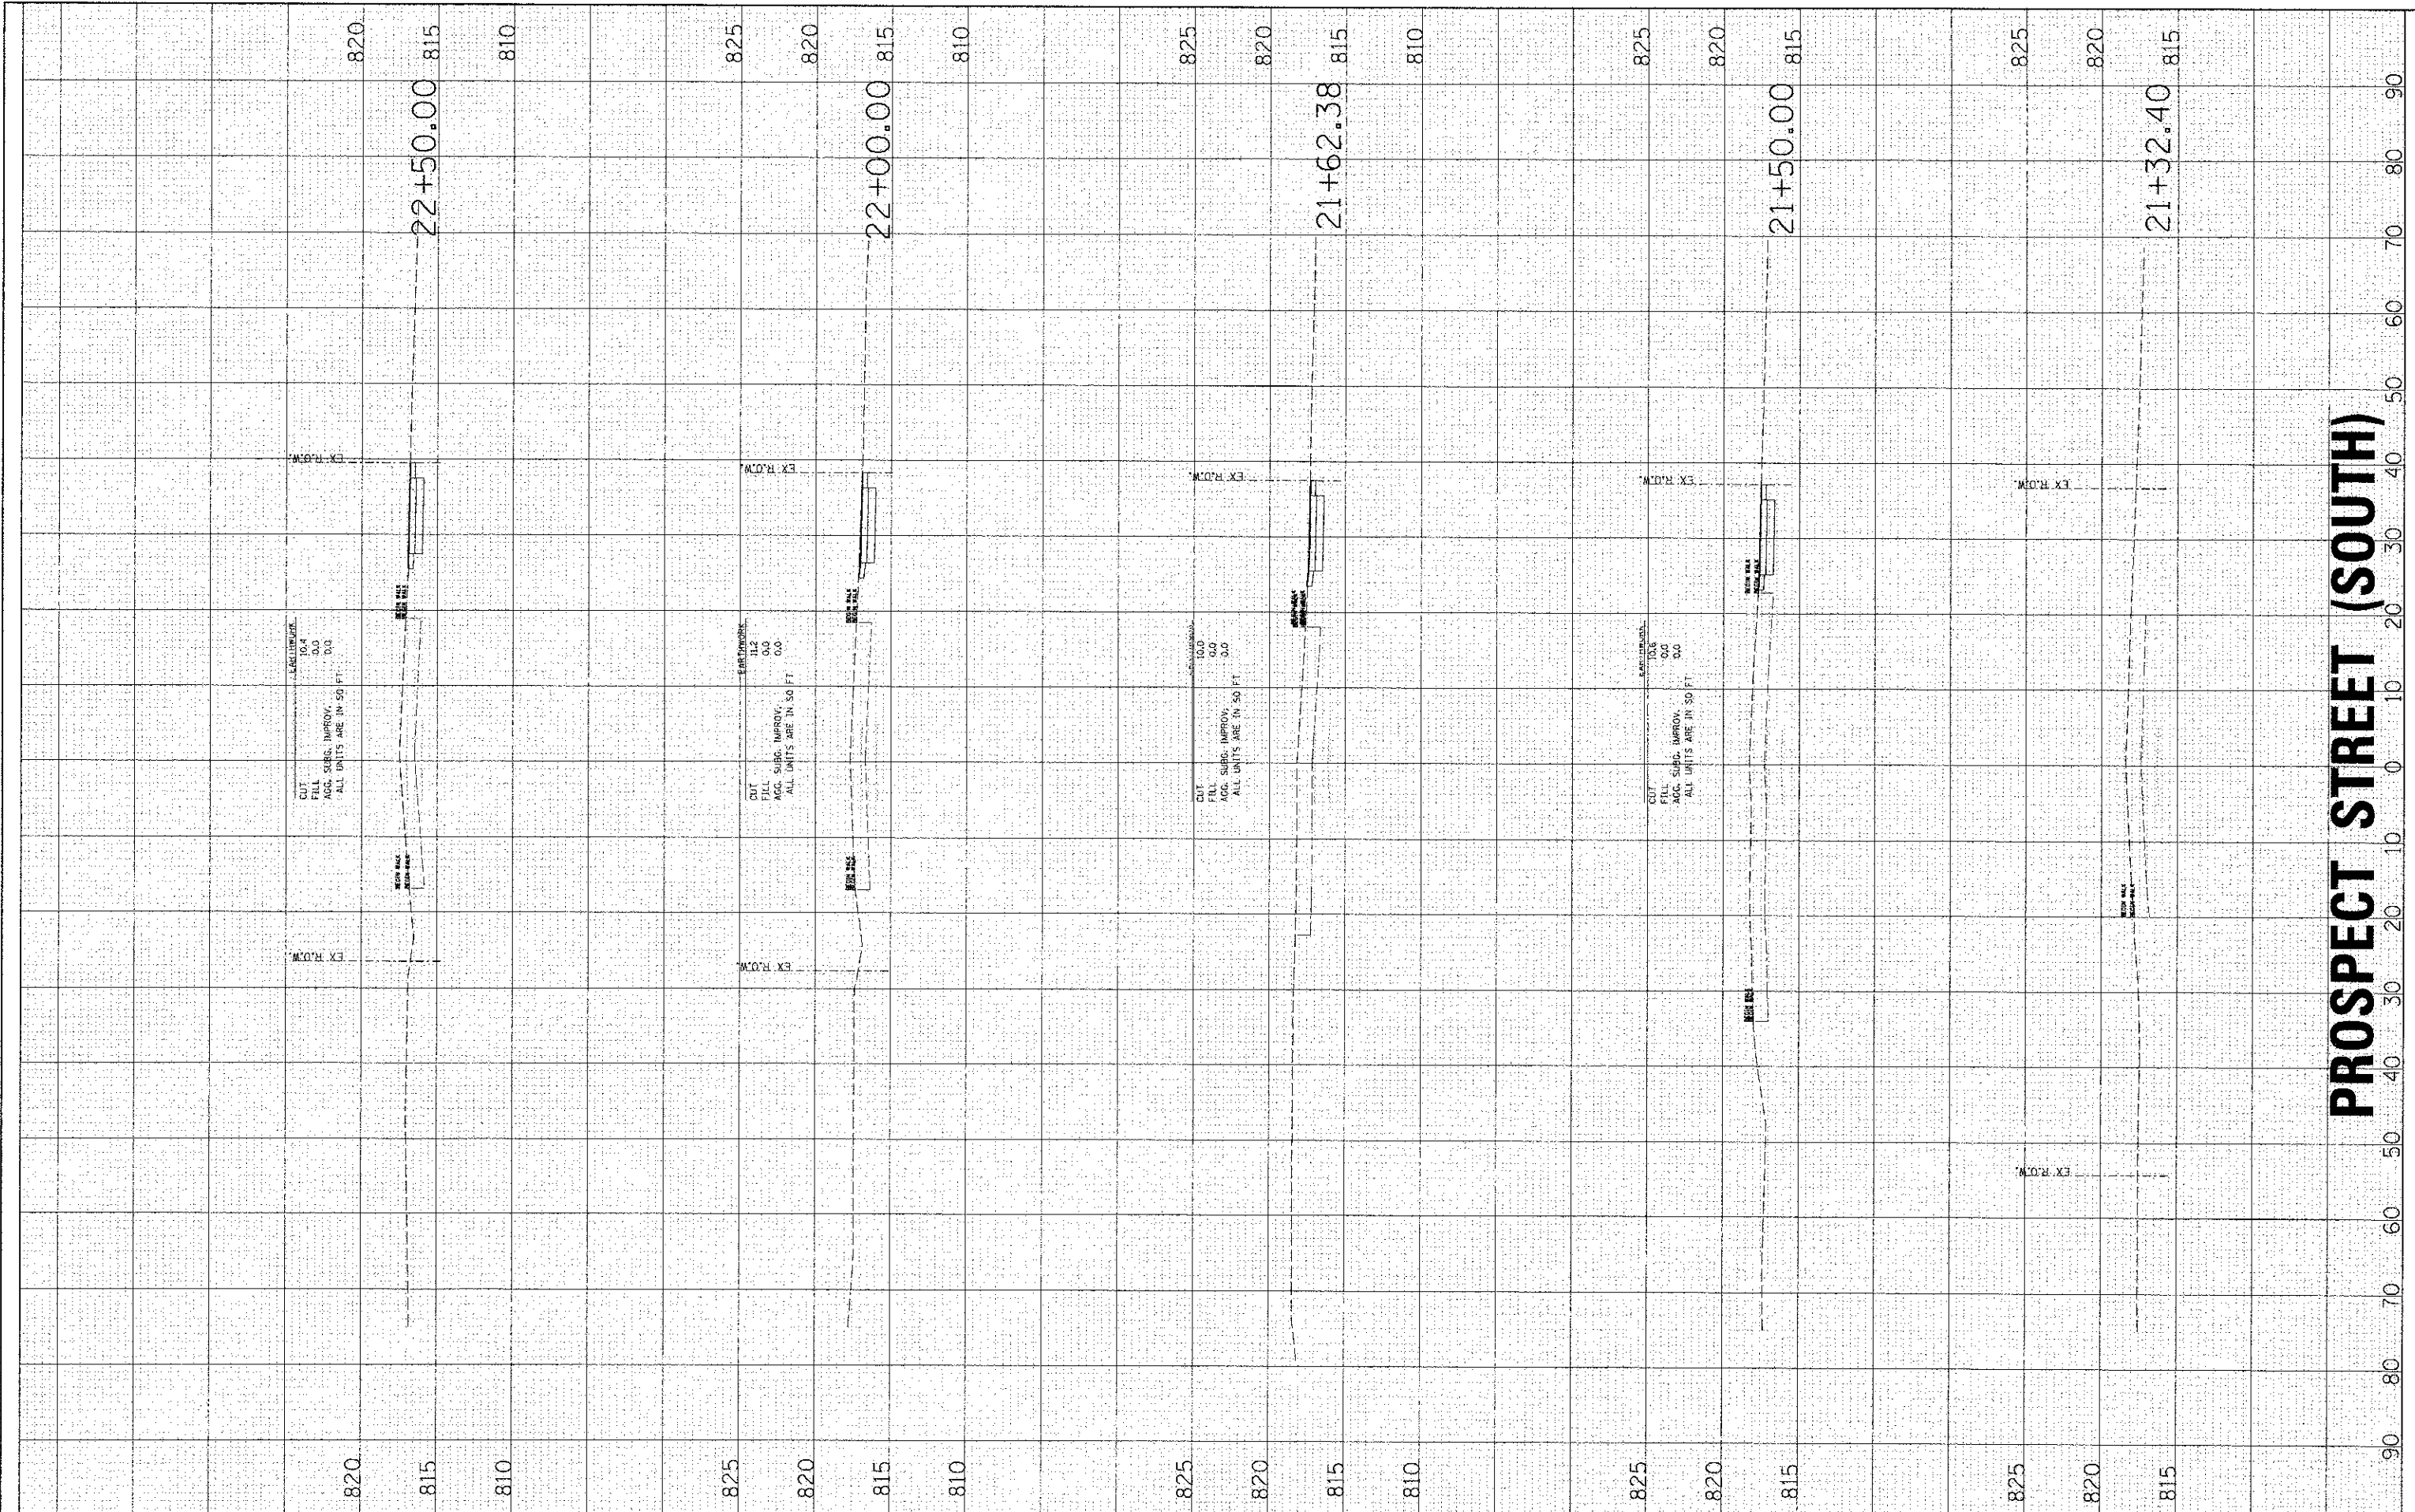

PROSPECT STREET (SOUTH)

HRGreen.com
 Illinois Professional Design Firm
 #184-001322

USER NAME = spornal
DESIGNED -
DRAWN -
CHECKED -
DATE -
PLOT SCALE =
PLOT DATE = 2/13/2013

REVISED -
REVISED -
REVISED -
REVISED -

**STATE OF ILLINOIS
 DEPARTMENT OF TRANSPORTATION**

CROSS SECTIONS

SCALE: 10H:5V SHEET NO. 6 OF 7 SHEETS STA. 21+32.40 TO STA. 22+50.00

F.A.A. RTE. 4087	SECTION 98-00024-00-WR	COUNTY McHENRY	TOTAL SHEETS 115	SHEET NO. 102
FED. ROAD DIST. NO.		ILLINOIS FED. AID PROJECT		
CONTRACT NO. 63532				