


FINAL SURVEY	BY	DATE
SURVEYED		
PLOTTED		
NOTE BOOK		
AREAS		
AREAS CHECKED		
NO.		

ORIGINAL SURVEY	BY	DATE
SURVEYED		
PLOTTED		
NOTE BOOK		
AREAS		
AREAS CHECKED		
NO.		

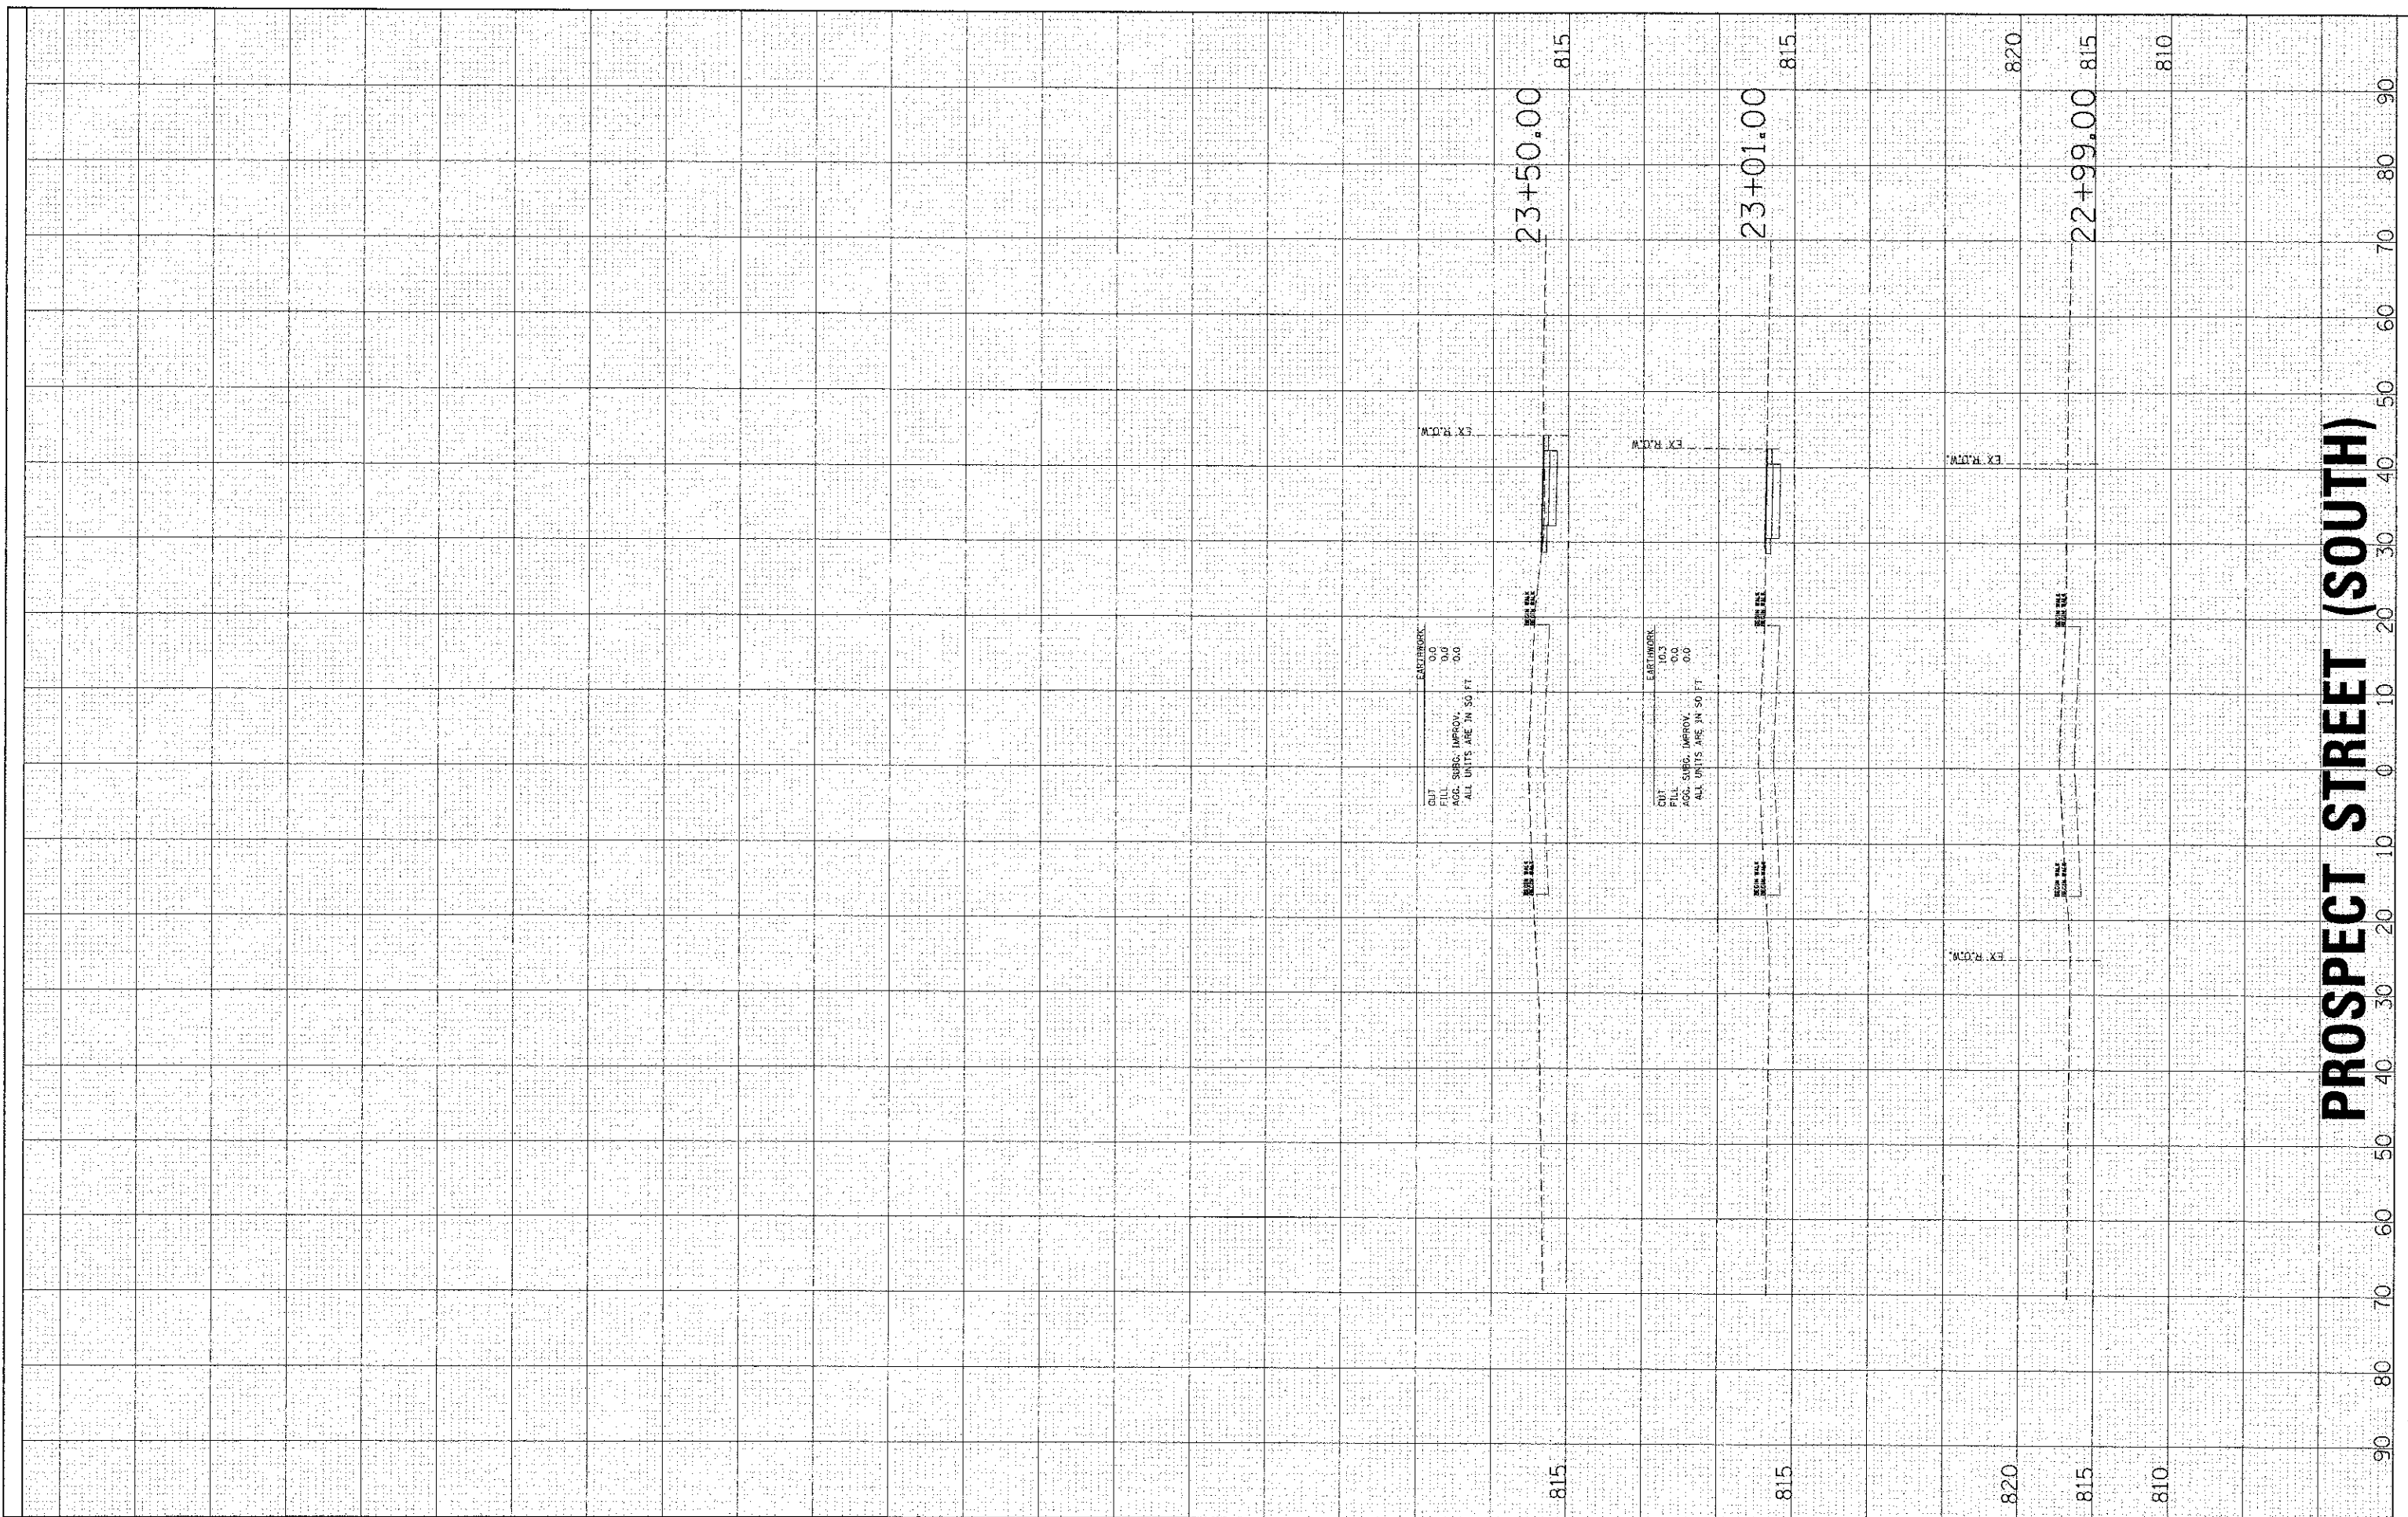

HRGreen.com
 Illinois Professional Design Firm
 # 194-001922

USER NAME = sperral
PLOT SCALE =
PLOT DATE = 2/13/2013

DESIGNED -	REVISED -
DRAWN -	REVISED -
CHECKED -	REVISED -
DATE -	REVISED -

**STATE OF ILLINOIS
 DEPARTMENT OF TRANSPORTATION**

CROSS SECTIONS		
SCALE: 10H:5V	SHEET NO. 7 OF 7 SHEETS	STA. 22+99.00 TO STA. 23+50.00

F.A.D. RTE. 4087	SECTION 98-00024-00-WR	COUNTY MCHENRY	TOTAL SHEET SHEETS: NO. 115 103
FED. ROAD DIST. NO. ; ILLINOIS FED. AID PROJECT			CONTRACT NO. 63532