


FINAL SURVEY PLOTTED DATE: _____ BY: _____
 NOTE BOOK AREAS CHECKED: _____

ORIGINAL SURVEY PLOTTED DATE: _____ BY: _____
 NOTE BOOK AREAS CHECKED: _____

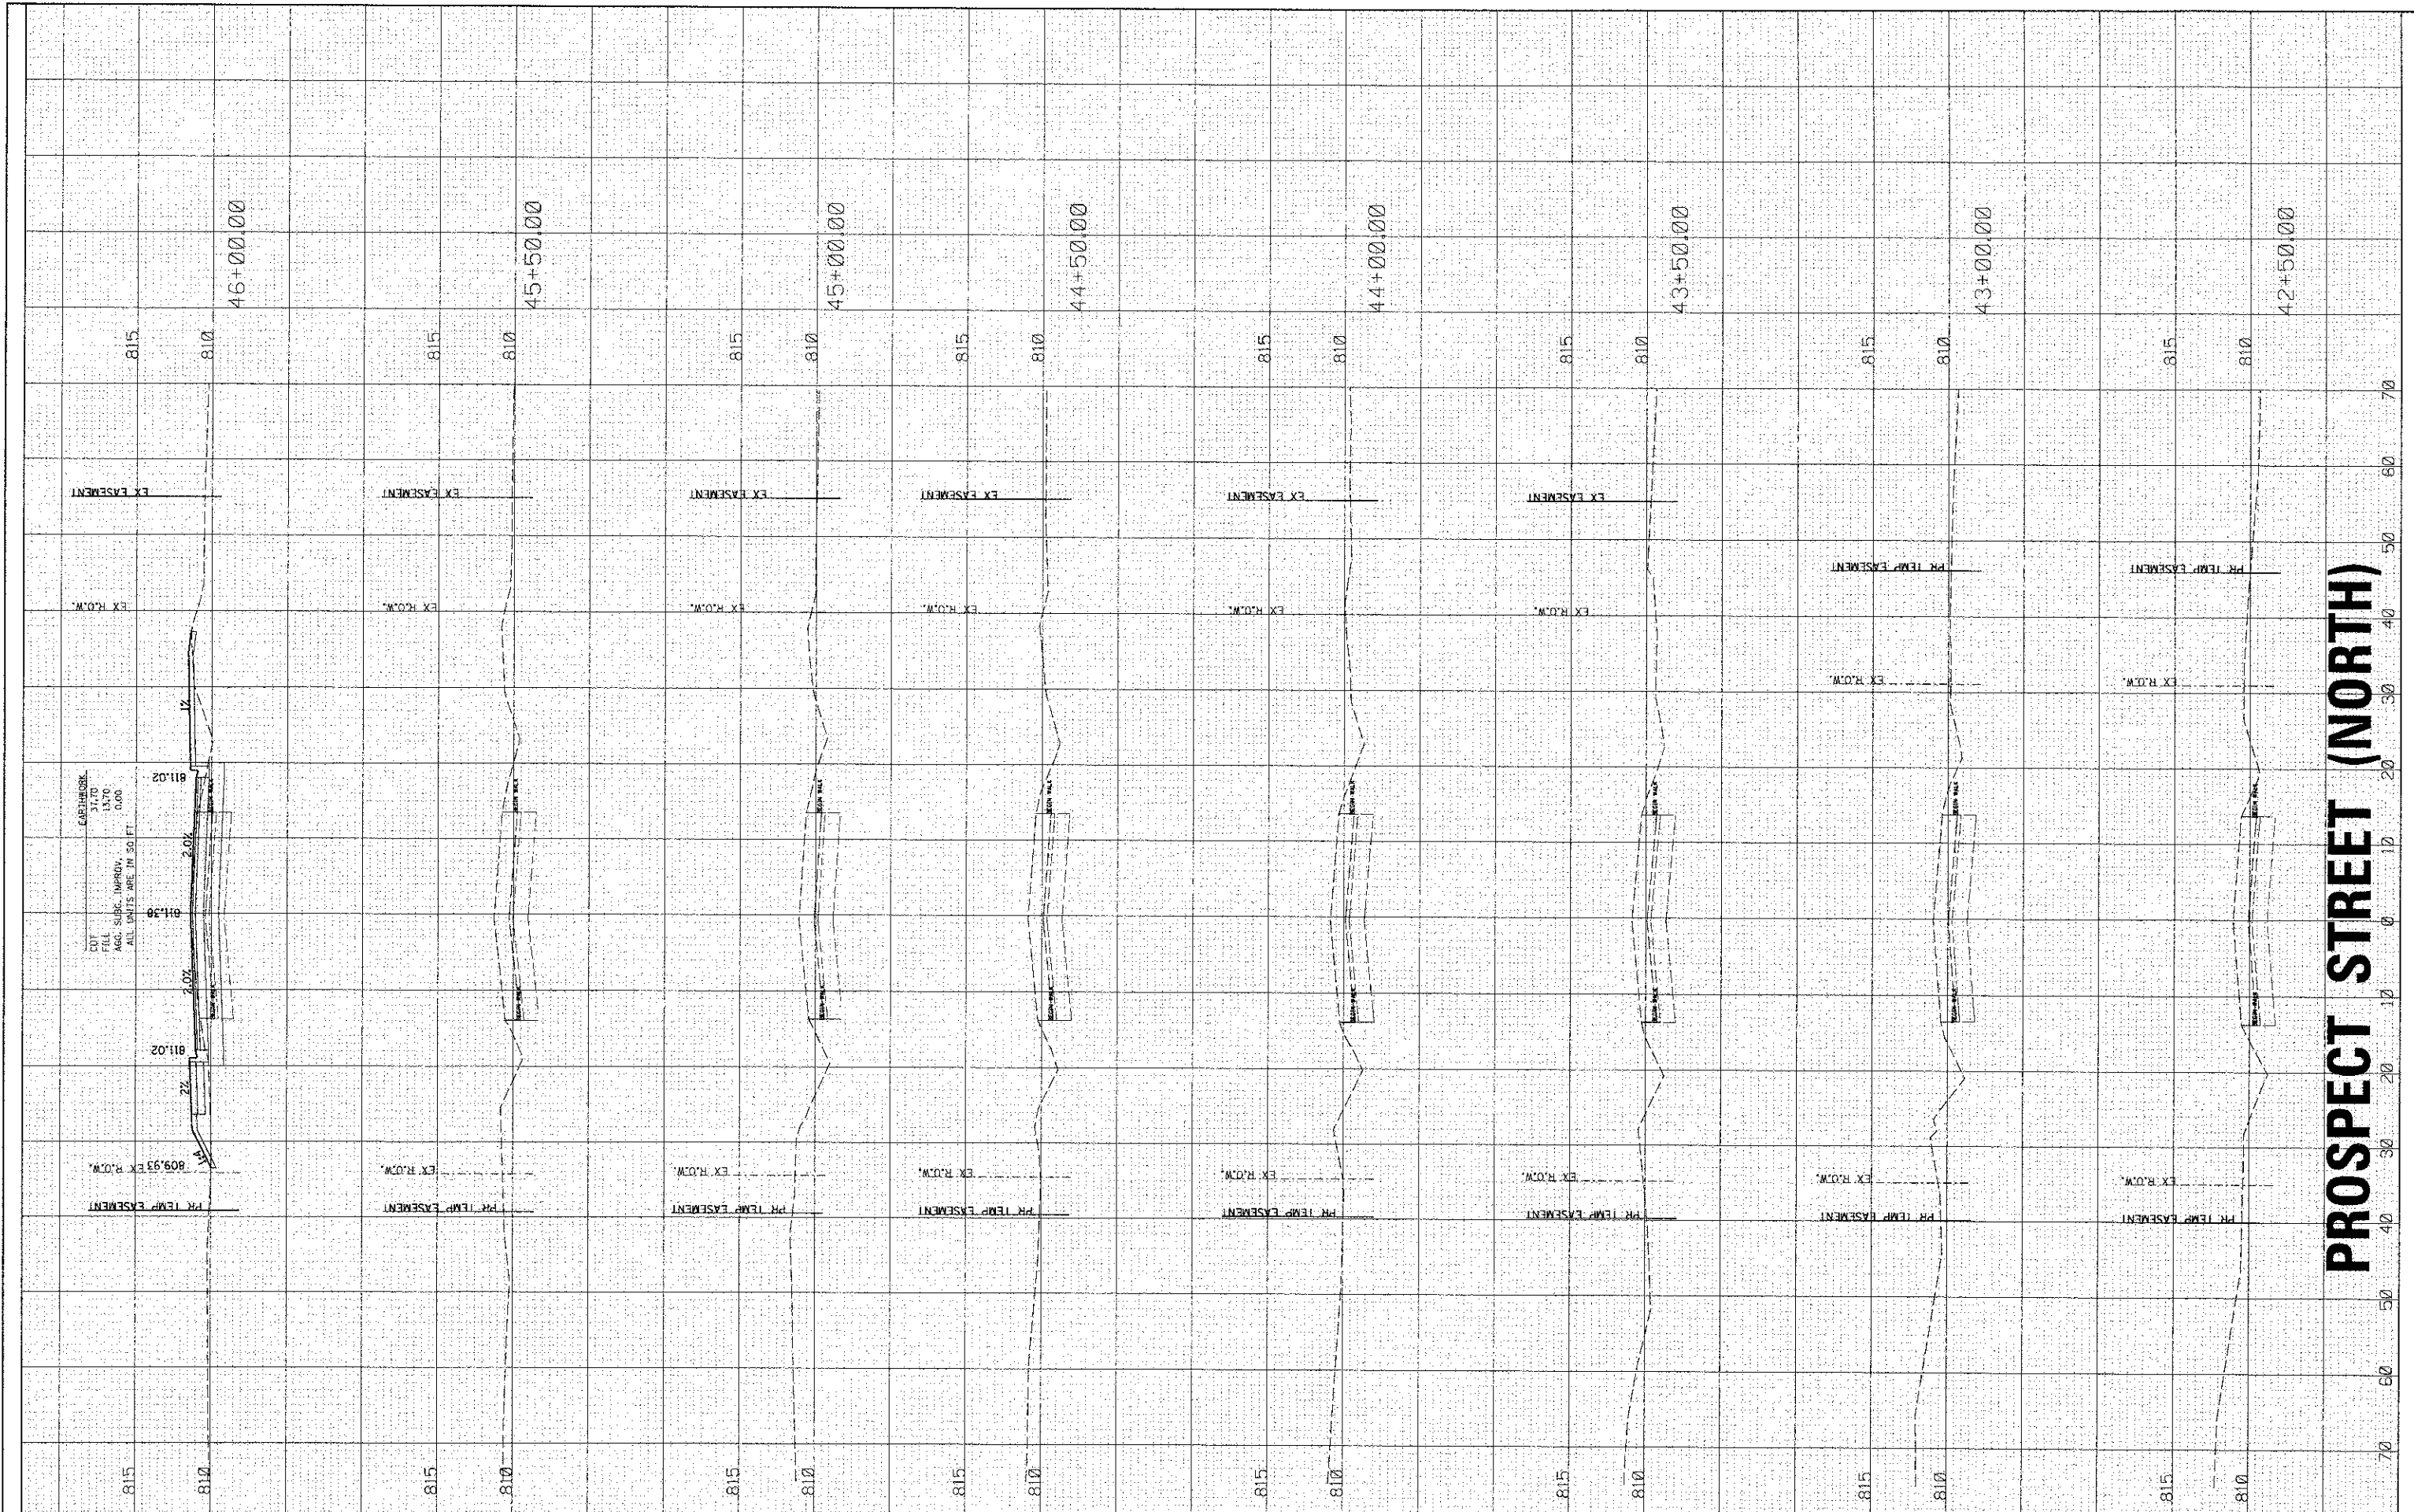

PROSPECT STREET (NORTH)

HRGreen.com
 Illinois Professional Design Firm
 #184-001322

USER NAME = spornal
 PLOT SCALE =
 PLOT DATE = 2/13/2013

DESIGNED -
 DRAWN -
 CHECKED -
 DATE -

REVISED -
 REVISED -
 REVISED -
 REVISED -

**STATE OF ILLINOIS
 DEPARTMENT OF TRANSPORTATION**

CROSS SECTIONS

SCALE: 10H:5V SHEET NO. 1 OF 5 SHEETS STA. TO STA.

F.A.U. RTE.	SECTION	COUNTY	TOTAL SHEETS	SHEET NO.
4087	98-00024-00-WR	McHENRY	115	104
CONTRACT NO. 63532				